


Reproduced by permission of Ordnance Survey on behalf of the Controller of Her Majesty's Stationery Office. All rights reserved. © Crown Copyright licence no. 100022432

NGR E: 257758 N: 666809

SITE LOCATION PLAN

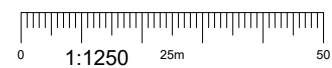

NOTES:
1. ALL DIMENSIONS IN MM UNLESS OTHERWISE NOTED.

Master:	MBNL / EE / H3G:	Project:	Purpose of Issue:	Issue:
-	MBNL	AIR CON	PLANNING	B
Date:	19.02.2024	Revision / Upgrade Description:		
Drawn:	H.Moore	Site boundary amended		
Checked:	A.Whitaker			
Approved:	A.Whitaker			
Master:	MBNL / EE / H3G:	Project:	Purpose of Issue:	Issue:
-	MBNL	AIR CON	PLANNING	A
Date:	01.09.2023	Revision / Upgrade Description:		
Drawn:	H.Moore	Detailed design		
Checked:	A.Whitaker			
Approved:	A.Whitaker			



Hutchison 3G UK Limited
Green Park, 450 Longwater Avenue
Reading, RG30 3UR
Tel: 01628 785 000
Fax: 01628 785 001

H3G Base Station Information line:
0845 6043000
Available 8am-8pm Monday to Friday



Hatfield Business Park
Hatfield
Hertfordshire
AL10 9BW

Tel: 01707 315000
Fax: 01707 319001

MBNL Mobile Broadband Network Limited
Sixth Floor, Thames Tower, Station Road, Reading, RG1 1LX

Design Consultant & Principal Contractor:



WHP Telecoms
Castleview House,
Calder Island Way, Wakefield
WF2 7AW

Tel: 01925 424 100
e-mail: info@whptelecoms.com

Site Name:
ST MARY'S EPISCOPAL CHURCH 204184

Site ID:
1106138

Address:
**300 GREAT WESTERN ROAD,
ST MARY'S EPISCOPAL CHURCH,
GLASGOW,
G4 9JB**

Title:
01 SITE LOCATION PLAN

Project:
AIR CON PROJECT

Purpose of Issue:
PLANNING

EE Cell ID: 22683	MBNL Cell ID: GLC167	3UK Cell ID: G0029
-----------------------------	--------------------------------	------------------------------

Master Drawing No: **22683_01-10** Issue: **B**

100mm
50mm
10mm




Existing 4No. Kathrein 742234 antennas mounted on support poles within church tower

Existing VF internal equipment cabinets

Existing EE/H3G equipment cabin within church tower c/w equipment cabinets. See DWG 06 for details

Existing 1No. fan unit wall mounted within equipment cabin

EXISTING SITE PLAN

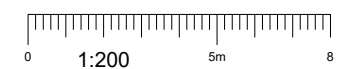

NOTES:
1. ALL DIMENSIONS IN MM UNLESS OTHERWISE NOTED.

Master:	MBNL / EE / H3G	Project:	AIR CON	Purpose of Issue:	PLANNING	Issue:	B
Date:	19.02.2024	Revision / Upgrade Description:					
Drawn:	H.Moore	Site boundary amended					
Checked:	A.Whitaker						
Approved:	A.Whitaker						
Master:	MBNL / EE / H3G	Project:	AIR CON	Purpose of Issue:	PLANNING	Issue:	A
Date:	01.09.2023	Revision / Upgrade Description:					
Drawn:	H.Moore	Detailed design					
Checked:	A.Whitaker						
Approved:	A.Whitaker						

 <p>Hutchison 3G UK Limited Green Park, 450 Longwater Avenue Reading, RG30 3UR Tel: 01628 785 000 Fax: 01628 785 001</p> <p>H3G Base Station Information line: 0845 6043000 Available 8am-8pm Monday to Friday</p>	 <p>Hatfield Business Park Hatfield Hertfordshire AL10 9BW</p> <p>Tel: 01707 315000 Fax: 01707 319001</p>
---	--

MBNL Mobile Broadband Network Limited
Sixth Floor, Thames Tower, Station Road, Reading, RG1 1LX

Design Consultant & Principal Contractor:

 **WHP Telecoms**
Castleview House,
Calder Island Way, Wakefield
WF2 7AW

Tel: 01925 424 100
e-mail: info@whptelecoms.com

Site Name:
ST MARY'S EPISCOPAL CHURCH 204184

Site ID:
1106138

Address:
**300 GREAT WESTERN ROAD,
ST MARY'S EPISCOPAL CHURCH,
GLASGOW,
G4 9JB**

Title:
02 EXISTING SITE PLAN


Project:
AIR CON PROJECT

Purpose of Issue:
PLANNING


EE Cell ID: 22683	MBNL Cell ID: GLC167	3UK Cell ID: G0029
-----------------------------	--------------------------------	------------------------------

Master Drawing No: **22683_01-10** Issue: **B**

100mm
50mm
10mm

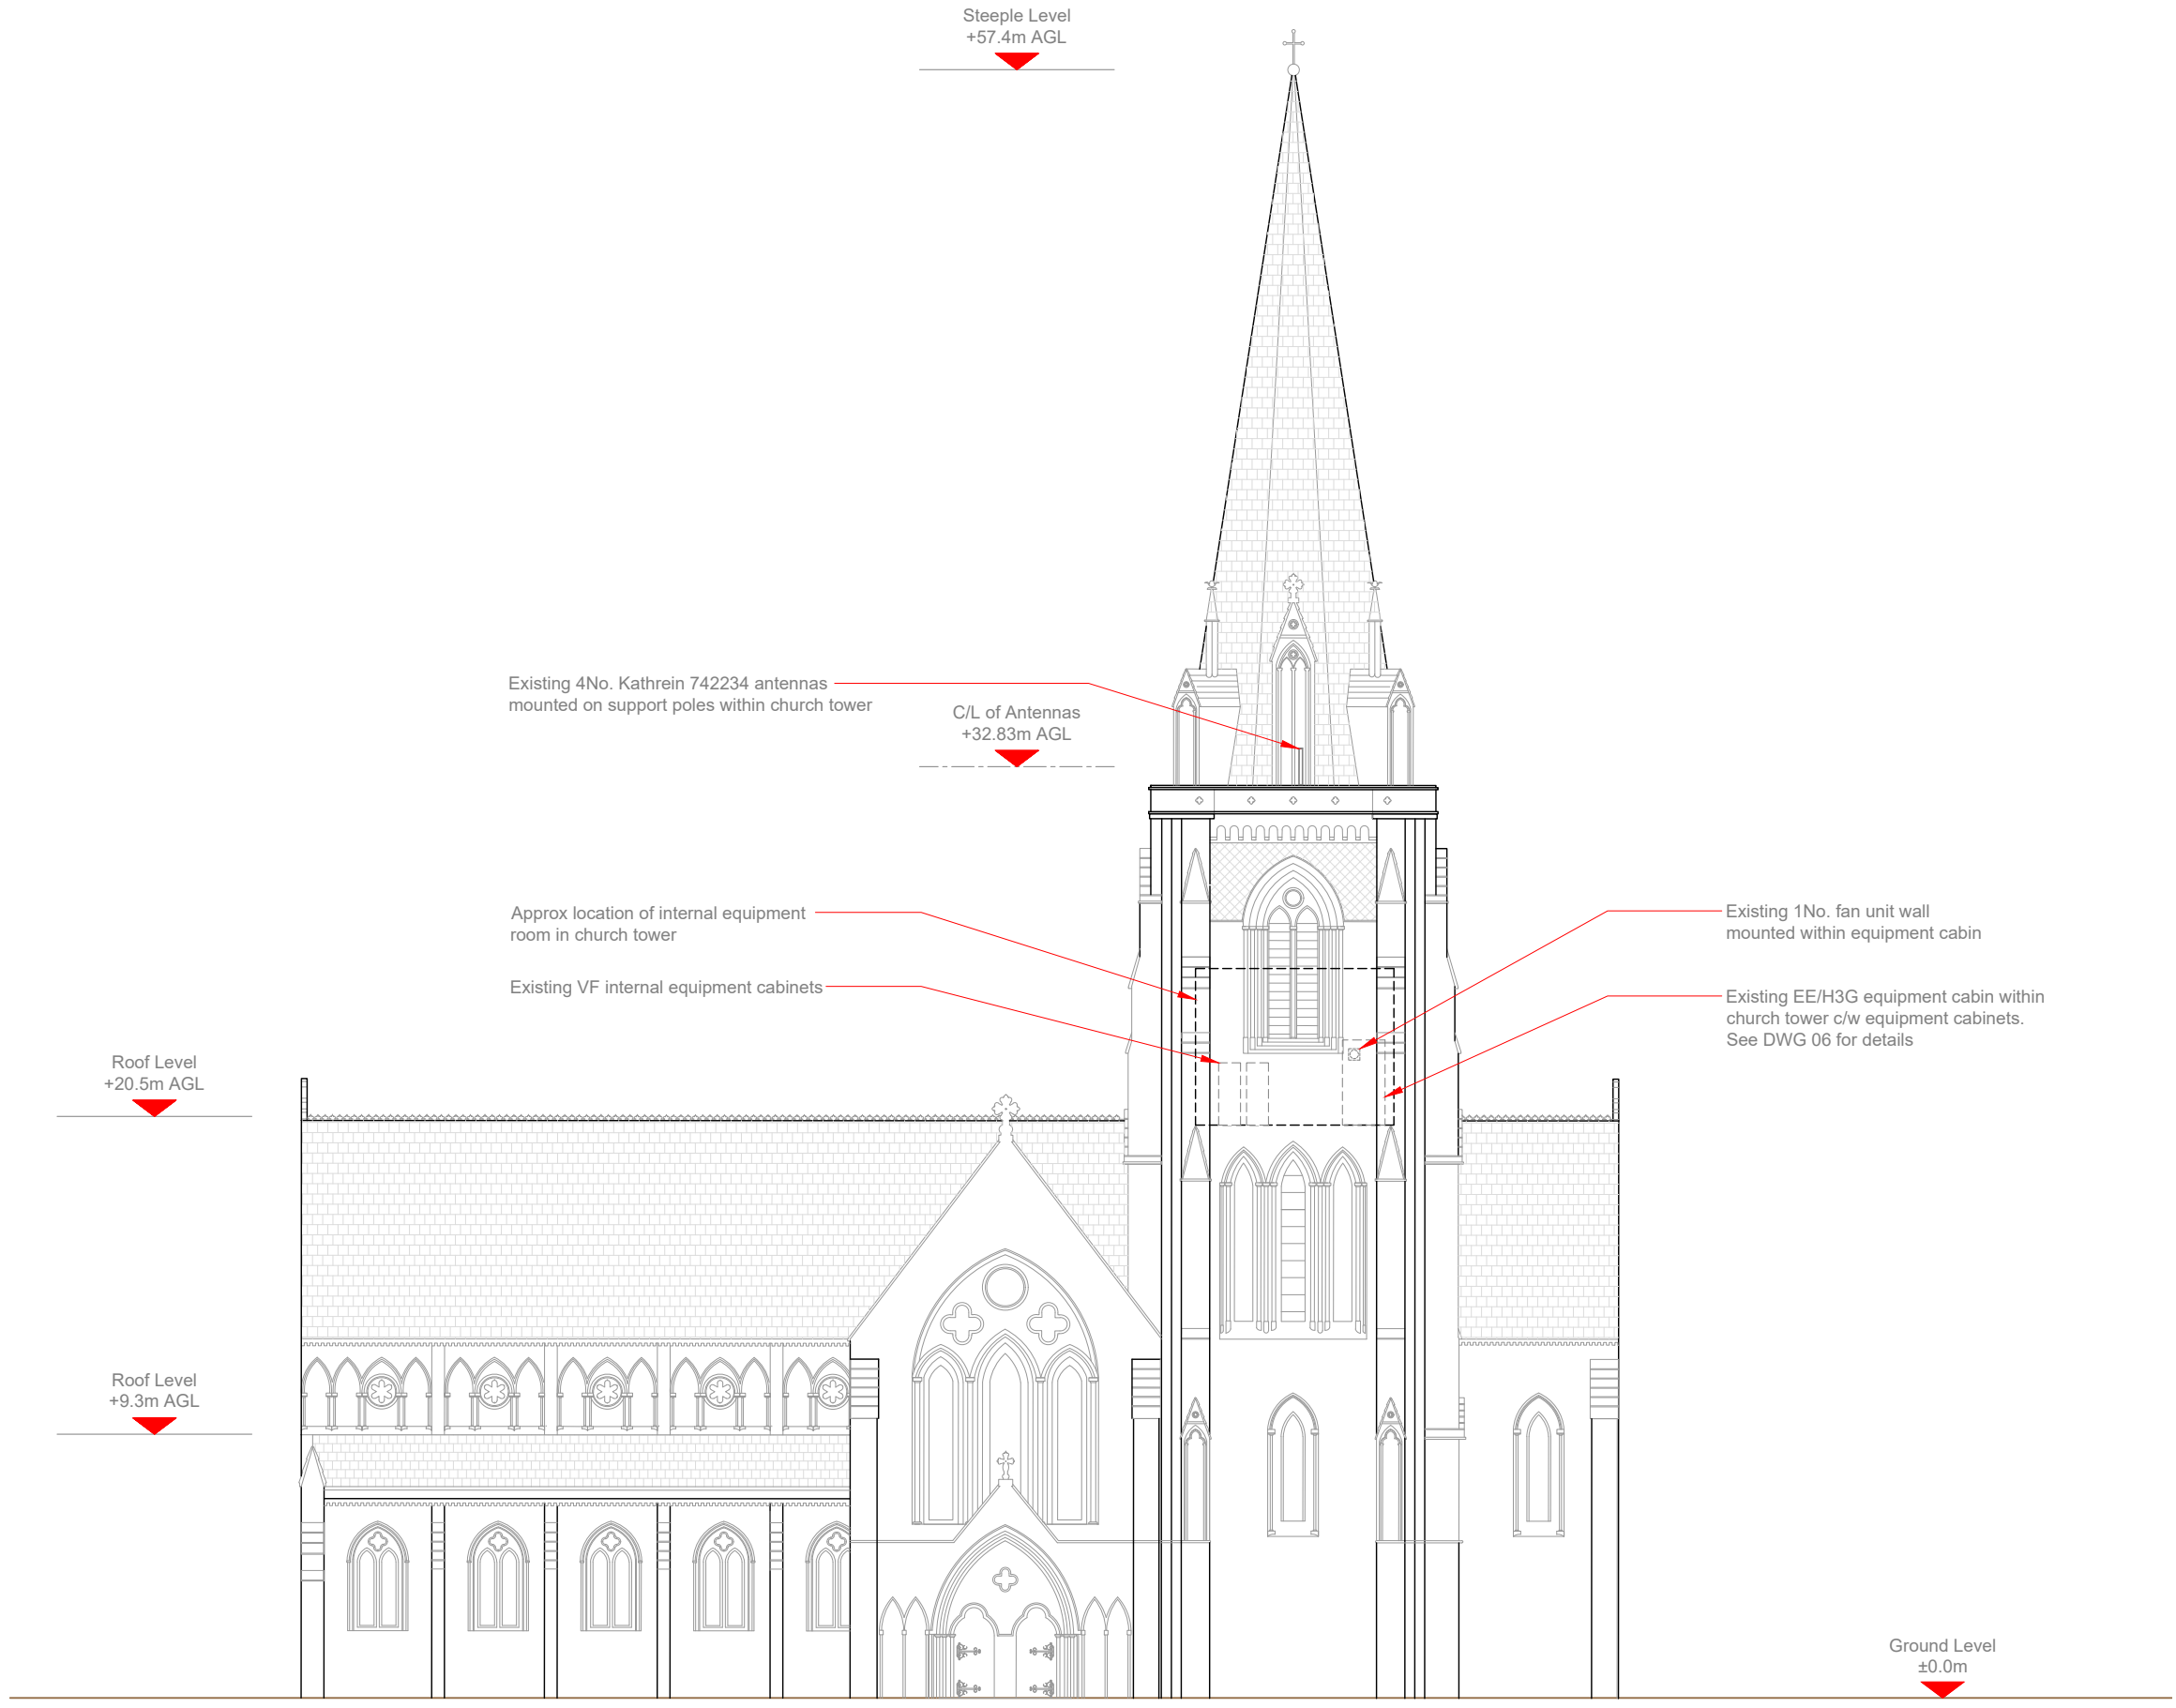

EXISTING ELEVATION

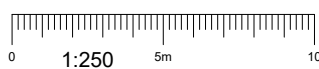

NOTES:
1. ALL DIMENSIONS IN MM UNLESS OTHERWISE NOTED.

Master:	MBNL / EE / H3G:	Project:	Purpose of Issue:	Issue:
-	MBNL	AIR CON	PLANNING	B
Date:	Revision / Upgrade Description:			
19.02.2024	Site boundary amended			
Drawn:	Checked:			
H.Moore	A.Whitaker			
Approved:	A.Whitaker			
Master:	MBNL / EE / H3G:	Project:	Purpose of Issue:	Issue:
-	MBNL	AIR CON	PLANNING	A
Date:	Revision / Upgrade Description:			
01.09.2023	Detailed design			
Drawn:	Checked:			
H.Moore	A.Whitaker			
Approved:	A.Whitaker			



Hutchison 3G UK Limited
Green Park, 450 Longwater Avenue
Reading, RG30 3UR
Tel: 01628 765 000
Fax: 01628 765 001

H3G Base Station Information line:
0845 6043000
Available 8am-6pm Monday to Friday



Hatfield Business Park
Hatfield
Hertfordshire
AL10 9BW

Tel: 01707 315000
Fax: 01707 319001

MBNL Mobile Broadband Network Limited
Sixth Floor, Thames Tower, Station Road, Reading, RG1 1LX

Design Consultant & Principal Contractor:



WHP Telecoms
Castlevue House,
Calder Island Way, Wakefield
WF2 7AW

Tel: 01925 424 100
e-mail: info@whptelecoms.com

Site Name:
ST MARY'S EPISCOPAL CHURCH 204184

Site ID:
1106138

Address:
**300 GREAT WESTERN ROAD,
ST MARY'S EPISCOPAL CHURCH,
GLASGOW,
G4 9JB**

Title:
03 EXISTING ELEVATION

Project:
AIR CON PROJECT


Purpose of Issue:
PLANNING

EE Cell ID: 22683	MBNL Cell ID: GLC167	3UK Cell ID: G0029
-----------------------------	--------------------------------	------------------------------

Master Drawing No: **22683_01-10** Issue: **B**



NOTE:
 1. ELECTRICAL SAFETY SIGN TO BE FITTED AT EYE LEVEL ON MASONRY ADJACENT LANDLORDS METER
 2. POINT OF ENTRY & EXCLUSION ZONE SAFETY SIGN TO BE FITTED TO INSIDE OF ROOFTOP ACCESS DOOR.
 3. ACCESS SIGN TO BE FITTED AT EYE LEVEL TO EQUIPMENT CABIN DOOR.
 4. ANTENNA SAFETY SIGN ATTACHED TO REAR OF ALL ANTENNA.

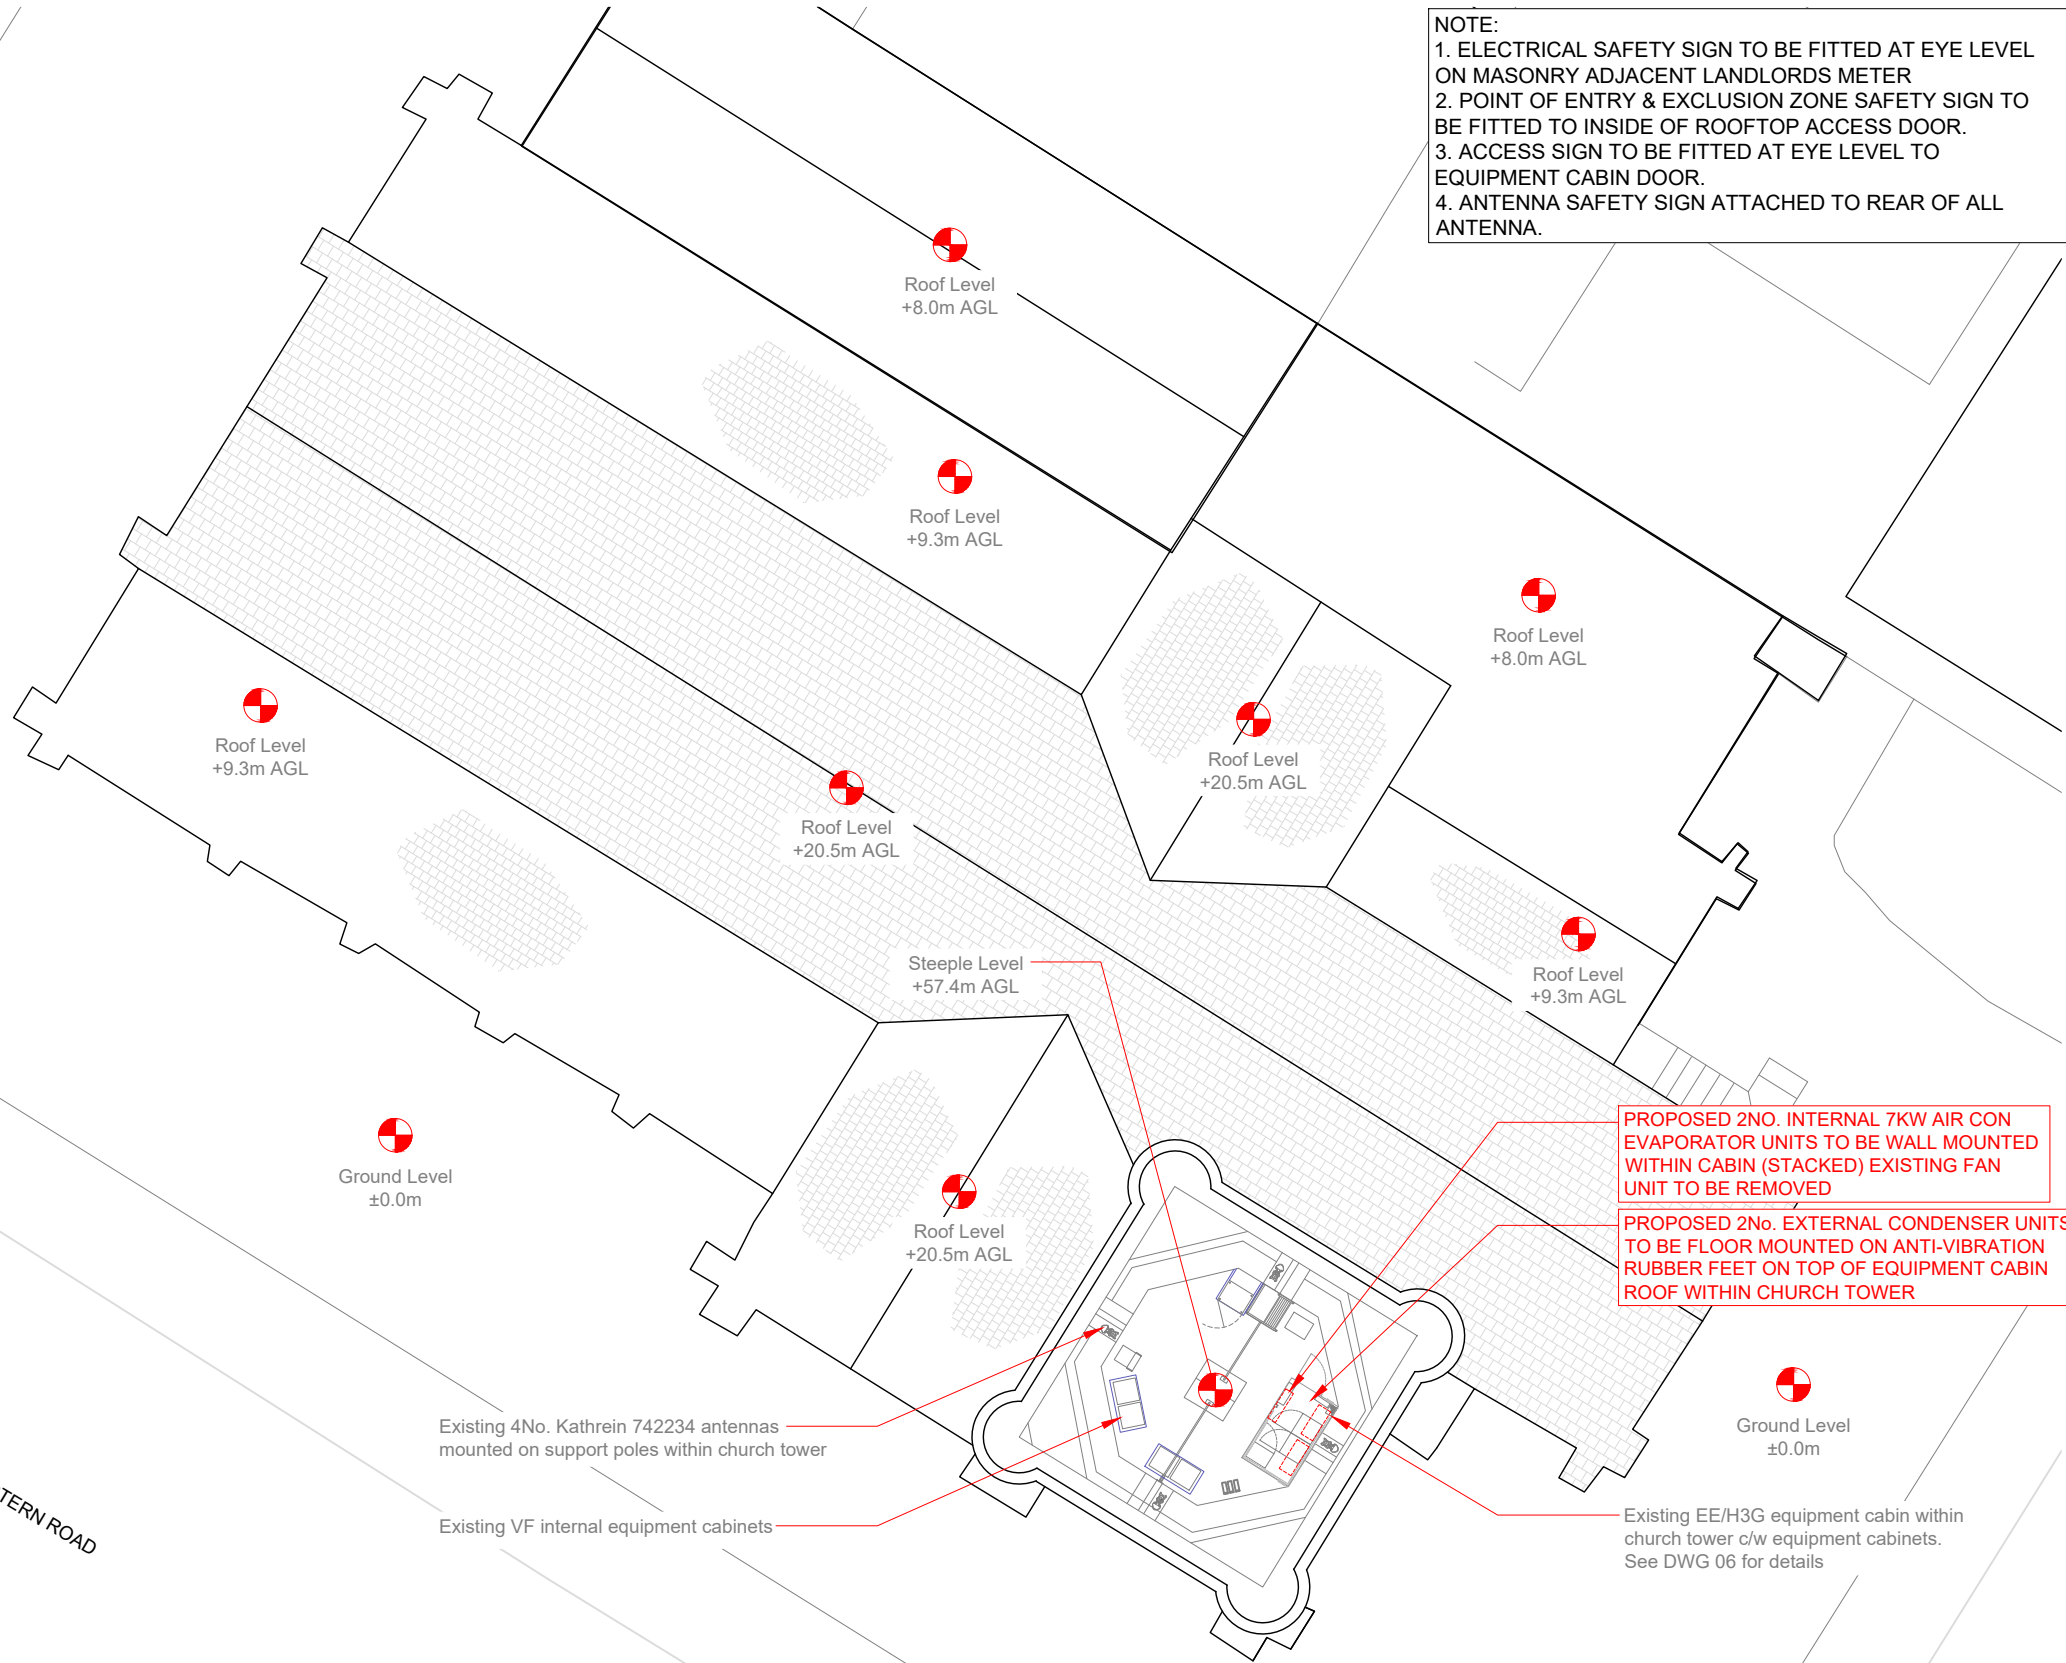

Existing 4No. Kathrein 742234 antennas mounted on support poles within church tower

Existing VF internal equipment cabinets

PROPOSED 2NO. INTERNAL 7KW AIR CON EVAPORATOR UNITS TO BE WALL MOUNTED WITHIN CABIN (STACKED) EXISTING FAN UNIT TO BE REMOVED

PROPOSED 2NO. EXTERNAL CONDENSER UNITS TO BE FLOOR MOUNTED ON ANTI-VIBRATION RUBBER FEET ON TOP OF EQUIPMENT CABIN ROOF WITHIN CHURCH TOWER

Existing EE/H3G equipment cabin within church tower c/w equipment cabinets. See DWG 06 for details

NOTES:

- ALL DIMENSIONS IN MM UNLESS OTHERWISE NOTED.

Master:	MBNL / EE / H3G	Project:	AIR CON	Purpose of Issue:	PLANNING	Issue:	B
Date:	19.02.2024	Revision / Upgrade Description:					
Drawn:	H.Moore	Site boundary amended					
Checked:	A.Whitaker						
Approved:	A.Whitaker						
Master:	MBNL / EE / H3G	Project:	AIR CON	Purpose of Issue:	PLANNING	Issue:	A
Date:	01.09.2023	Revision / Upgrade Description:					
Drawn:	H.Moore	Detailed design					
Checked:	A.Whitaker						
Approved:	A.Whitaker						

 <p>Hutchison 3G UK Limited Green Park, 450 Longwater Avenue Reading, RG30 3UR Tel: 01628 785 000 Fax: 01628 785 001</p> <p>H3G Base Station Information line: 0845 6043000 Available 8am-8pm Monday to Friday</p>	 <p>Hatfield Business Park Hatfield Hertfordshire AL10 9BW</p> <p>Tel: 01707 315000 Fax: 01707 319001</p>
---	--

MBNL Mobile Broadband Network Limited
 Sixth Floor, Thames Tower, Station Road, Reading, RG1 1LX

Design Consultant & Principal Contractor:

WHP Telecoms
 Castleview House,
 Calder Island Way, Wakefield
 WF2 7AW

Tel: 01925 424 100
 e-mail: info@whptelecoms.com

Site Name:
ST MARY'S EPISCOPAL CHURCH 204184

Site ID:
1106138

Address:
**300 GREAT WESTERN ROAD,
 ST MARY'S EPISCOPAL CHURCH,
 GLASGOW,
 G4 9JB**

Title:
04 PROPOSED SITE PLAN


Project:
AIR CON PROJECT

Purpose of Issue:
PLANNING

EE Cell ID: 22683	MBNL Cell ID: GLC167	3UK Cell ID: G0029
-----------------------------	--------------------------------	------------------------------


Master Drawing No: **22683_01-10** Issue: **B**

PROPOSED SITE PLAN

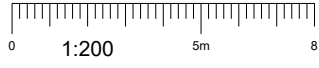


100mm
150mm
10mm

ELEVATION A

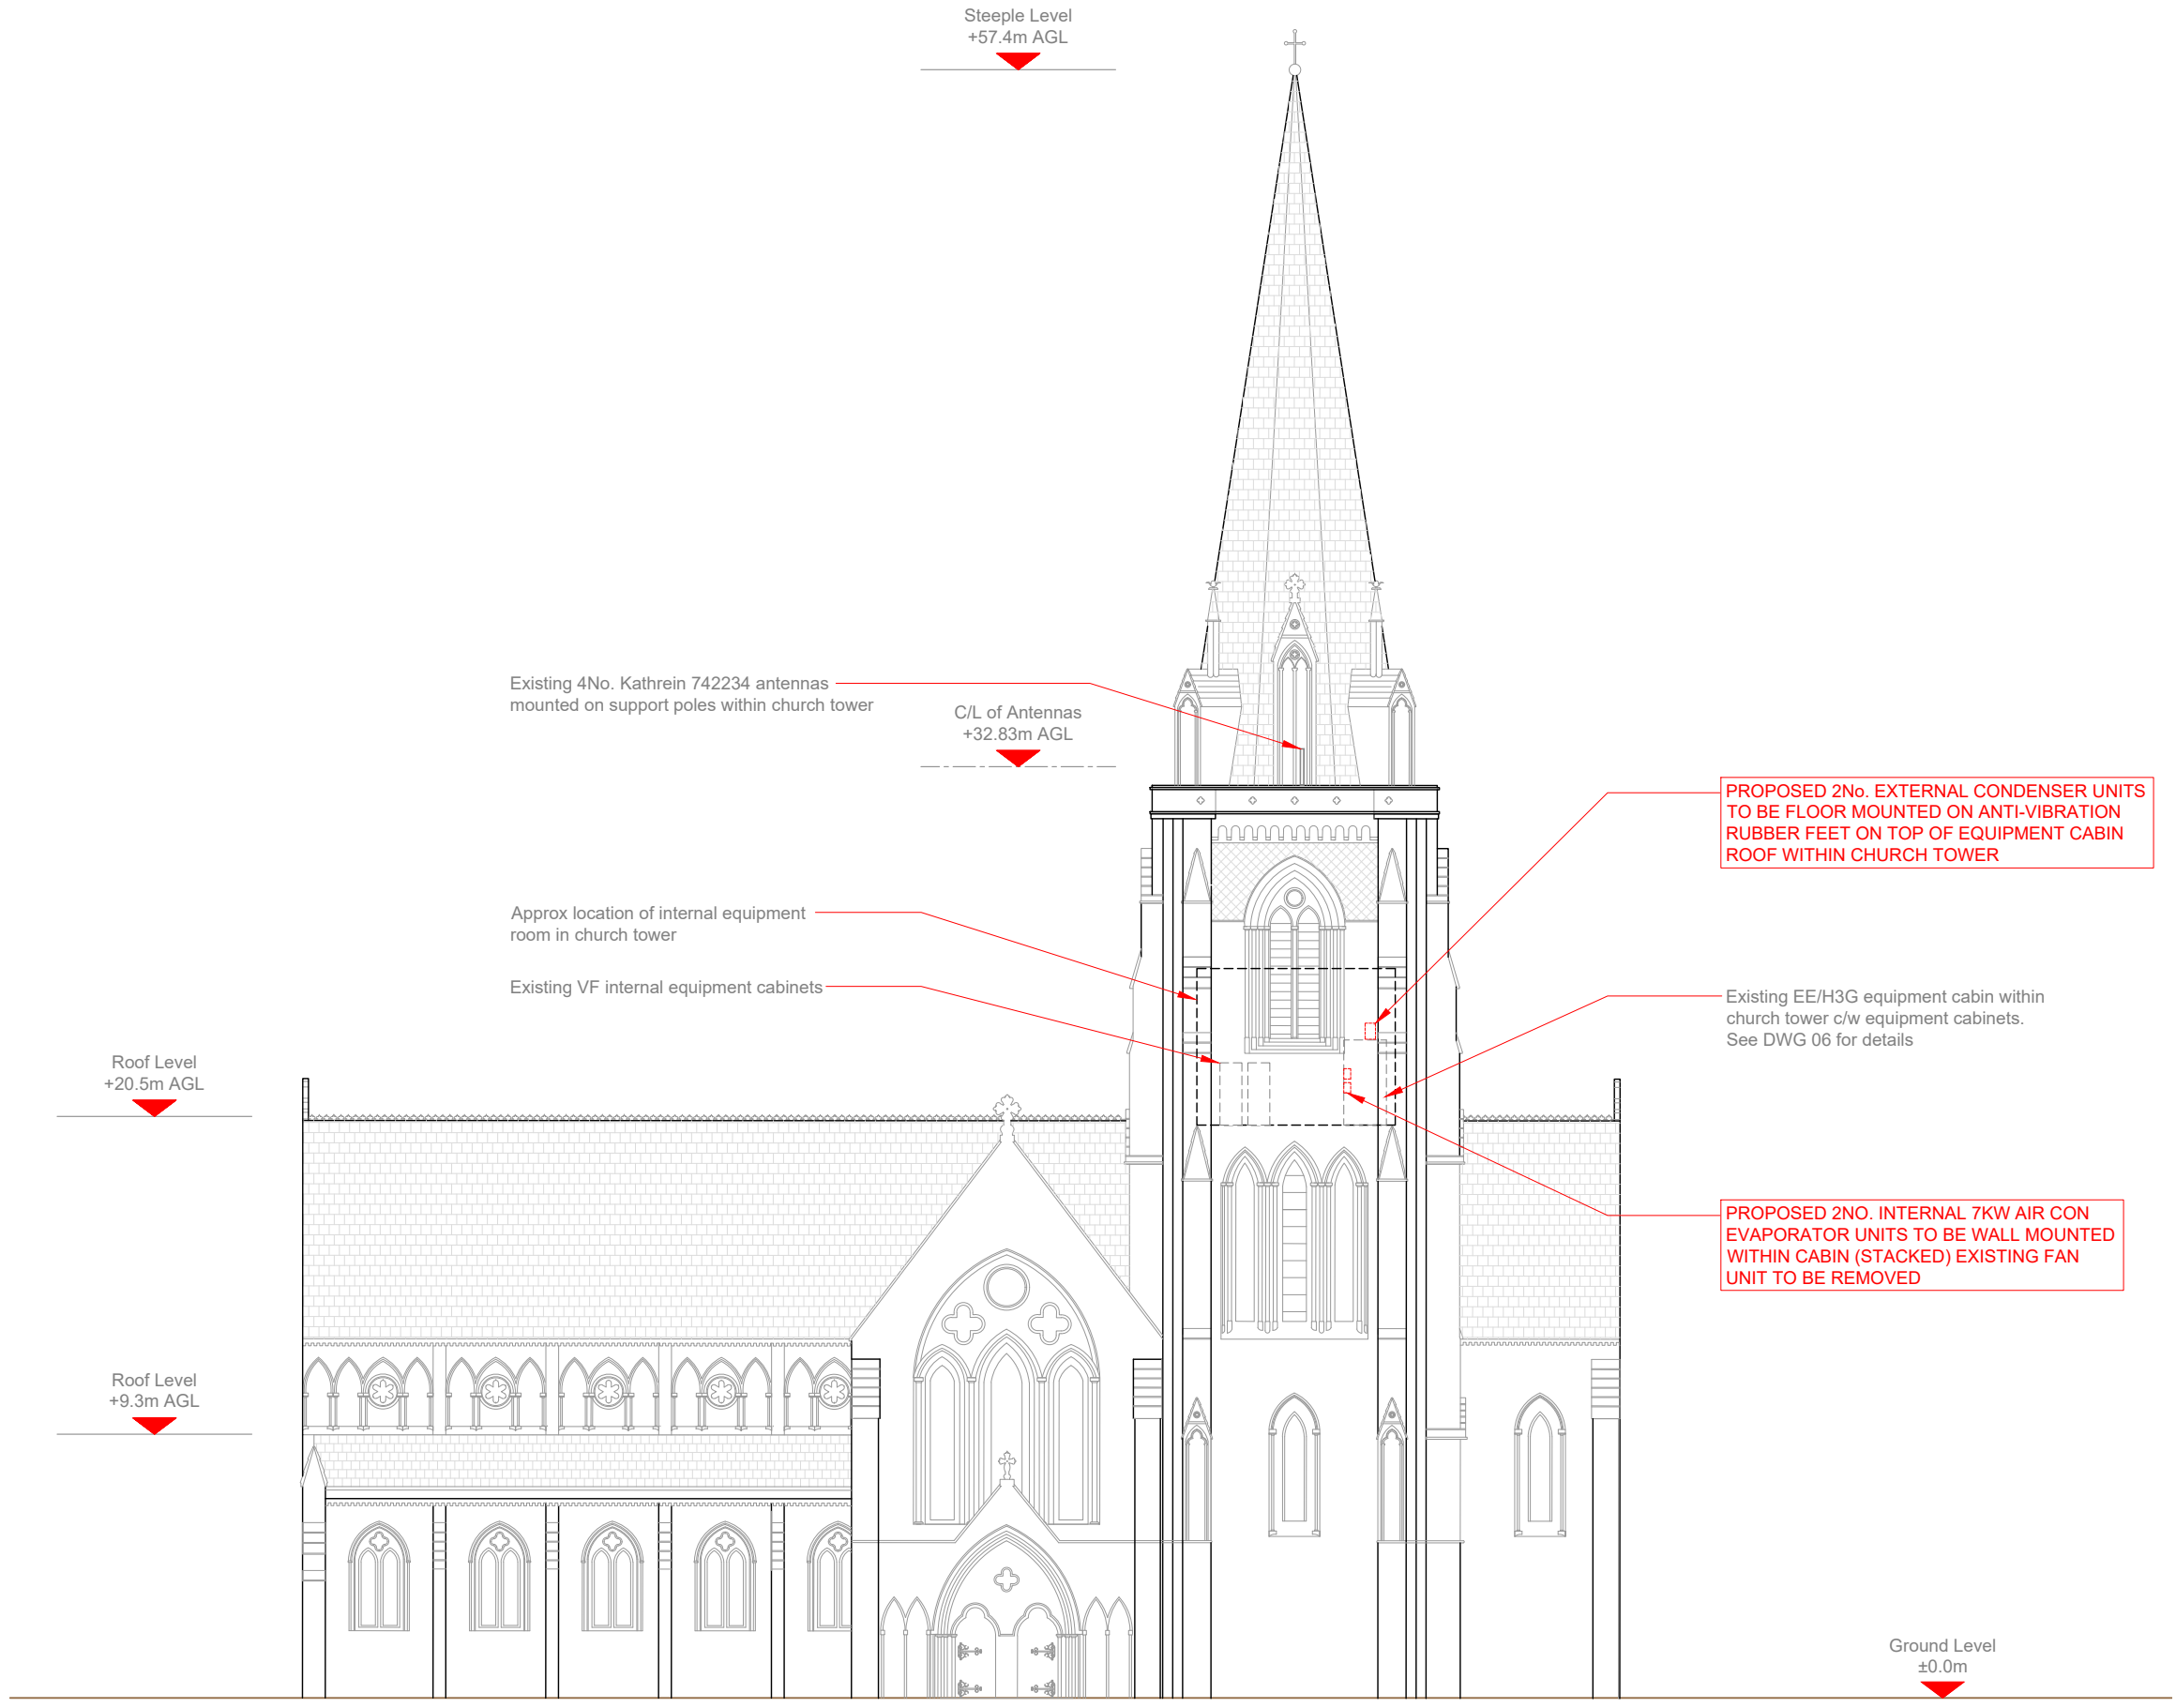

PROPOSED ELEVATION

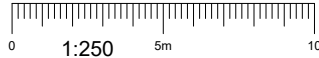

NOTES:
1. ALL DIMENSIONS IN MM UNLESS OTHERWISE NOTED.

Master:	MBNL / EE / H3G	Project:	AIR CON	Purpose of Issue:	PLANNING	Issue:	B
Date:	19.02.2024	Revision / Upgrade Description:					
Drawn:	H.Moore	Site boundary amended					
Checked:	A.Whitaker						
Approved:	A.Whitaker						
Master:	MBNL / EE / H3G	Project:	AIR CON	Purpose of Issue:	PLANNING	Issue:	A
Date:	01.09.2023	Revision / Upgrade Description:					
Drawn:	H.Moore	Detailed design					
Checked:	A.Whitaker						
Approved:	A.Whitaker						



Hutchison 3G UK Limited
Green Park, 450 Longwater Avenue
Reading, RG30 3UR
Tel: 01628 785 000
Fax: 01628 785 001

H3G Base Station Information line:
0845 6043000
Available 8am-8pm Monday to Friday



Hatfield Business Park
Hatfield
Hertfordshire
AL10 9BW

Tel: 01707 315000
Fax: 01707 319001

MBNL Mobile Broadband Network Limited
Sixth Floor, Thames Tower, Station Road, Reading, RG1 1LX

Design Consultant & Principal Contractor:



WHP Telecoms
Castlevue House,
Calder Island Way, Wakefield
WF2 7AW

Tel: 01925 424 100
e-mail: info@whptelecoms.com

Site Name:
ST MARY'S EPISCOPAL CHURCH 204184

Site ID:
1106138

Address:
**300 GREAT WESTERN ROAD,
ST MARY'S EPISCOPAL CHURCH,
GLASGOW,
G4 9JB**

Title:
05 PROPOSED ELEVATION

Project:
AIR CON PROJECT

Purpose of Issue:
PLANNING

EE Cell ID: 22683	MBNL Cell ID: GLC167	3UK Cell ID: G0029
-----------------------------	--------------------------------	------------------------------

Master Drawing No: **22683_01-10** Issue: **B**



Existing SAMO cabinets on cantilevered steelwork

Existing EE 1No. rotary isolator wall mounted

Existing trap door

Existing VF internal equipment cabinets

Existing EE/H3G 300mm wide horizontal cable tray wall mounted

Existing OLO internal equipment cabinets

Existing OLO RRUs

Existing ladder and access platform to steeple parapet

Existing access hatch

Existing EE 1No. Eltek EF2i PSU wall mounted

Existing EE/H3G equipment cabin within church tower c/w equipment cabinets

Existing fire alarm box

Existing feeder gland at high level

Existing EE/H3G AC Distribution Board wall mounted

Existing EE/H3G 450mm wide horizontal cable tray wall mounted

Existing EE/H3G 1No. Nokia Node B cabinet

Existing EE/H3G 1No. PSU cabinet

Existing EE 1No. BTS 3900L cabinet

Existing feeder gland at high level

Existing 1No. fan unit wall mounted within equipment cabin

NOTES:

- ALL DIMENSIONS IN MM UNLESS OTHERWISE NOTED.

Master:	MBNL / EE / H3G	Project:	AIR CON	Purpose of Issue:	PLANNING	Issue:	B
Date:	19.02.2024	Revision / Upgrade Description:					
Drawn:	H.Moore	Site boundary amended					
Checked:	A.Whitaker						
Approved:	A.Whitaker						
Master:	MBNL / EE / H3G	Project:	AIR CON	Purpose of Issue:	PLANNING	Issue:	A
Date:	01.09.2023	Revision / Upgrade Description:					
Drawn:	H.Moore	Detailed design					
Checked:	A.Whitaker						
Approved:	A.Whitaker						

Hutchison 3G UK Limited
Green Park, 450 Longwater Avenue
Reading, RG30 3UR
Tel: 01628 789 000
Fax: 01628 785 001

Hatfield Business Park
Hatfield
Hertfordshire
AL10 9BW
Tel: 01707 315000
Fax: 01707 319001

Mobile Broadband Network Limited
Sixth Floor, Thames Tower, Station Road, Reading, RG1 1LX

Design Consultant & Principal Contractor:

WHP Telecoms
Castleview House,
Calder Island Way, Wakefield
WF2 7AW
Tel: 01925 424 100
e-mail: info@whptelecoms.com

Site Name:
ST MARY'S EPISCOPAL CHURCH 204184

Site ID:
1106138

Address:
**300 GREAT WESTERN ROAD,
ST MARY'S EPISCOPAL CHURCH,
GLASGOW,
G4 9JB**

Title:
06 EXISTING EQUIPMENT LAYOUT




Project:
AIR CON PROJECT

Purpose of Issue:
PLANNING

EE Cell ID: 22683	MBNL Cell ID: GLC167	3UK Cell ID: G0029
-----------------------------	--------------------------------	------------------------------

Master Drawing No: 22683_01-10	Issue: B
--	--------------------

EXISTING INTERNAL EQUIPMENT LAYOUT

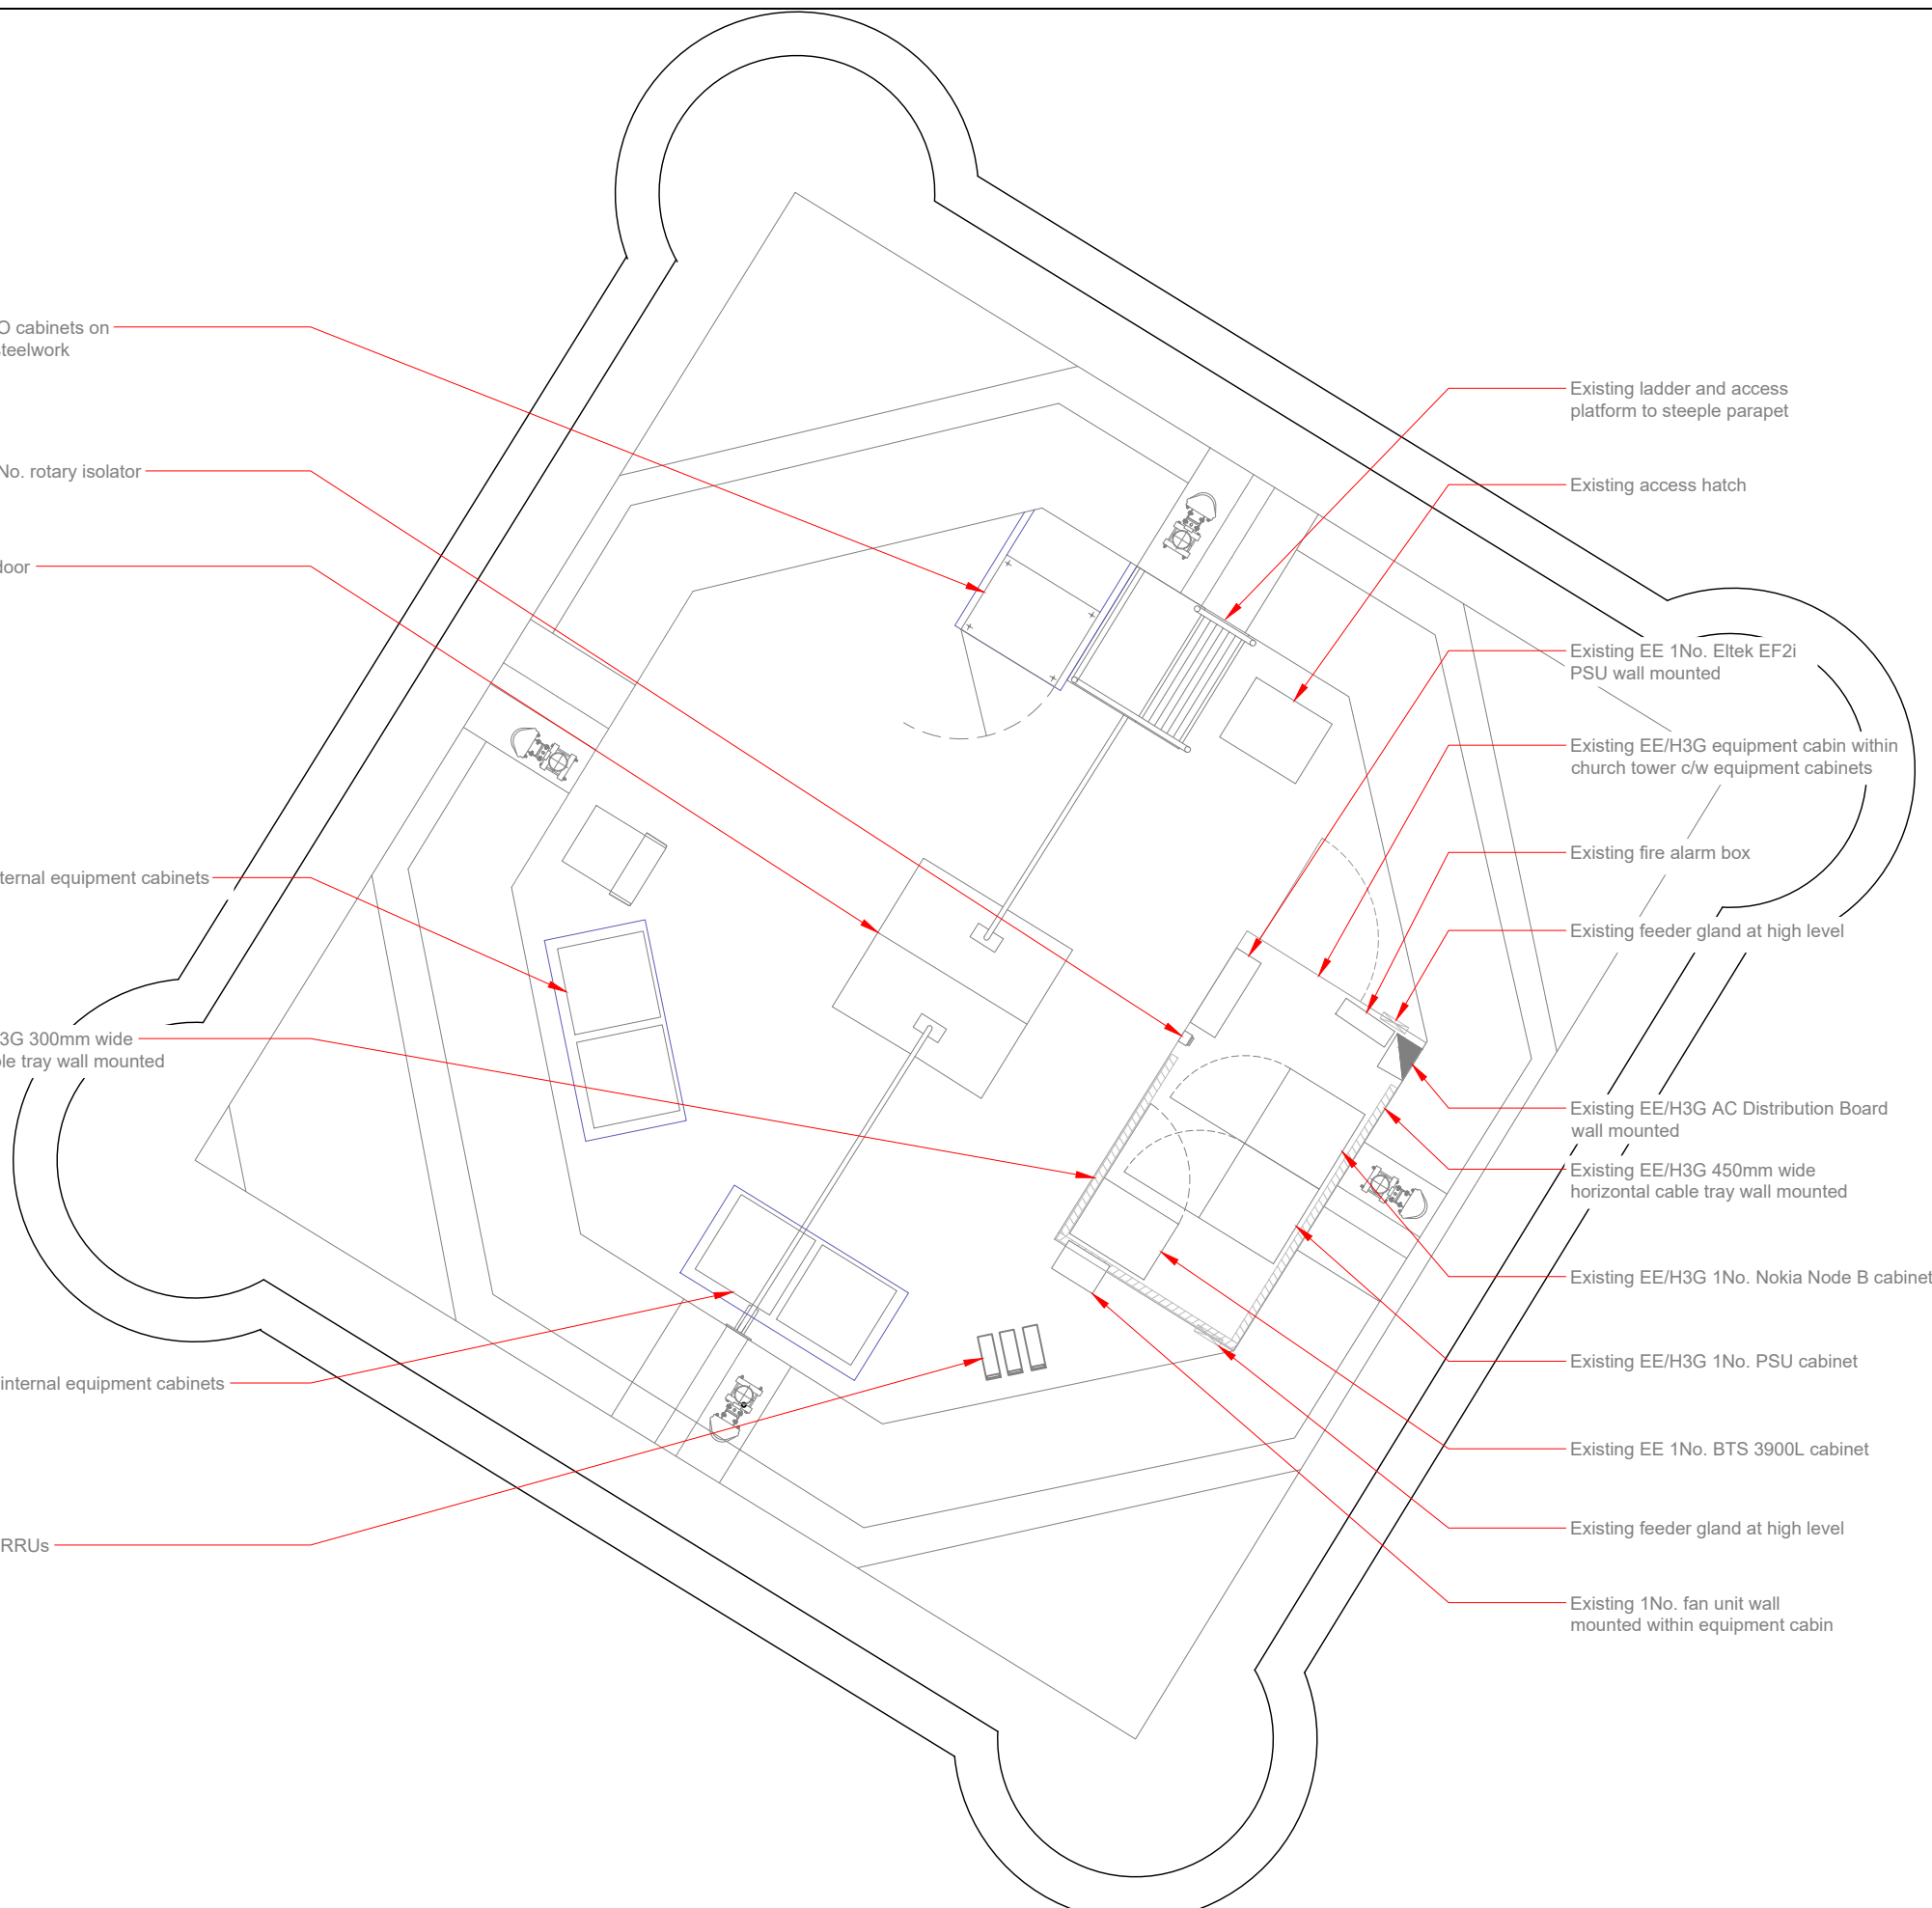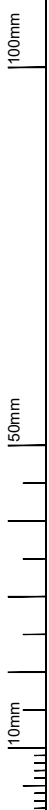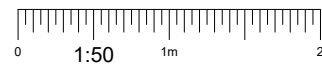



Existing SAMO cabinets on cantilevered steelwork

Existing EE 1No. rotary isolator wall mounted

Existing trap door

PROPOSED 2NO. INTERNAL 7KW AIR CON EVAPORATOR UNITS TO BE WALL MOUNTED WITHIN CABIN (STACKED) EXISTING FAN UNIT TO BE REMOVED

Existing VF internal equipment cabinets

Existing EE/H3G 300mm wide horizontal cable tray wall mounted

Existing OLO internal equipment cabinets

Existing OLO RRUs

Existing ladder and access platform to steeple parapet

Existing access hatch

Existing EE 1No. Eltek EF2i PSU wall mounted

Existing EE/H3G equipment cabin within church tower c/w equipment cabinets

Existing fire alarm box

Existing feeder gland at high level

PROPOSED 2No. EXTERNAL CONDENSER UNITS TO BE FLOOR MOUNTED ON ANTI-VIBRATION RUBBER FEET ON TOP OF EQUIPMENT CABIN ROOF WITHIN CHURCH TOWER

Existing EE/H3G AC Distribution Board wall mounted

Existing EE/H3G 450mm wide horizontal cable tray wall mounted

Existing EE/H3G 1No. Nokia Node B cabinet

Existing EE/H3G 1No. PSU cabinet

Existing EE 1No. BTS 3900L cabinet

Existing feeder gland at high level

NOTES:

- ALL DIMENSIONS IN MM UNLESS OTHERWISE NOTED.

Master:	MBNL / EE / H3G	Project:	AIR CON	Purpose of Issue:	PLANNING	Issue:	B
Date:	19.02.2024	Revision / Upgrade Description:					
Drawn:	H.Moore	Site boundary amended					
Checked:	A.Whitaker						
Approved:	A.Whitaker						
Master:	MBNL / EE / H3G	Project:	AIR CON	Purpose of Issue:	PLANNING	Issue:	A
Date:	01.09.2023	Revision / Upgrade Description:					
Drawn:	H.Moore	Detailed design					
Checked:	A.Whitaker						
Approved:	A.Whitaker						



Hutchison 3G UK Limited
Green Park, 450 Longwater Avenue
Reading, RG30 3UR
Tel: 01628 789 000
Fax: 01628 785 001

H3G Base Station Information line:
0845 6043000
Available 8am-8pm Monday to Friday



Hatfield Business Park
Hatfield
Hertfordshire
AL10 9BW

Tel: 01707 315000
Fax: 01707 319001

MBNL Mobile Broadband Network Limited
Sixth Floor, Thames Tower, Station Road, Reading, RG1 1LX

Design Consultant & Principal Contractor:



WHP Telecoms
Castleview House,
Calder Island Way, Wakefield
WF2 7AW

Tel: 01925 424 100
e-mail: info@whptelecoms.com

Site Name:
ST MARY'S EPISCOPAL CHURCH 204184

Site ID:
1106138

Address:
**300 GREAT WESTERN ROAD,
ST MARY'S EPISCOPAL CHURCH,
GLASGOW,
G4 9JB**

Title:
07 PROPOSED EQUIPMENT LAYOUT


Project:
AIR CON PROJECT

Purpose of Issue:
PLANNING


EE Cell ID: 22683	MBNL Cell ID: GLC167	3UK Cell ID: G0029
-----------------------------	--------------------------------	------------------------------

Master Drawing No: **22683_01-10** Issue: **B**



PROPOSED INTERNAL EQUIPMENT LAYOUT

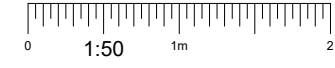


100mm
50mm
10mm

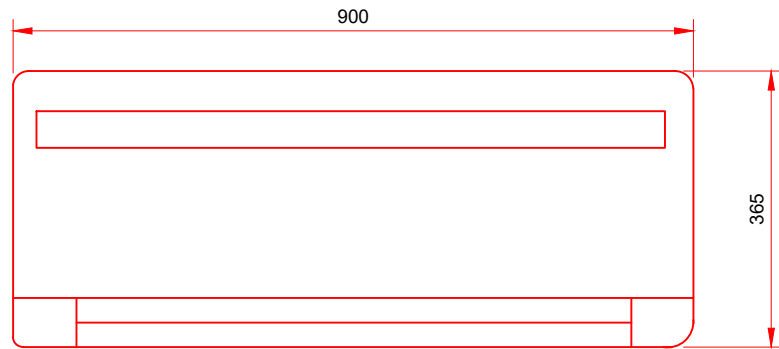

INTERNAL AIR CONDITIONING EVAPORATOR UNIT (FRONT ELEVATION)

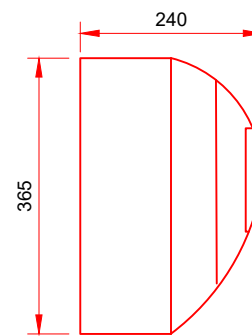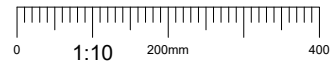

INTERNAL AIR CONDITIONING EVAPORATOR UNIT (SIDE ELEVATION)

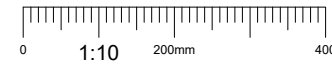

NOTES:

1. ALL DIMENSIONS IN MM UNLESS OTHERWISE NOTED.

Master:	MBNL / EE / H3G:	Project:	Purpose of Issue:	Issue:
-	MBNL	AIR CON	PLANNING	B
Date:	19.02.2024	Revision / Upgrade Description:		
Drawn:	H.Moore	Site boundary amended		
Checked:	A.Whitaker			
Approved:	A.Whitaker			
Master:	MBNL / EE / H3G:	Project:	Purpose of Issue:	Issue:
-	MBNL	AIR CON	PLANNING	A
Date:	01.09.2023	Revision / Upgrade Description:		
Drawn:	H.Moore	Detailed design		
Checked:	A.Whitaker			
Approved:	A.Whitaker			



Hutchison 3G UK Limited
Green Park, 450 Longwater Avenue
Reading, RG30 3UR
Tel: 01628 785 000
Fax: 01628 785 001



Hatfield Business Park
Hatfield
Hertfordshire
AL10 9BW
Tel: 01707 315000
Fax: 01707 319001



Mobile Broadband Network Limited
Sixth Floor, Thames Tower, Station Road, Reading, RG1 1LX

Design Consultant & Principal Contractor:



WHP Telecoms
Castlevue House,
Calder Island Way, Wakefield
WF2 7AW

Tel: 01925 424 100
e-mail: info@whptelecoms.com

Site Name:
ST MARY'S EPISCOPAL CHURCH 204184

Site ID:
1106138

Address:
**300 GREAT WESTERN ROAD,
ST MARY'S EPISCOPAL CHURCH,
GLASGOW,
G4 9JB**

Title:
08 EVAPORATOR UNIT


Project:
AIR CON PROJECT

Purpose of Issue:
PLANNING



EE Cell ID: 22683	MBNL Cell ID: GLC167	3UK Cell ID: G0029
-----------------------------	--------------------------------	------------------------------

Master Drawing No: 22683_01-10	Issue: B
--	--------------------


100mm
50mm
10mm

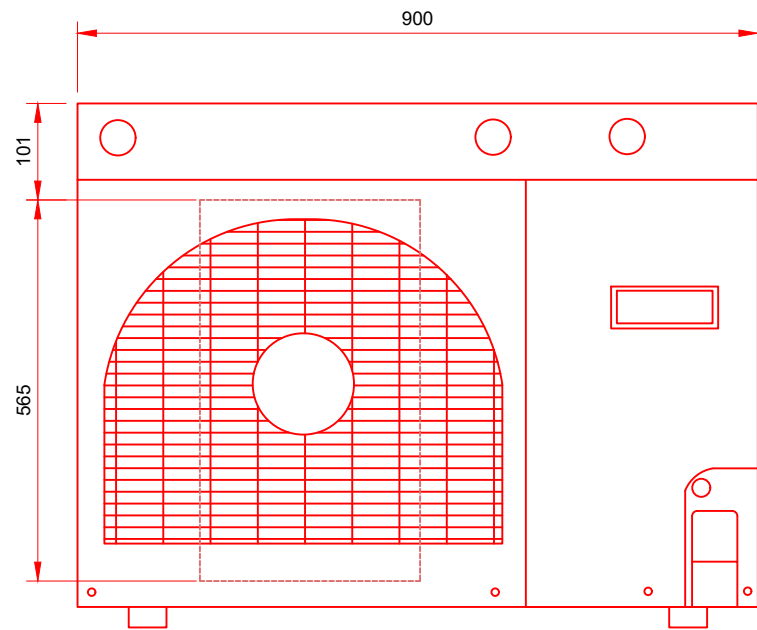

EXTERNAL AIR CONDITIONING CONDENSER UNIT (FRONT ELEVATION)

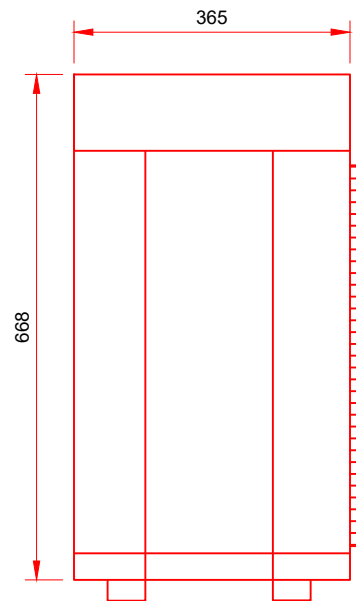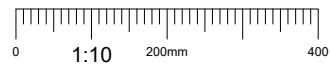

EXTERNAL AIR CONDITIONING CONDENSER UNIT (SIDE ELEVATION)

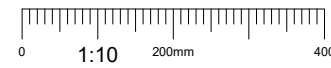

NOTES:

- ALL DIMENSIONS IN MM UNLESS OTHERWISE NOTED.

Master:	MBNL / EE / H3G	Project:	AIR CON	Purpose of Issue:	PLANNING	Issue:	B
Date:	19.02.2024	Revision / Upgrade Description:					
Drawn:	H.Moore	Site boundary amended					
Checked:	A.Whitaker						
Approved:	A.Whitaker						
Master:	MBNL / EE / H3G	Project:	AIR CON	Purpose of Issue:	PLANNING	Issue:	A
Date:	01.09.2023	Revision / Upgrade Description:					
Drawn:	H.Moore	Detailed design					
Checked:	A.Whitaker						
Approved:	A.Whitaker						

 <p>Hutchison 3G UK Limited Green Park, 450 Longwater Avenue Reading, RG30 3UR Tel: 01628 788 000 Fax: 01628 785 001</p> <p>H3G Base Station Information line: 0845 6043000 Available 8am-8pm Monday to Friday</p>	 <p>Hatfield Business Park Hatfield Hertfordshire AL10 9BW</p> <p>Tel: 01707 315000 Fax: 01707 319001</p>
---	--

MBNL Mobile Broadband Network Limited
Sixth Floor, Thames Tower, Station Road, Reading, RG1 1LX

Design Consultant & Principal Contractor:


WHP Telecoms
 Castleview House,
 Calder Island Way, Wakefield
 WF2 7AW
 Tel: 01925 424 100
 e-mail: info@whptelecoms.com

Site Name:
ST MARY'S EPISCOPAL CHURCH 204184

Site ID:
1106138

Address:
**300 GREAT WESTERN ROAD,
ST MARY'S EPISCOPAL CHURCH,
GLASGOW,
G4 9JB**

Title:
09 CONDENSER UNIT


Project:
AIR CON PROJECT

Purpose of Issue:
PLANNING

EE Cell ID: 22683	MBNL Cell ID: GLC167	3UK Cell ID: G0029
-----------------------------	--------------------------------	------------------------------

Master Drawing No: 22683_01-10	Issue: B
--	--------------------

100mm
50mm
10mm

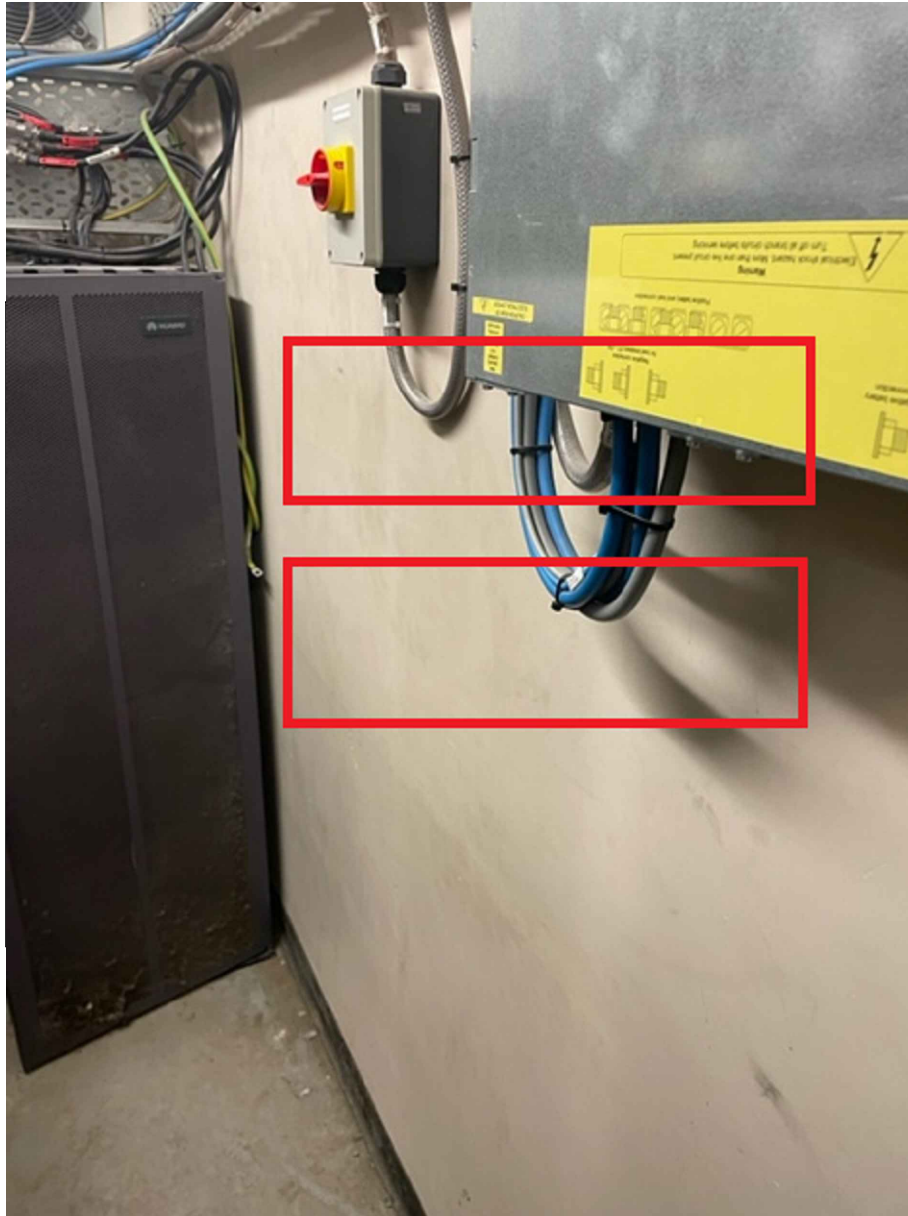

PROPOSED EVAPORATOR UNIT LOCATION



PROPOSED CONDENSER UNIT LOCATION

NOTES:
1. ALL DIMENSIONS IN MM UNLESS OTHERWISE NOTED.

Master:	MBNL / EE / H3G	Project:	AIR CON	Purpose of Issue:	PLANNING	Issue:	B
Date:	19.02.2024	Revision / Upgrade Description:					
Drawn:	H.Moore	Site boundary amended					
Checked:	A.Whitaker						
Approved:	A.Whitaker						
Master:	MBNL / EE / H3G	Project:	AIR CON	Purpose of Issue:	PLANNING	Issue:	A
Date:	01.09.2023	Revision / Upgrade Description:					
Drawn:	H.Moore	Detailed design					
Checked:	A.Whitaker						
Approved:	A.Whitaker						



Hutchison 3G UK Limited
Green Park, 450 Longwater Avenue
Reading, RG30 3UR
Tel: 01628 785 000
Fax: 01628 785 001



Hatfield Business Park
Hatfield
Hertfordshire
AL10 9BW
Tel: 01707 315000
Fax: 01707 319001



Mobile Broadband Network Limited
Sixth Floor, Thames Tower, Station Road, Reading, RG1 1LX

Design Consultant & Principal Contractor:



WHP Telecoms
Castlevue House,
Calder Island Way, Wakefield
WF2 7AW
Tel: 01925 424 100
e-mail: info@whptelecoms.com

Site Name:
ST MARY'S EPISCOPAL CHURCH 204184

Site ID:
1106138

Address:
**300 GREAT WESTERN ROAD,
ST MARY'S EPISCOPAL CHURCH,
GLASGOW,
G4 9JB**

Title:
10 PHOTO MONTAGE

Project:
AIR CON PROJECT

Purpose of Issue:
PLANNING

EE Cell ID: 22683	MBNL Cell ID: GLC167	3UK Cell ID: G0029
-----------------------------	--------------------------------	------------------------------

Master Drawing No: 22683_01-10	Issue: B
--	--------------------

100mm
50mm
10mm