




Floor Plan

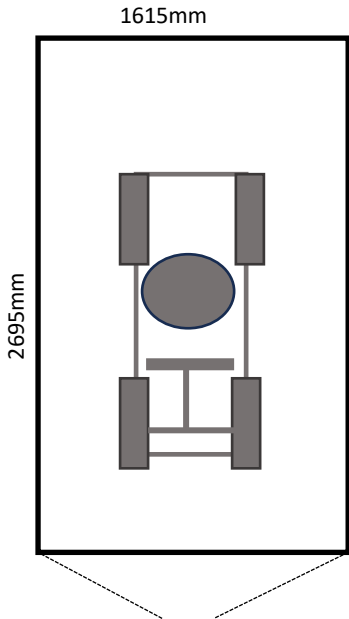


East Elevation

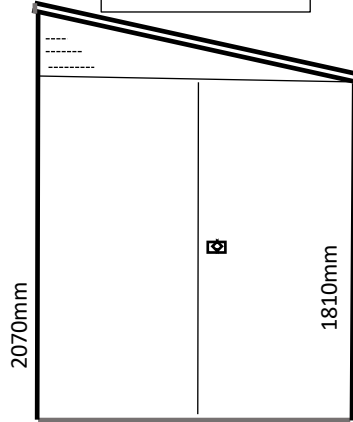


West Elevation

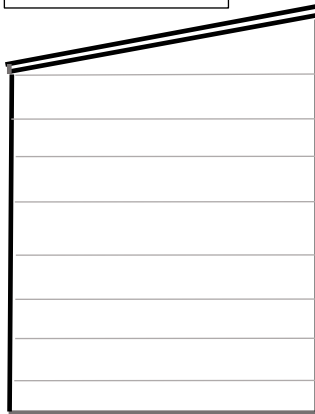


Roof Plan

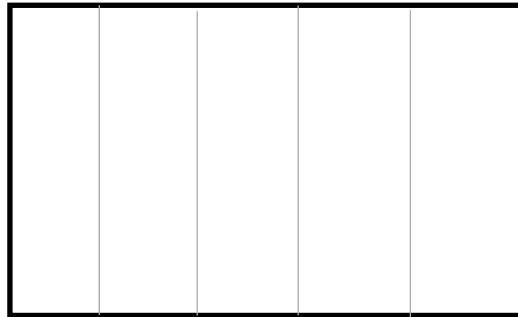

South Elevation

 

North Elevation

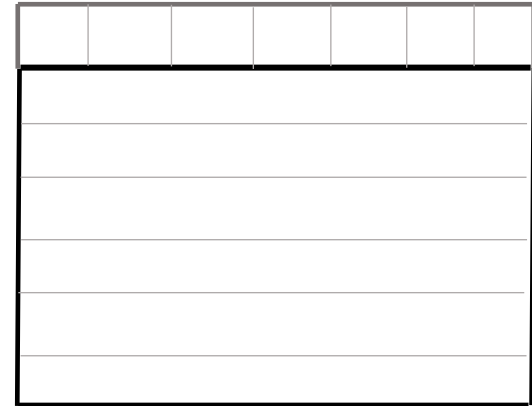

5m Scale Bar

47 Fairlee Road

Mobility Scooter Shelter

PS – FF 01

 **PhilSalmonPlanning Ltd**