

A

B

C


D

1

1

THE ROOF LIGHTS TO BE INSERTED IN THE FRONT ROOF SLOPE WILL NOT PROJECT MORE THAN 150MM BEYOND THE ROOFSLOPE

THE MATERIALS USED FOR THE REAR DORMER WILL MATCH THE MATERIALS ON THE HOST DWELLING

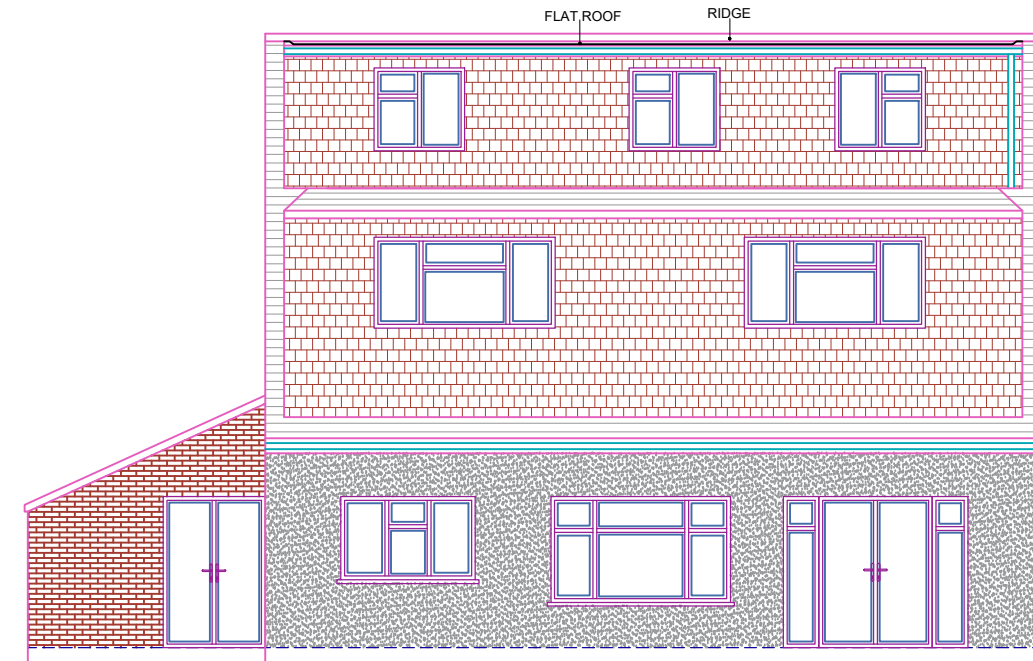

PROPOSED FRONT ELEVATION

PROPOSED REAR ELEVATION



GROUND LEVEL

GROUND LEVEL

10 Meter

3

3

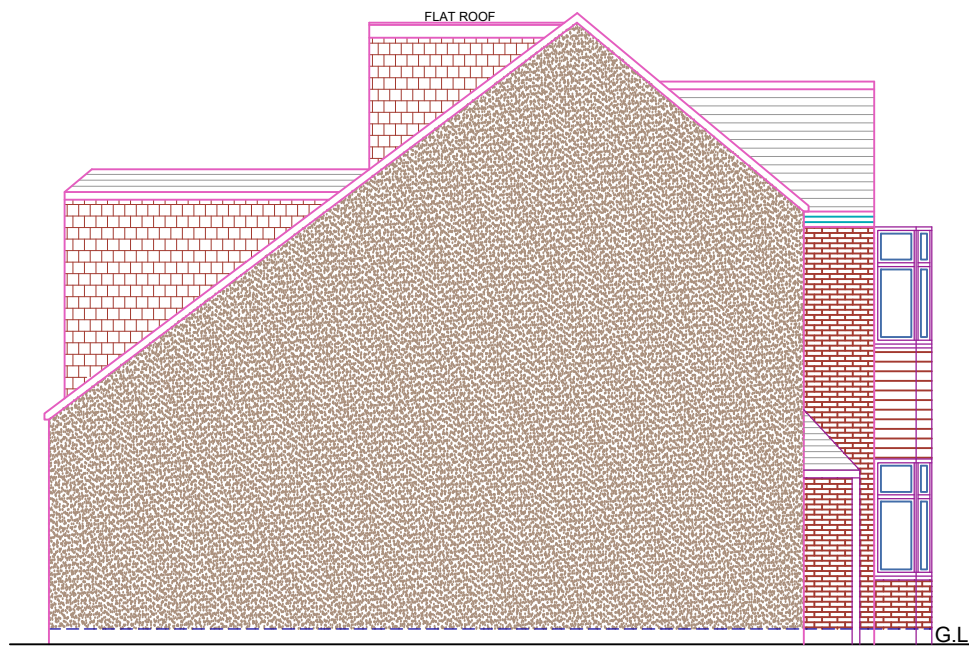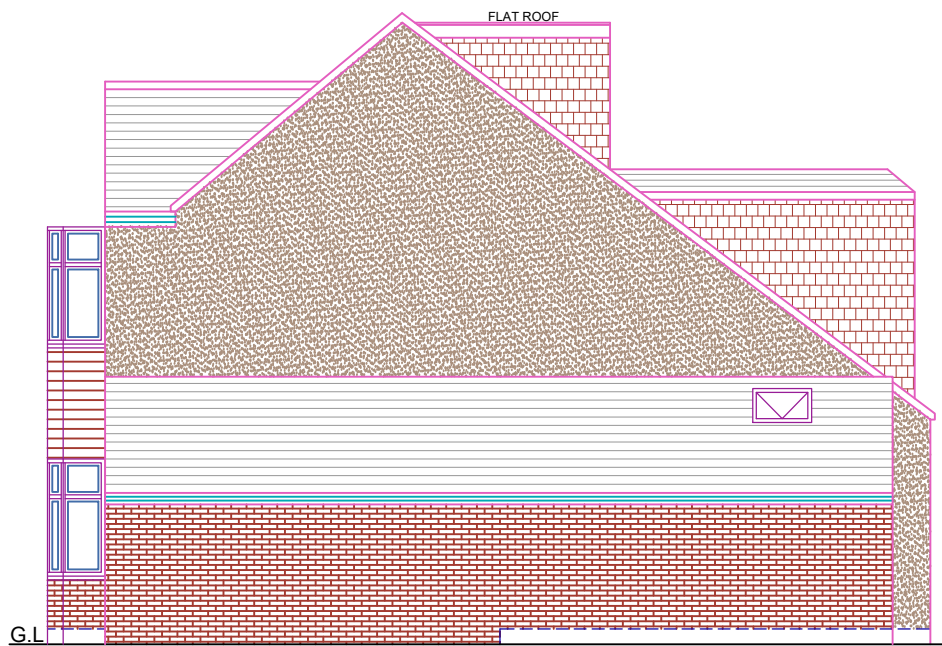

PROPOSED ELEVATION SIDE A

PROPOSED ELEVATION SIDE B

G.L.

G.L.

4

4



REFERENCE DRAWINGS

GENERAL NOTES

This drawing is for planning use only do not use this drawing for any purpose other than that for which it was issued.
Structural Design and Building Control Approval is required before construction commences.
This drawing is subject to copyright do not reproduce this drawing without prior permission.

No

DATE

REVISION

BY

CHK

CONSULTANT



CIVIL ENGINEERS
STRUCTURAL ENGINEERS
ARCHITECTURAL DESIGNERS

Contact: 07947249323

DRAWN

AM

CHECKED

A.R

PROJECT NO.

CLIENT/PROJECT

289 LODGE LANE

TITLE

PROPOSED ELEVATIONS

DRAWING No.

D09

SCALE:

1:100 @A3

DATE:

01-03-2024

A

B

C

D