

A

B

C

D

1

1

2


2

3

3

4

4

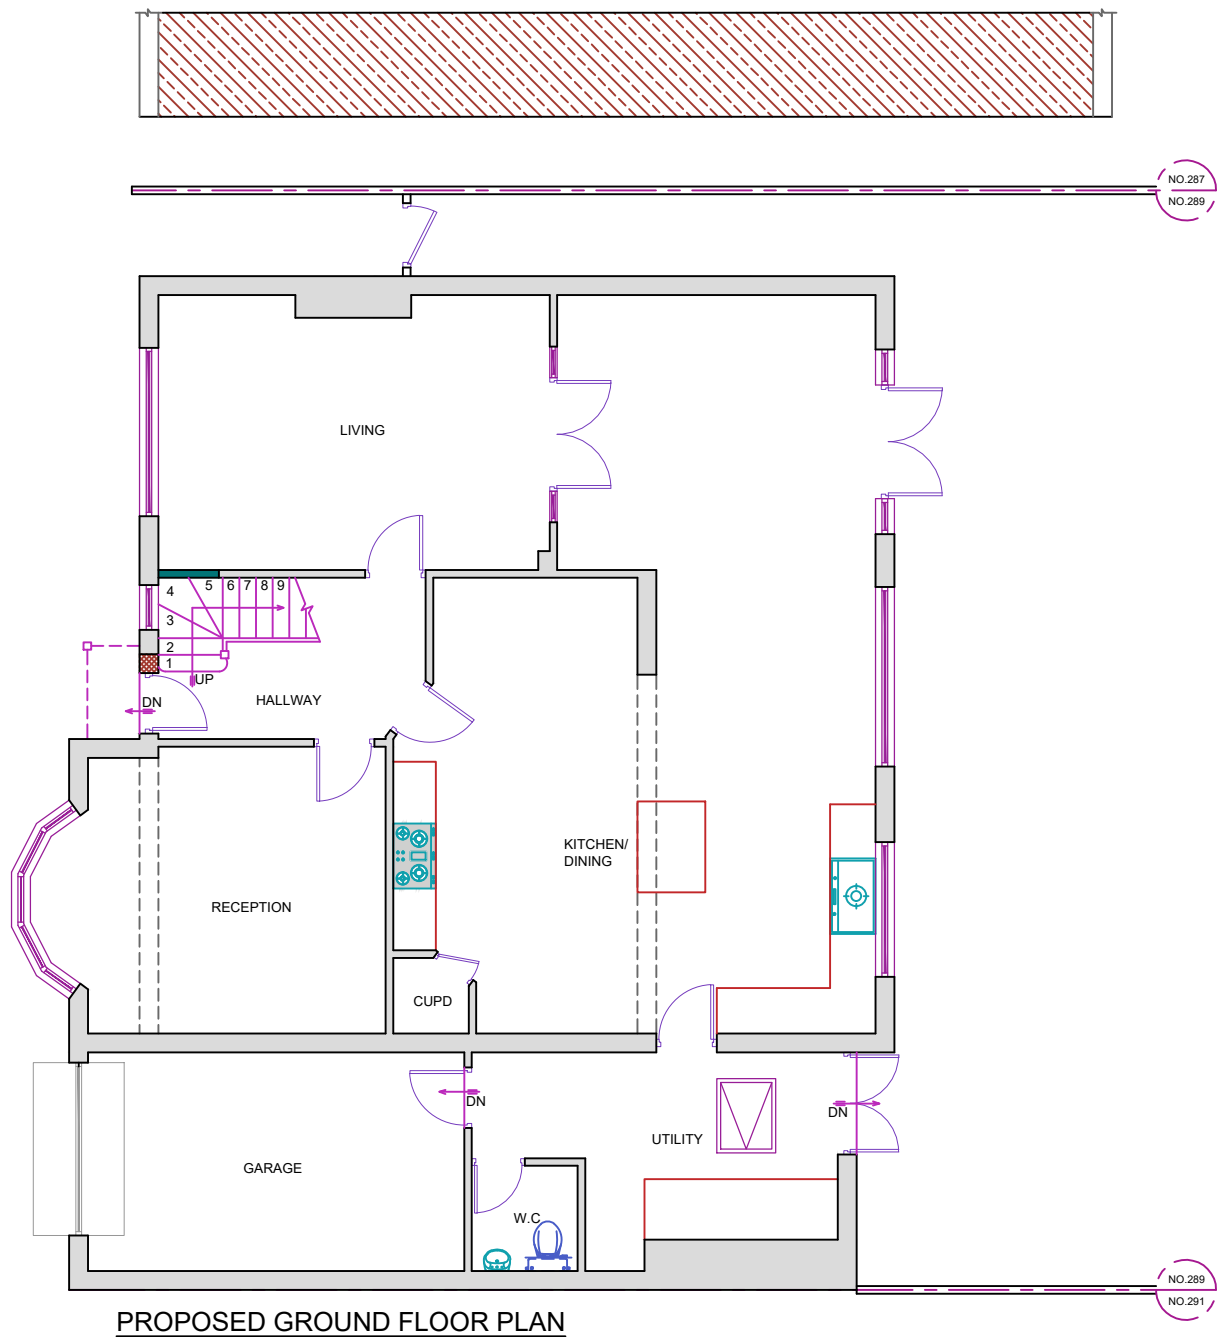

PROPOSED GROUND FLOOR PLAN

1:100



REFERENCE DRAWINGS

GENERAL NOTES

This drawing is for planning use only do not use this drawing for any purpose other than that for which it was issued.  
 Structural Design and Building Control Approval is required before construction commences.  
 This drawing is subject to copyright do not reproduce this drawing without prior permission.

No	DATE	REVISION	BY	CHK

CONSULTANT  
 CIVIL ENGINEERS  
 STRUCTURAL ENGINEERS  
 ARCHITECTURAL DESIGNERS



Contact: 07947249323

DRAWN	AM
CHECKED	A.R
PROJECT NO.	

CLIENT/PROJECT	289 LODGE LANE
TITLE	PROPOSED GROUND FLOOR PLAN

DRAWING No.	D03
SCALE:	1:100 @A3
DATE:	01-03-2024

A

B

C

D