




**1** NORTH ELEVATION  
SCALE: 1 : 100

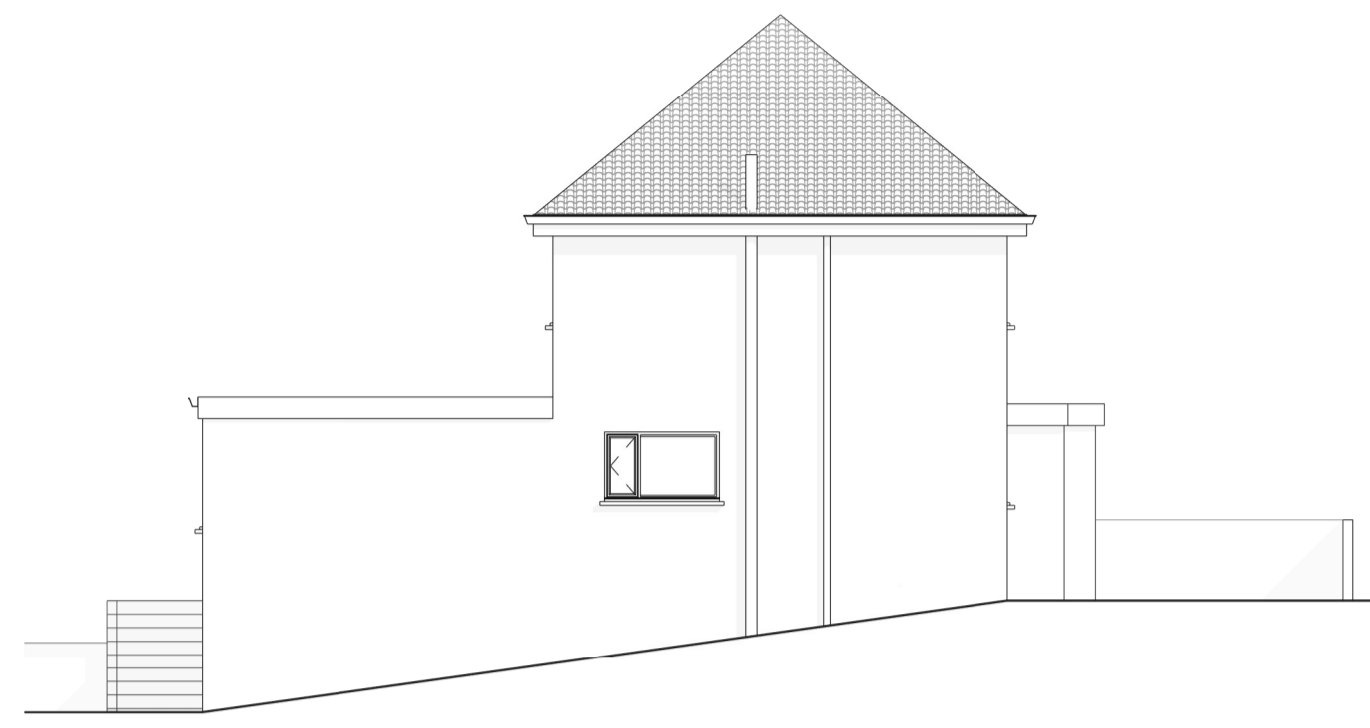


**2** WEST ELEVATION  
SCALE: 1 : 100




**3** SOUTH ELEVATION  
SCALE: 1 : 100



**5** FIRST FLOOR PLAN  
SCALE: 1 : 100

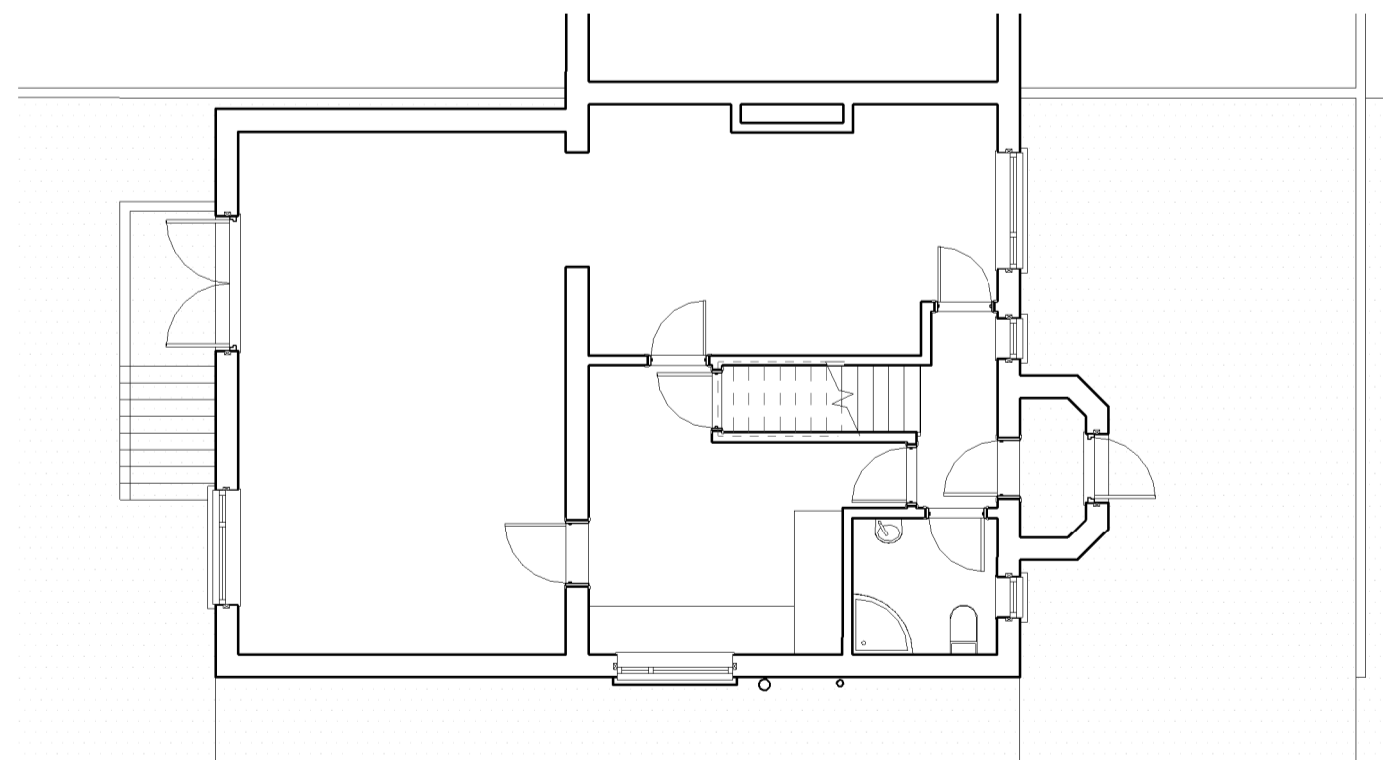

**4** GROUND FLOOR PLAN  
SCALE: 1 : 100

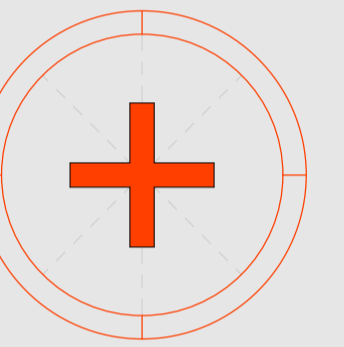

**REVISIONS**

EXISTING ELEVATIONS

**NOT FOR CONSTRUCTION**

**PROJECT INFO:**

32 George Avenue,  
Plympton,  
Plymouth,  
PL7 2DB.

**19.02.2024**

Project North



Scale 1 : 100

EXISTING ELEVATIONS

**EX.2**