

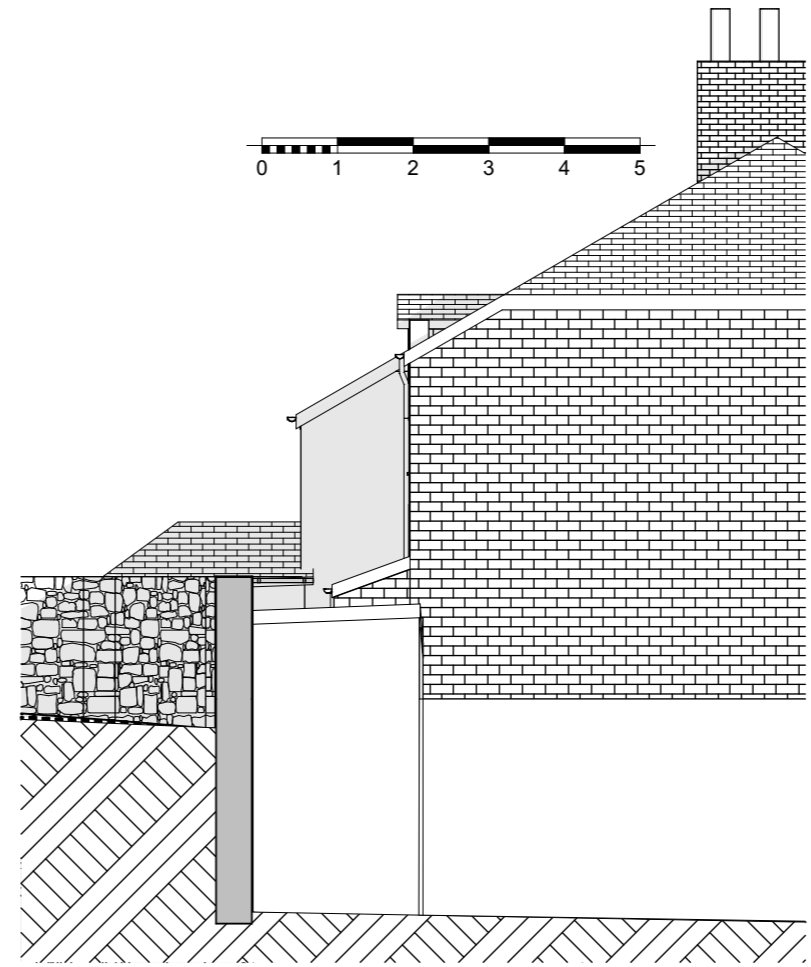


1 GF-Ground Floor 1:50

Purpose of Issue	status	Scales @ A3 <b>1:50, 1:100</b>	Project No. <b>1058</b>	Originator <b>Derek Butler Designs Ltd</b>	Project <b>Rear Elevation</b> 9 Longbrook Street 9 Longbrook Street, Plympton, PL7 1NJ	Client <b>Mr &amp; Mrs S Neill</b>	Layout Title <b>As Existing</b>
------------------	--------	-----------------------------------	----------------------------	---	---	---------------------------------------	------------------------------------

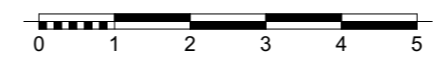


3 As Existing Side/West Elevation (02) 1:100

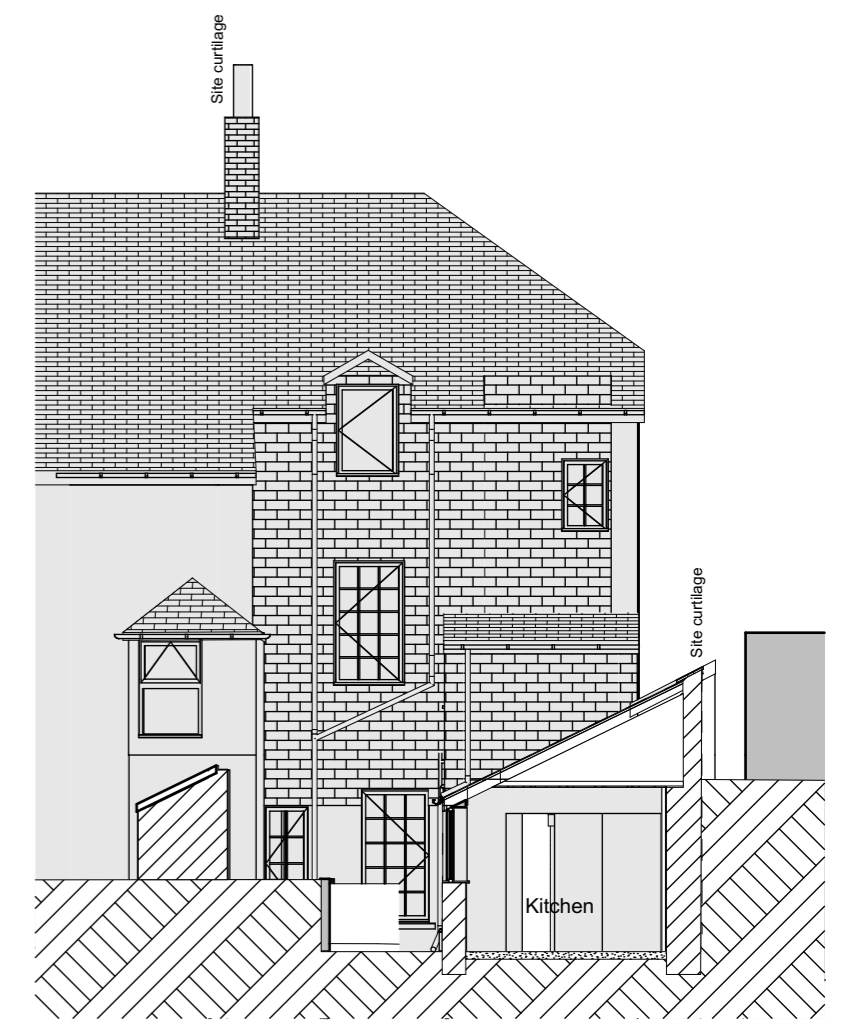

4 As Existing Rear/North Elevation (03) 1:100



5 As Existing Side/East Elevation (04) 1:100

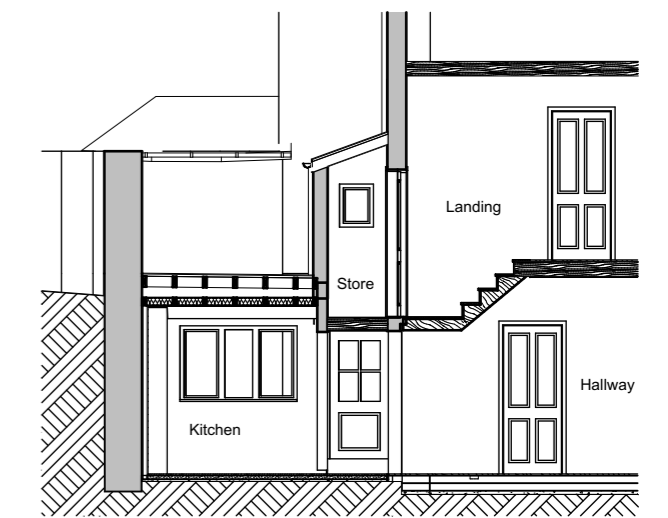

6 As Existing Section 2 1:100

01	01	Initial Transmittal	13/12/2021	TEST		
RevID	Transmittal Set	Transmittal Set Name	Issue Date	Transmitted By	Status	Approved by
<b>Drawing Number</b>						
project	originator	volume	level	type	role	number
1058	- DBD	-	-	-	- A -	10.1
						01