

SYMBOL LEGEND		LIMETYPE LEGEND	
	Borehole		Bridge
	Benchmark		Bottom of Bank
	Bollard		Building
	Bus Stop		Canopy Edge
	Electric Box		Concrete Edge
	Electricity Pole		Ditch
	Fence Post		Drop Kerb
	Gas Stop Valve		Overhead Cable
	Gate Post		Fence
	Gas Marker		Gate
	Gully		Kerb
	Gas Well		Path
	Kerb Outlet		Pipe Line
	Litter Bin		River
	Leachate Chamber		Surface Water Drain
	Lamp Post		Railway Line
	Manhole Point		Road Centre Line
	MH Triangular		Tarmac Edge
	Wooden Peg		Top of Bank
	Ground Marker		Track
	Marker Post		Wall
	Pylon		Verge
	Earth Rod		Flagstone Paving
	Sample Point		Stone
	Sign Post		Hedge/Line
	Spot Height		Grass Edge
	Eave Level		
	Ridge Level		
	Site		
	Survey Station		
	Traffic Camera		
	Telephone Box		
	Trial Pit		
	Telegraph Pole		
	Deciduous Tree		
	Road Sign		
	Vent		
	Water Meter		
	Letter Box		
	MH Circular		
	Knockout Pit		

ABBREVIATIONS	
LP.	Lamp Post
TP.	Telegraph Pole
EP.	Electricity Pole
SP.	Sign Post
TS.	Traffic Sign
MH.	Manhole
CL.	Cover Level
MP.	Marker Post
GU.	Gully
TTP.	Tactile Paving
CATV.	Cable Television Point
WM.	Water Meter
WSV.	Water Stop Valve
GSV.	Gas Stop Valve
RE.	Rocking Eye
GU.	Gully
PH.	Fire Hydrant
CATV.	Cable Television Point
WM.	Water Meter
WSV.	Water Stop Valve
GSV.	Gas Stop Valve
IC.	Inspection Cover


MANHOLE LEGEND	
MHCT	Cable Television
MHGL	Electricity
MHGA	Gas
MHSW	Surface Water
MHW	Foul Water
MHBT	British Telecom
MHWI	Water
CL	Cover Level

SURVEY IS ORIENTED TO ORDNANCE SURVEY NATIONAL GRID. POSITIONS FIXED BY GPS ACTIVE NETWORK TO OS FLAT PLANE, ORIGIN POINT - PGM1. LEVELS TO OSGM15.

THIS SURVEY SHOWS PHYSICAL SITE BOUNDARIES ONLY. CONFIRMATION OF LEGAL OWNERSHIP BOUNDARIES SHOULD BE OBTAINED BY REFERENCE TO THE H.M. LAND REGISTRY TITLE PLAN.

THE PLAN SCALE IS FOR GUIDANCE ONLY. DO NOT SCALE DIRECTLY. IF IN DOUBT, CONSULT LATITUDE SURVEYS

REV.	DESCRIPTION	DATE

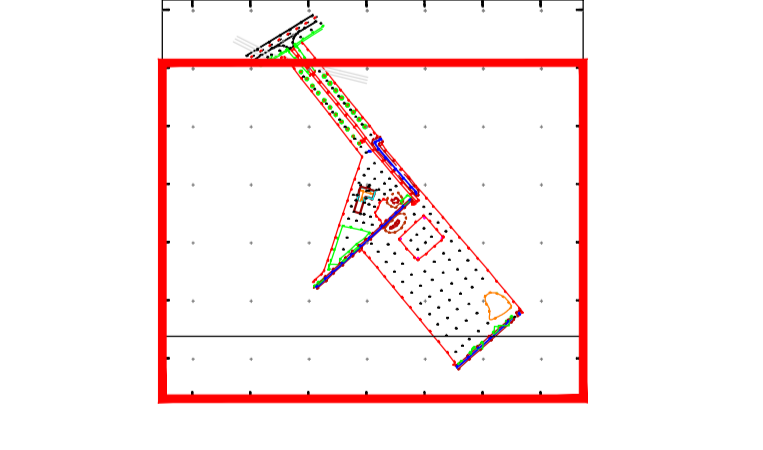

CLIENT


**MARKET WEIGHTON ROAD,
MARKET WEIGHTON**

DRAWING TITLE

**TOPOGRAPHICAL
SURVEY**

DRAWN	SIGNATURE	DATE	STATUS
TD		23/06/2023	FOR COMMENT <input type="checkbox"/>
APPROVED			FOR APPROVAL <input type="checkbox"/>
			DRAFT <input type="checkbox"/>
			FINAL <input checked="" type="checkbox"/>

SCALE	SHEET	DRAWING NO.	REVISION
1:500	A1	PS1107-004	-

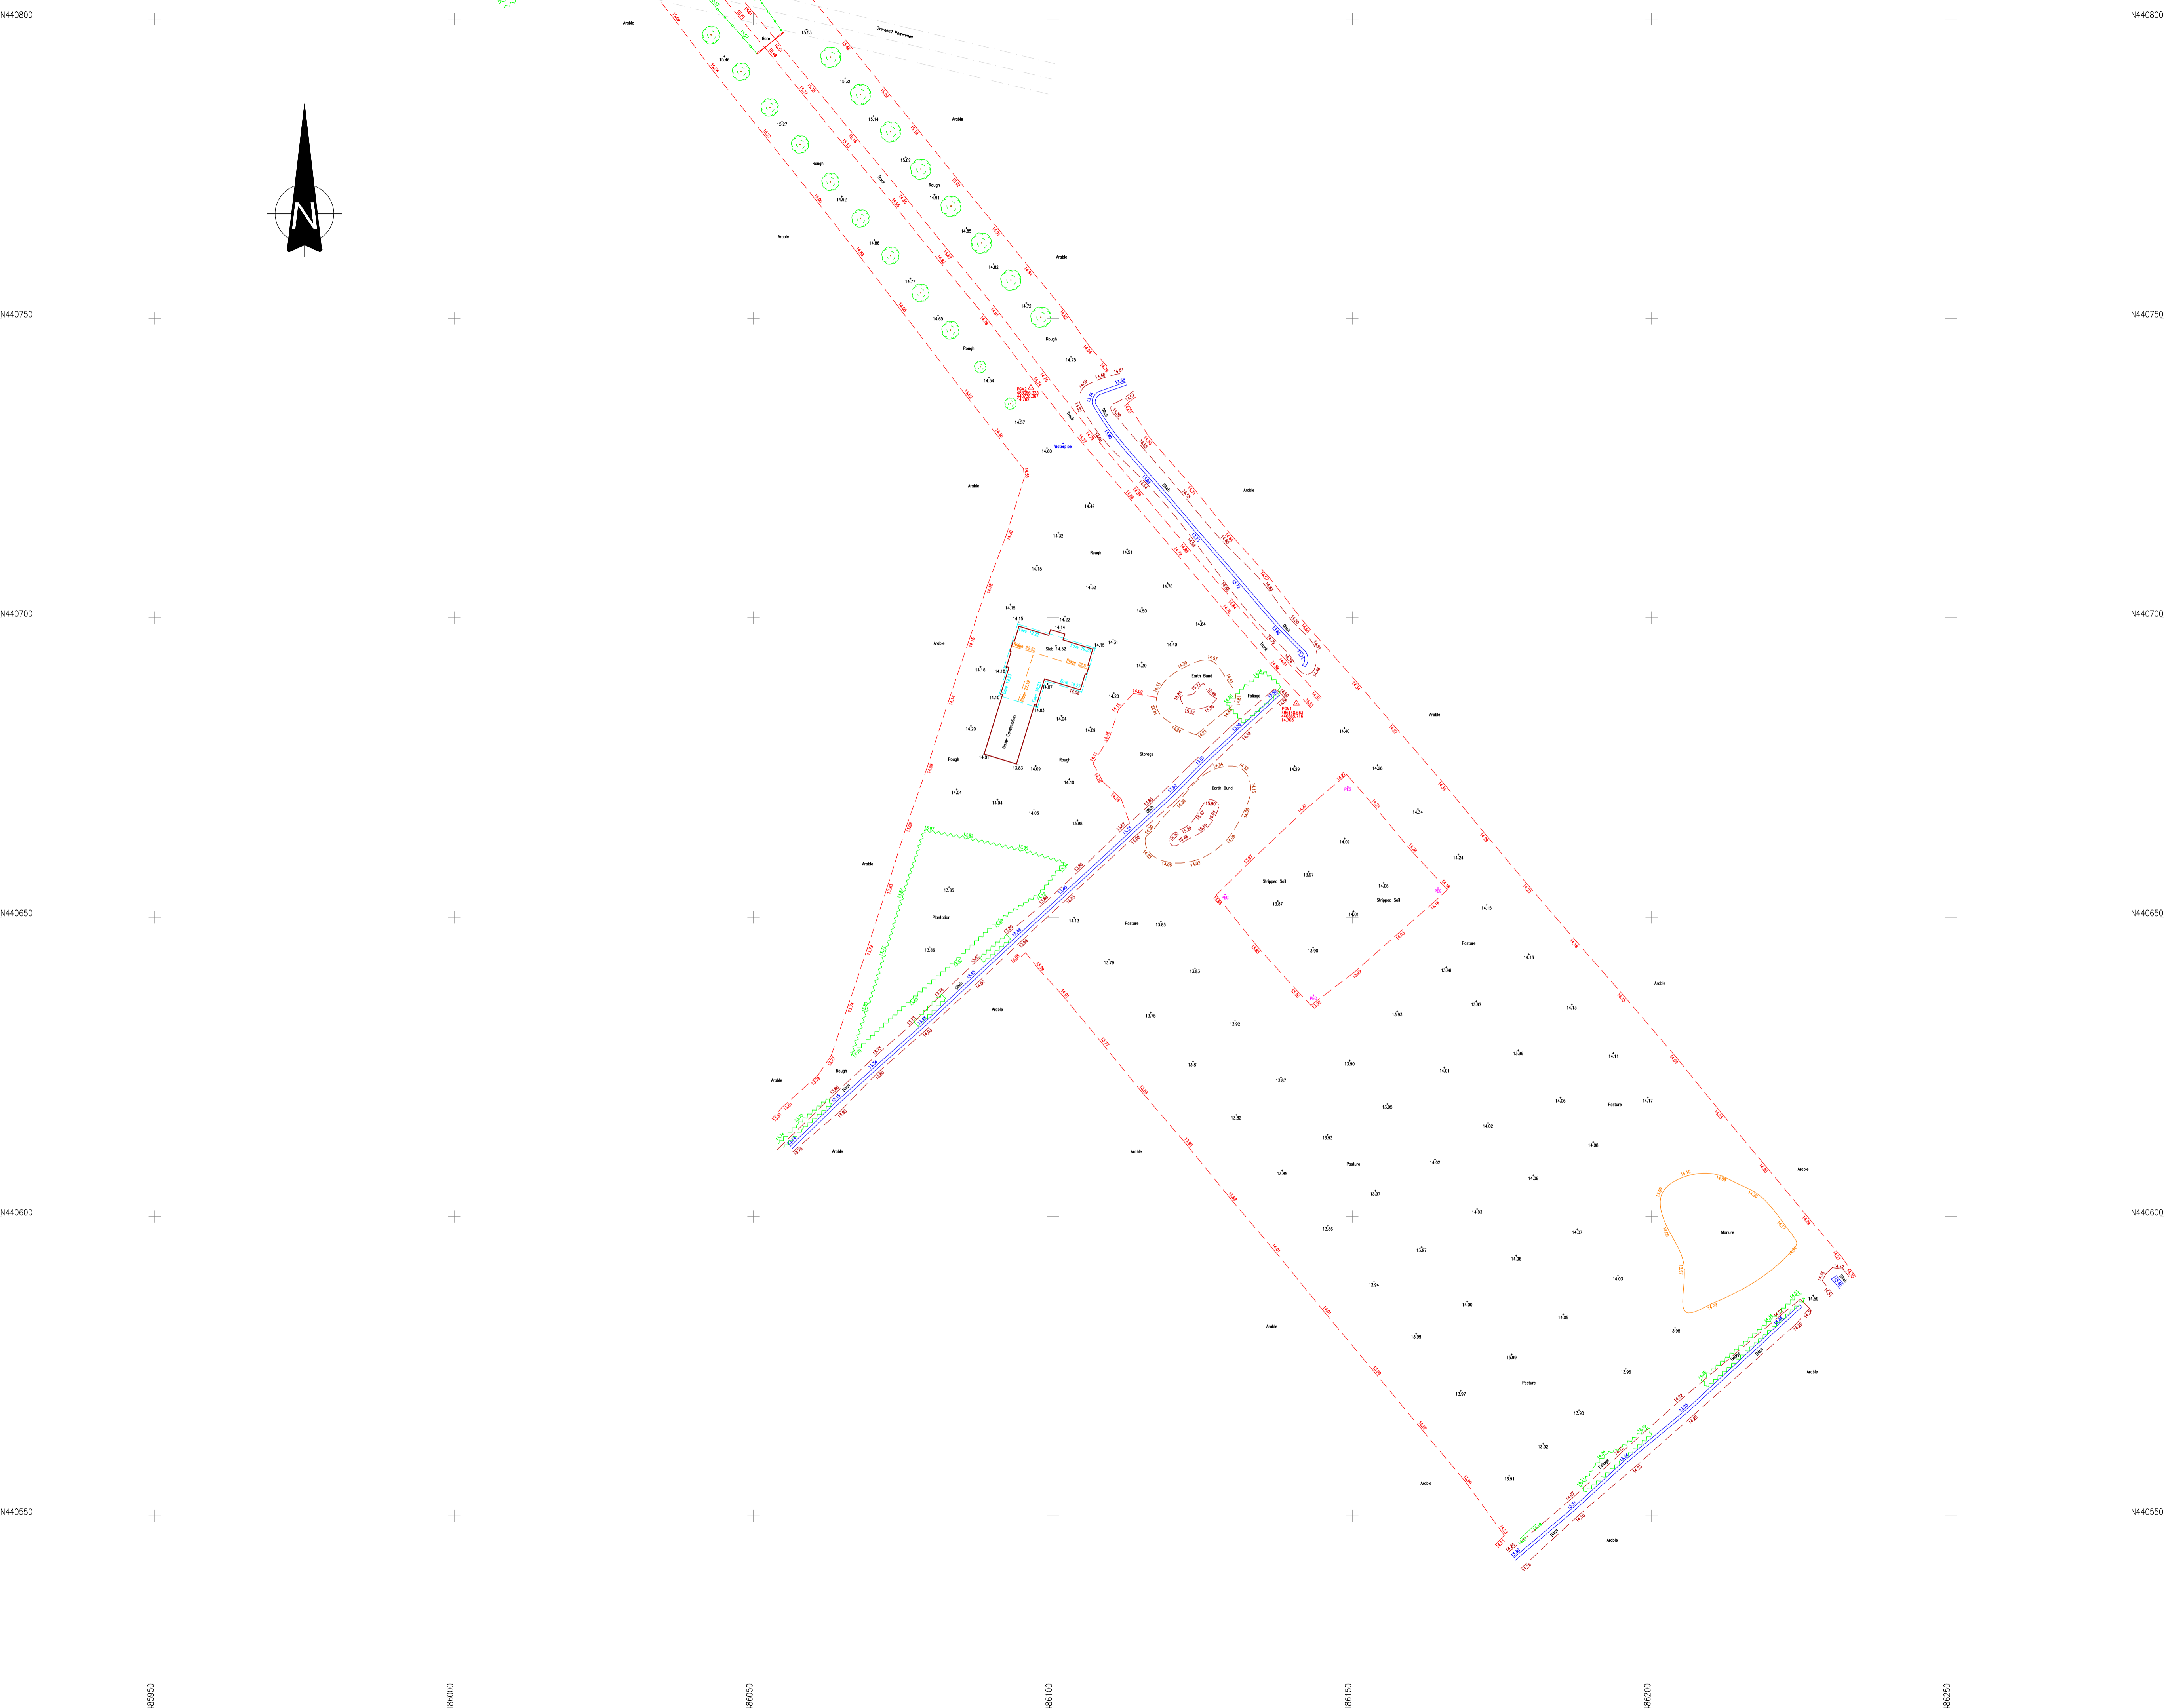

E486950 E486900 E486850 E486800 E486750 E486700 E486650 E486600 E486550

N440800 N440750 N440700 N440650 N440600 N440550