



- DRAWING NOT TO BE SCALED
- REPORT ERRORS & OMISSIONS TO D3-ASSOCIATES
- CHECK ALL DIMENSIONS ON SITE
- TO BE READ IN CONJUNCTION WITH HEALTH AND SAFETY PLAN AND ALL RELEVANT RISK ASSESSMENTS

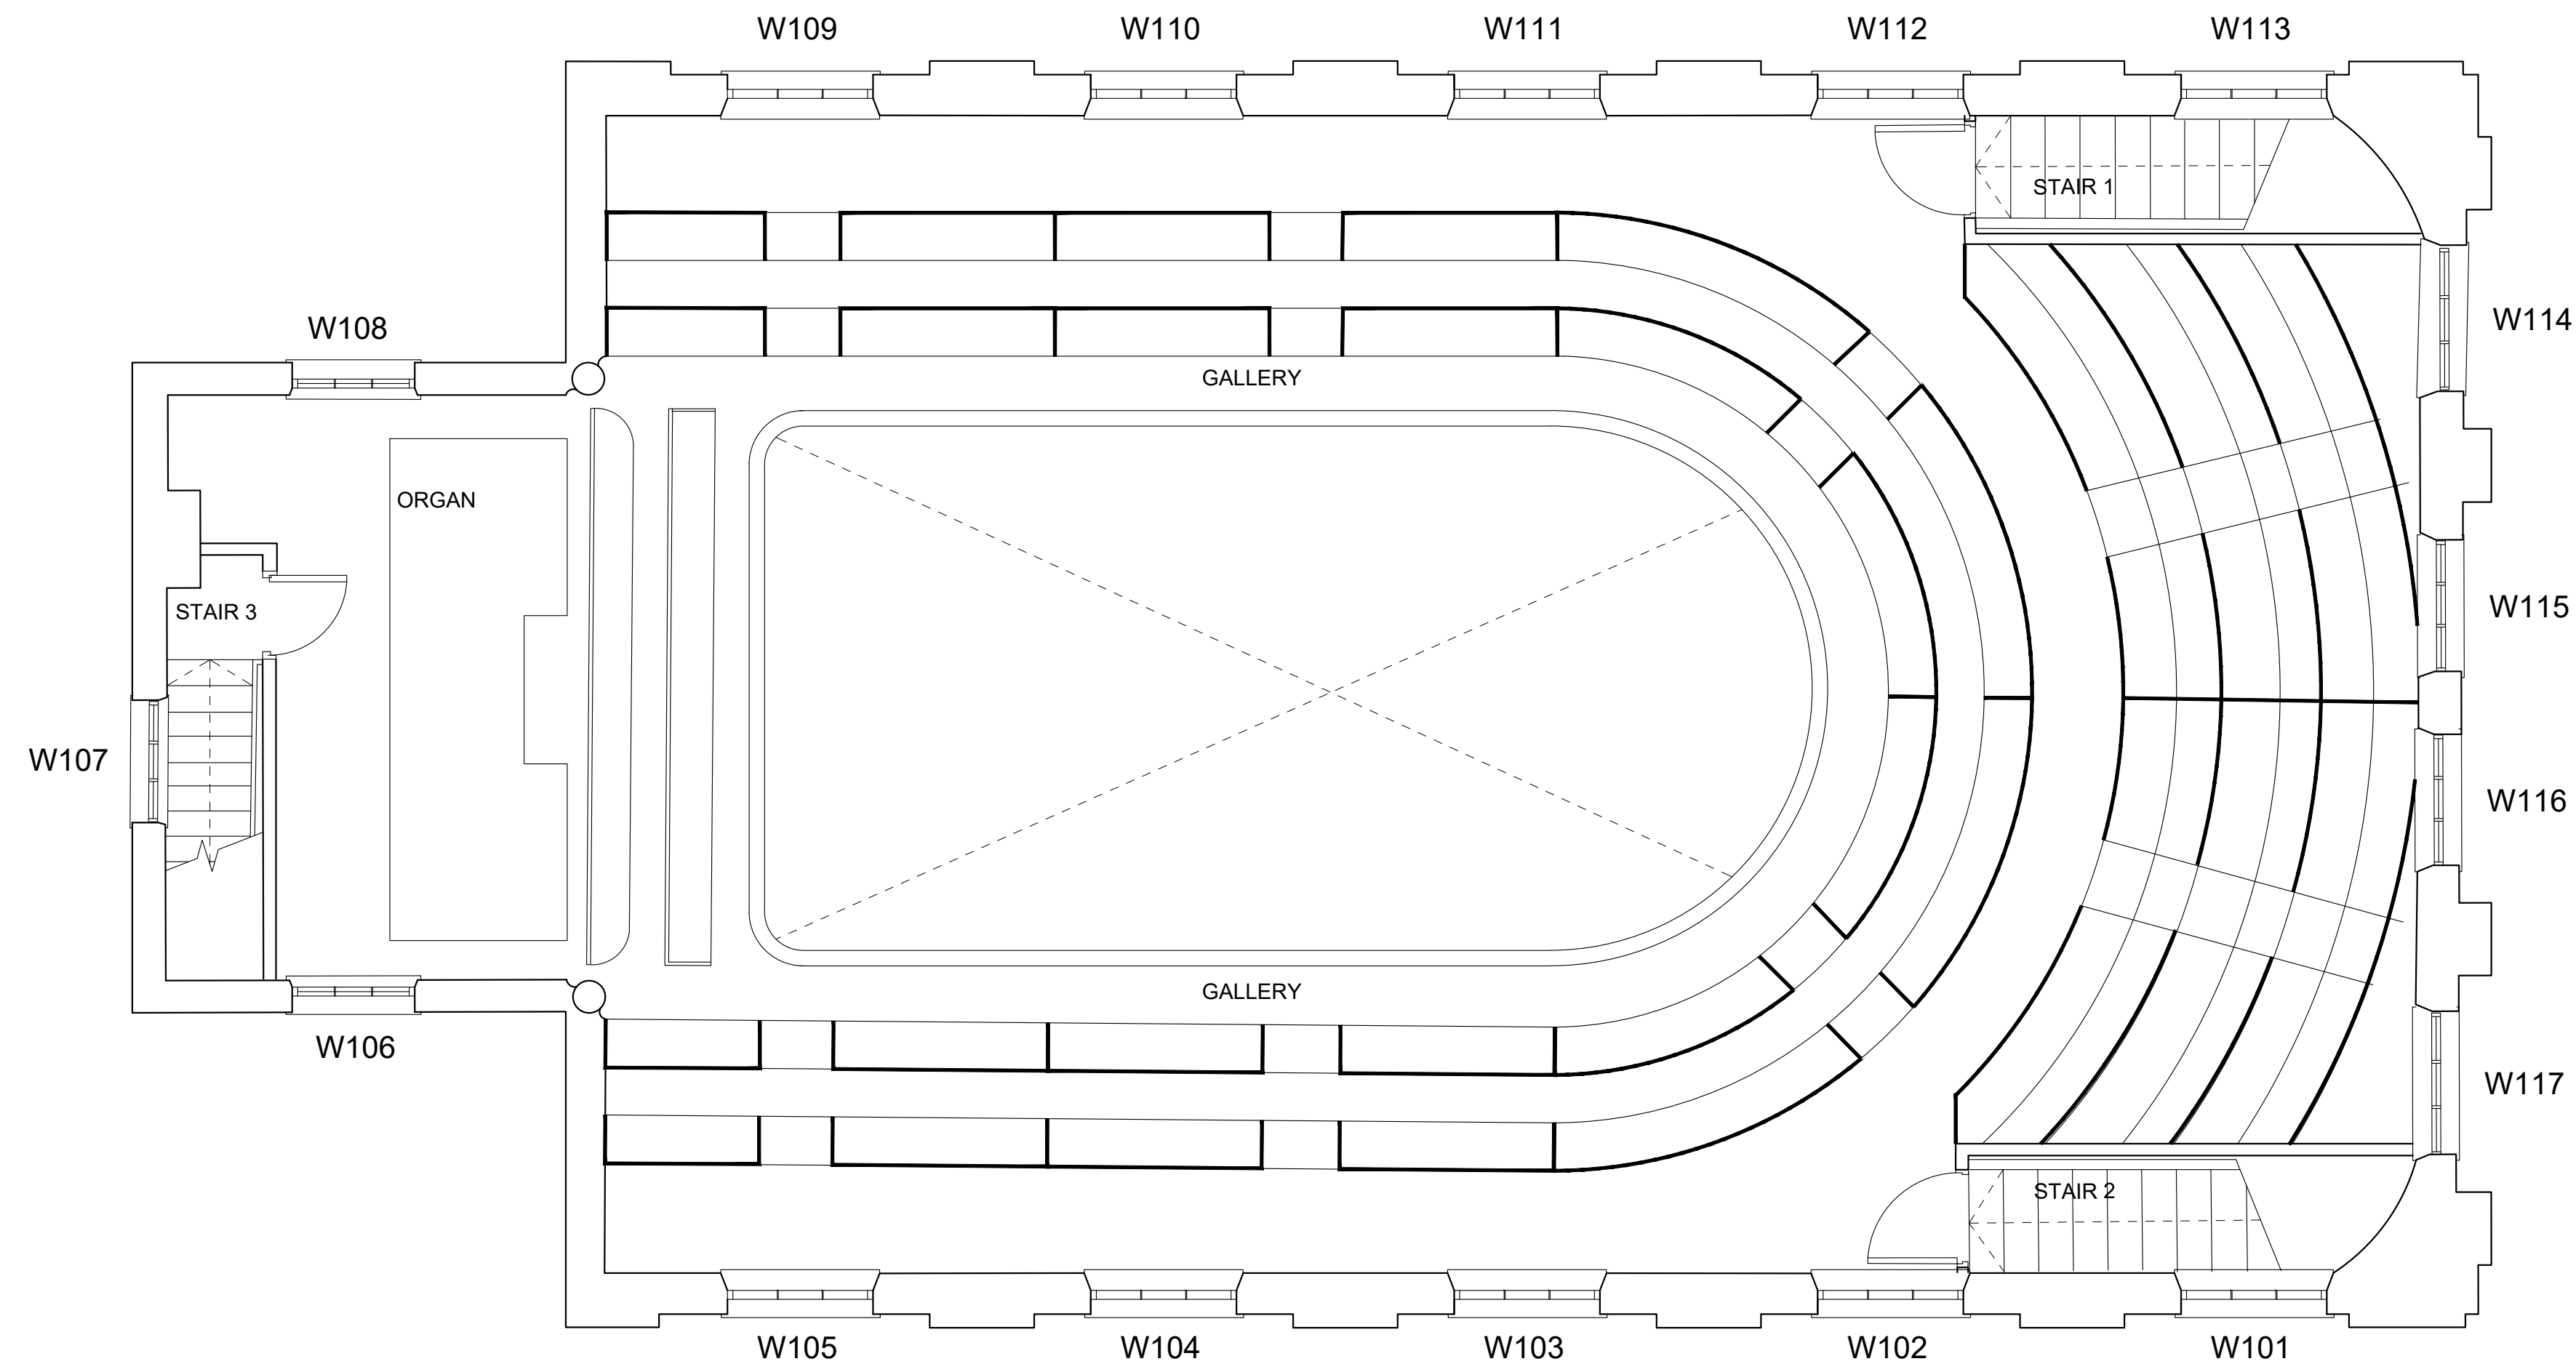

FIRST FLOOR

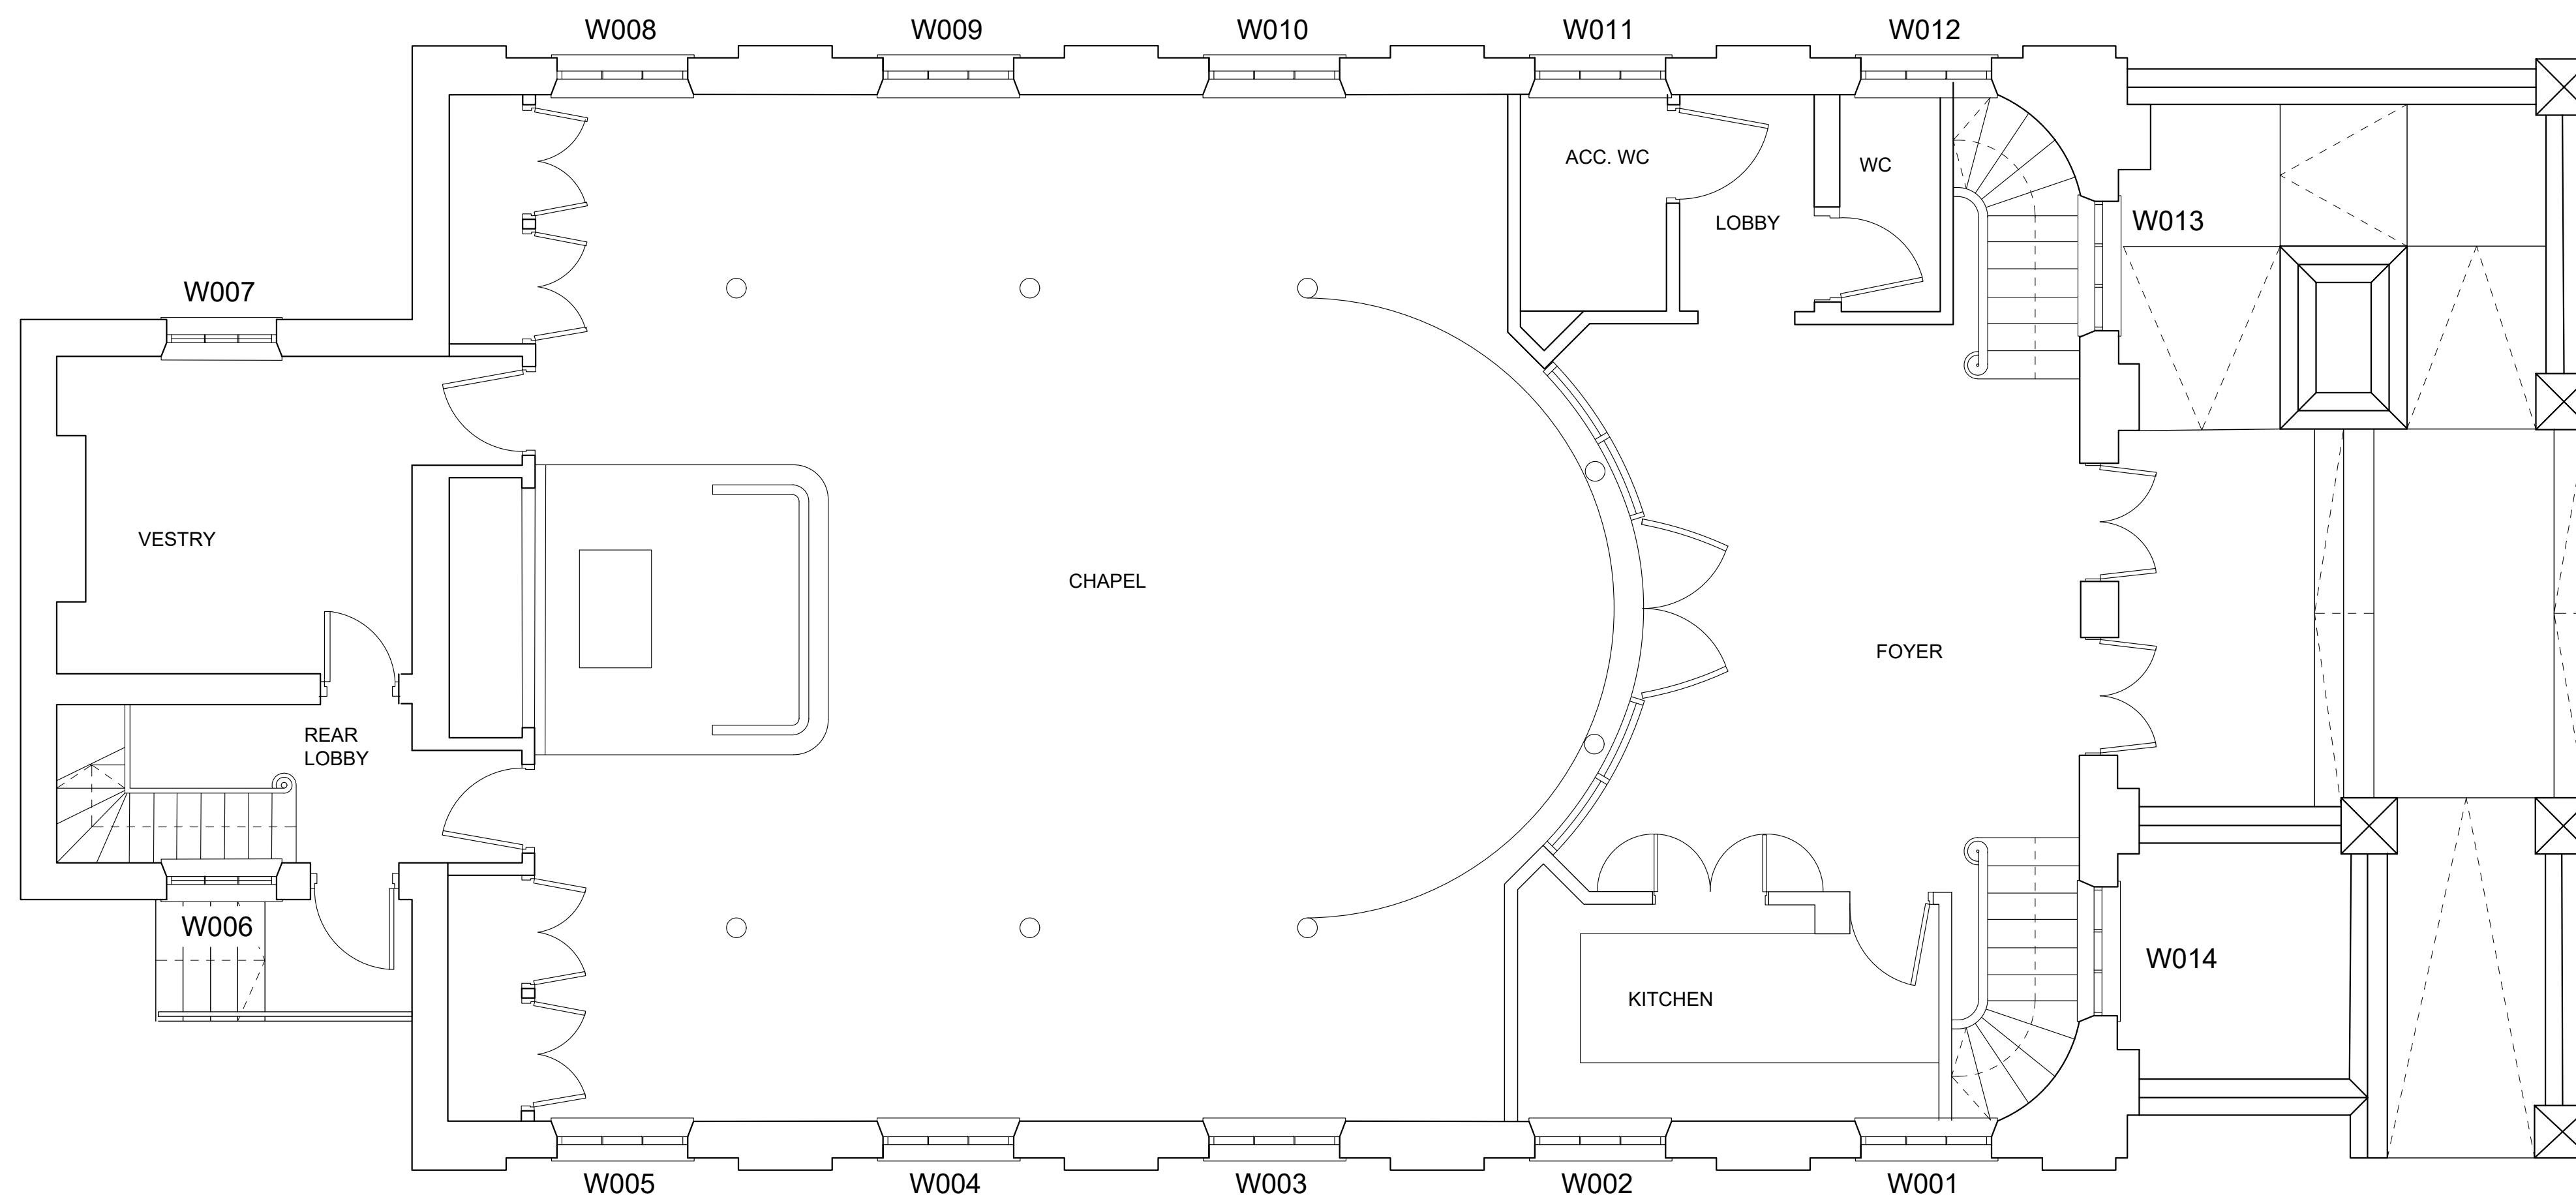

GROUND FLOOR

P02	DRAWING NUMBER UPDATED, ISSUED FOR PLANNING	JA	GR	21/02/24
P01	FIRST ISSUE FOR INFORMATION	SB	ST	22.12.23
REV	DESCRIPTION	ISSUED	CHECKED	DATE

PURPOSE OF ISSUE  
**PLANNING**

PROJECT INFORMATION  
**NE & Y NET ZERO HUB MARKET  
 WEIGHTON METHODIST CHURCH**

DRAWING INFORMATION  
**EXISTING PLANS**

DRAWING NO.	1838-MWE-D3A-00-XX-DR-A-	0100
PROJECT NO.	DRAWN	SCALE @ A1
1838	SB	1 : 50
		STATUS
		S2
		REVISION
		P02

