


**A ONE X NEW FASCIA WITH APPLIED LETTERS AND NEW TROUGH LIGHT**  
 SIZE. 5.5m x 500mm. H.A.G. 2.6m.

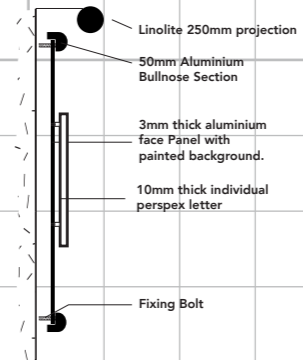


**SLIMLINE TROUGH LIGHT DETAIL**

**TECHNICAL SPECIFICATION**

- Slim 44mm aluminium profile\*
- Dust and water tight - sealed to IP66
- Lengths Any size to nearest millimetre (100mm minimum - 5000mm maximum per section)
- Mounting bars with built in gaskets
- Internal Tridonic LED drivers\*\*
- 1610 lumens per metre output
- 11.5 watts per metre
- Quick fit brackets
- 2 part fully sealed middle connector system
- 3 year parts warranty
- Conforms to EN60598 electrical safety requirements and tested by Nemko Ltd


**B ONE X NEW SET OF INDIVIDUAL LETTERS AND NEW TROUGH LIGHT**  
 SIZE. 2.8m x 500mm. H.A.G. 2.5m.

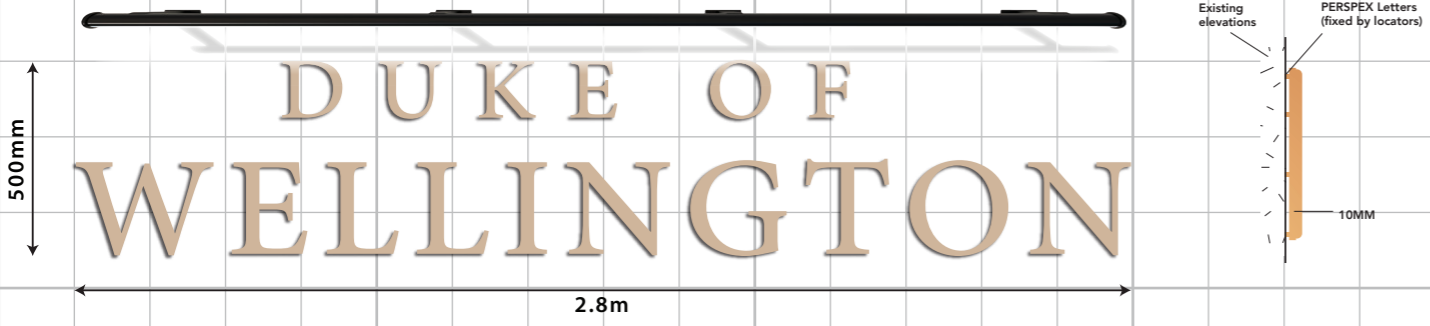


**G ONE X NEW GABLE BOARD. ONE X NEW TROUGH LIGHT**  
 SIZE. 2.7m x 1400mm. H.A.G. 3.4m.



**C ONE X NEW COMPLETE PICTORIAL INCLUDING HEADER, FOOTER AND LIGHTING TO EXISTING POST**  
 SIZE. 0.8m x 1100mm. H.A.G. 4.3m.

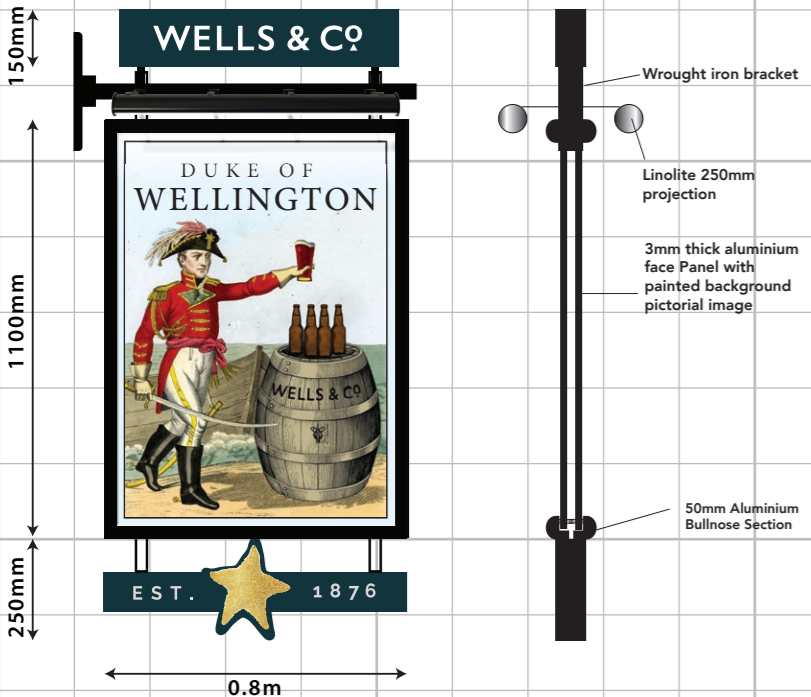

**D TWO X NEW AMENITY BOARDS**  
 SIZE. 0.7m x 1100mm. H.A.G. 0.75m.

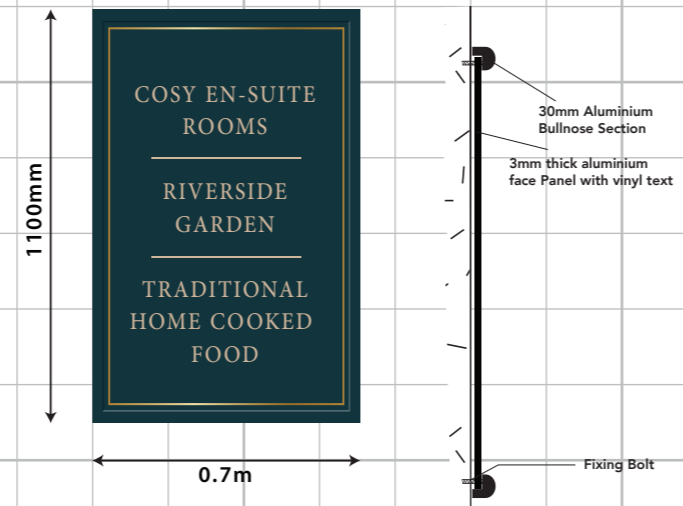


**F SEVEN X NEW FLOODLIGHTS**  
 SIZE. 0.23m x 168mm. H.A.G. 4.5/6.6/6m.

**30 WATT LED FLOODLIGHT**

**technical specification**

- 100 lumens per watt
- Efficiency greater than 90%
- Compact and light weight
- Wide temperature range -20°C to 50°C
- IP65 making the SINA flood light suitable for use in multiple locations
- Available in 3000K warm white and 5000K cool white
- 127° beam angle
- 100-240V AC input, suitable for global use
- Power factor >0.9

**E ONE X NEW TRANSOM PANEL**  
 SIZE. 1m x 400mm. H.A.G. 2m.

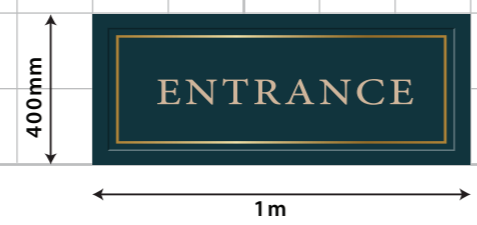

**H TWO X NEW LANTERNS**  
 SIZE. 0.28m x 650mm. H.A.G. 2m.


**'Decorlight-Warwick A' Lantern**

Die cast aluminium lantern with acrylic glazing box. Solid cast mounting and bracket, suitable for top or bottom fixing. Polyester powder coat finish in black or Victorian bronze.

**SIGNAGE COLOURS:**

- BS 08 B 17
- RAL 5008 HEADER & FOOTER
- BLACK
- GOLD FINISH
- WHITE

PLEASE REFER TO PAINT MANUFACTURER SWITCHES PRIOR TO APPROVAL

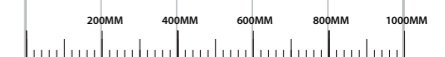

1 SQUARE 200MM X 200MM  
 SCALED 1:20 @ A3