



PROPOSED GARAGE

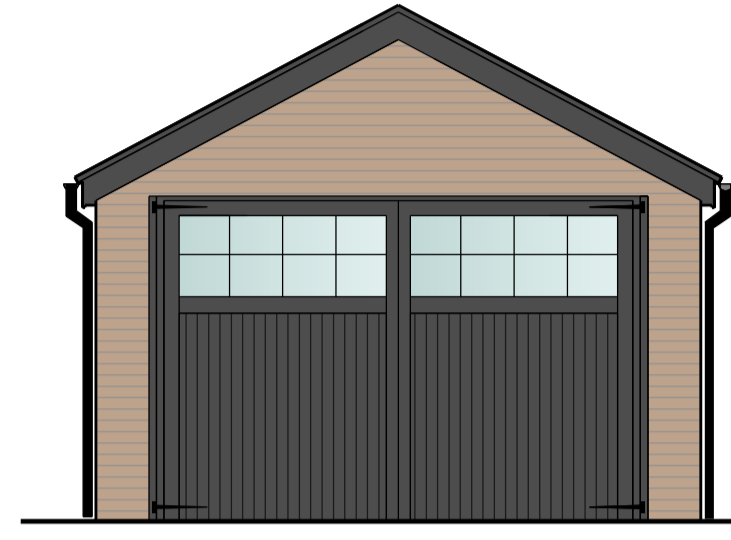

PROPOSED ELEVATION (northeast)

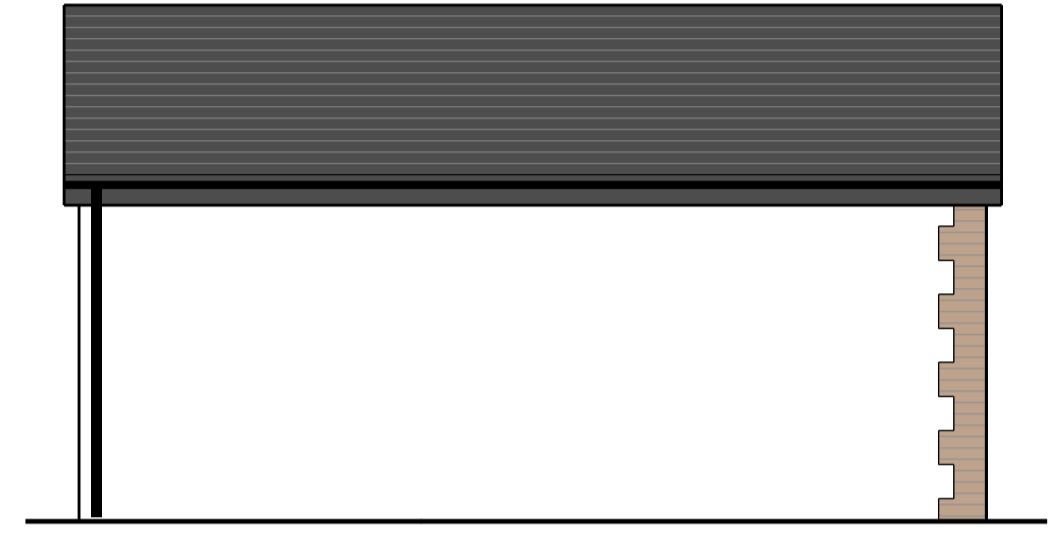


PROPOSED ELEVATION (southeast)



PROPOSED ELEVATION (northwest)




PROPOSED ELEVATION (southwest)

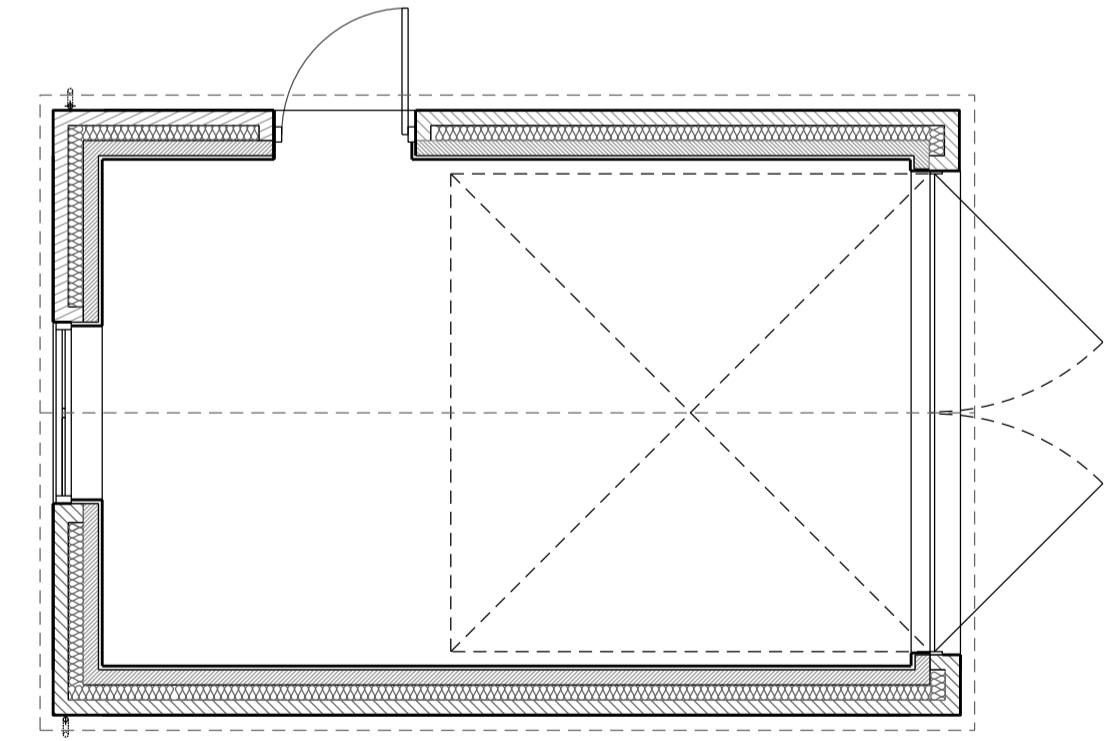

PROPOSED FLOOR PLAN


- Materials**
- Walls
 - Render: PRB blanc de cote
 - Brick: Vandersanden Cottage mixture
 - Roof
 - Tile: Jutland graphite composite slate
 - Gutter & downpipes: black upvc
 - Facia & soffit: smooth UPVC anthracite
 - Windows/ Doors
 - UPVC and composite, anthracite

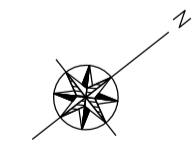


PROPOSED CARPORT




PROPOSED ELEVATION (south)

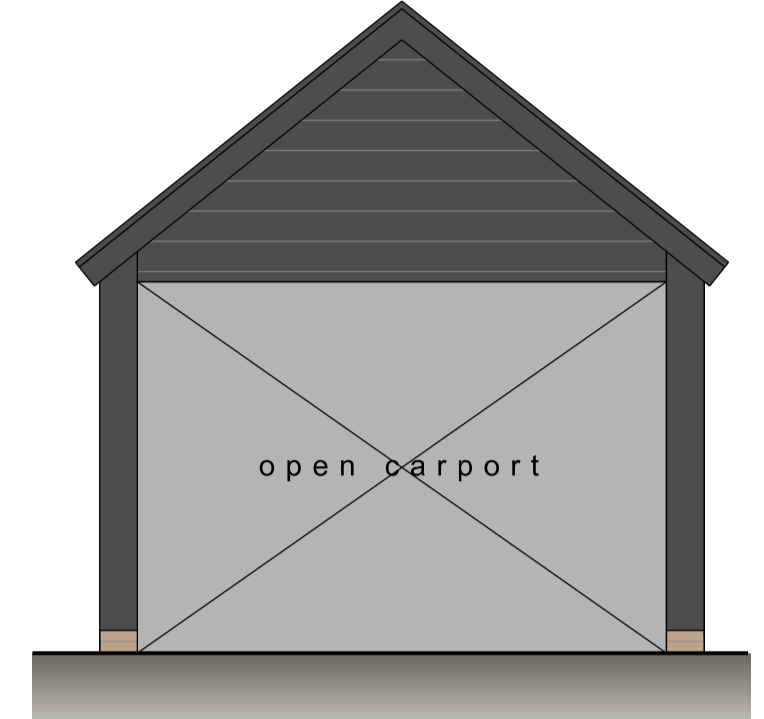


PROPOSED ELEVATION (east)

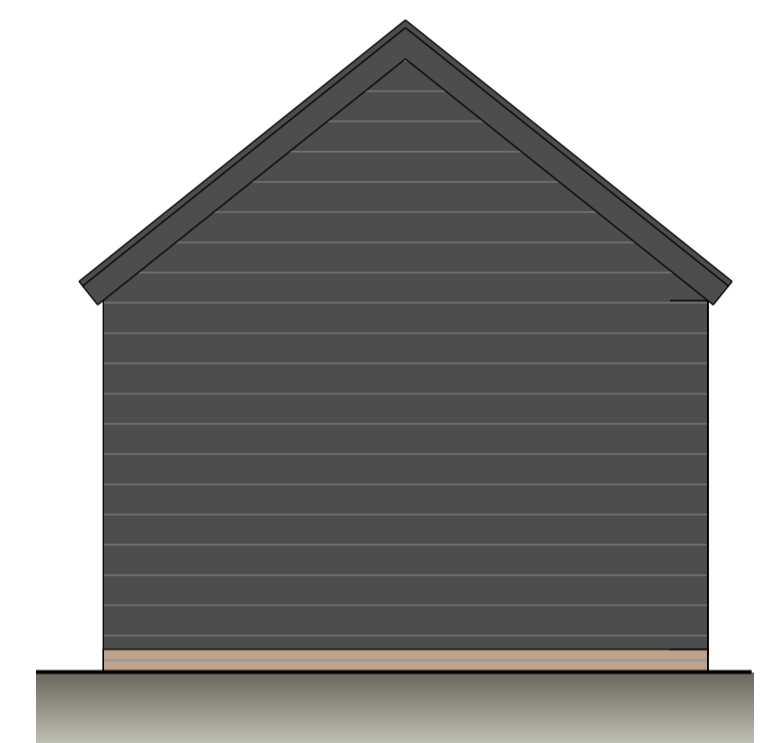

PROPOSED ELEVATION (west)

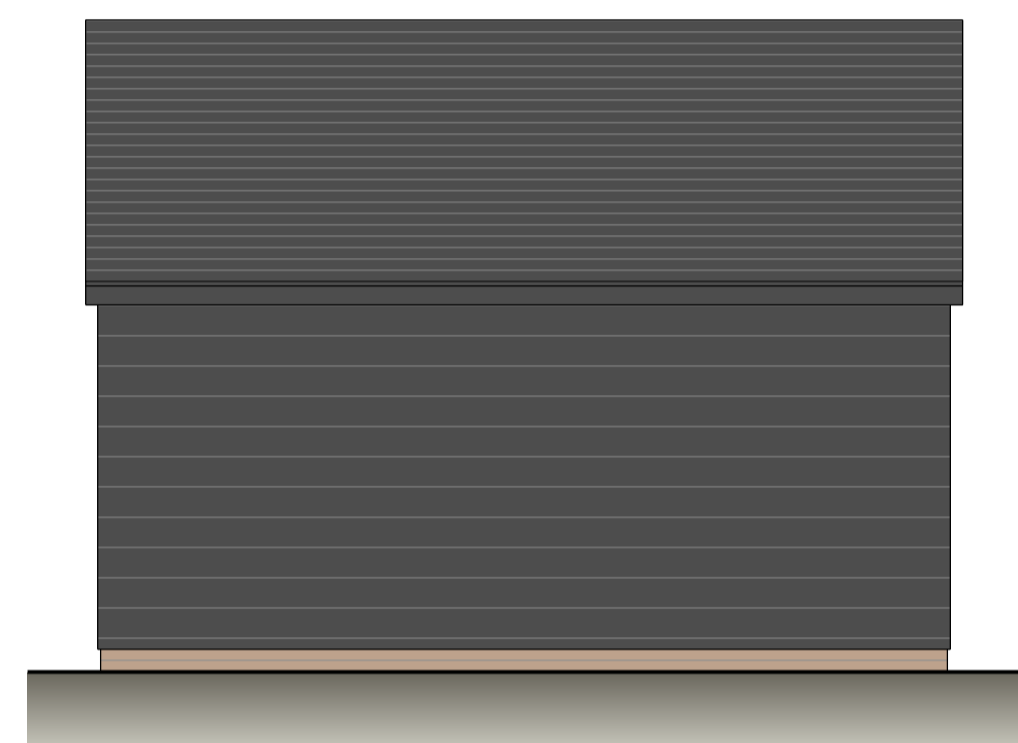

PROPOSED ELEVATION (north)

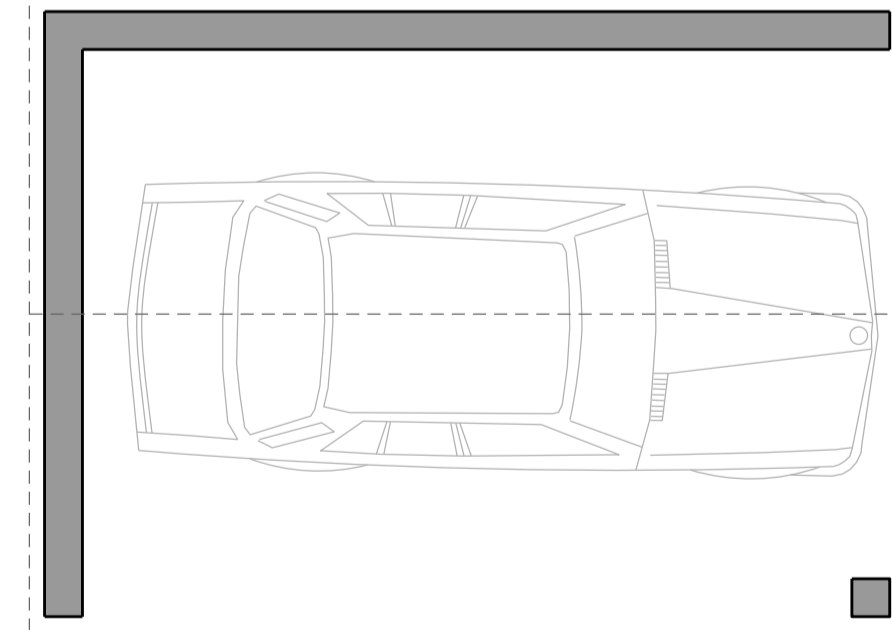

PROPOSED FLOOR PLAN

- Materials**
- Walls
 - Cladding: Hardyplank weatherboarding anthracite
 - Brick: Vandersanden Cottage mixture
 - Roof
 - Tile: Jutland graphite composite slate
 - Gutter & downpipes: black upvc
 - Facia & soffit: smooth UPVC anthracite

