



FEET COVERING
TO ROOF


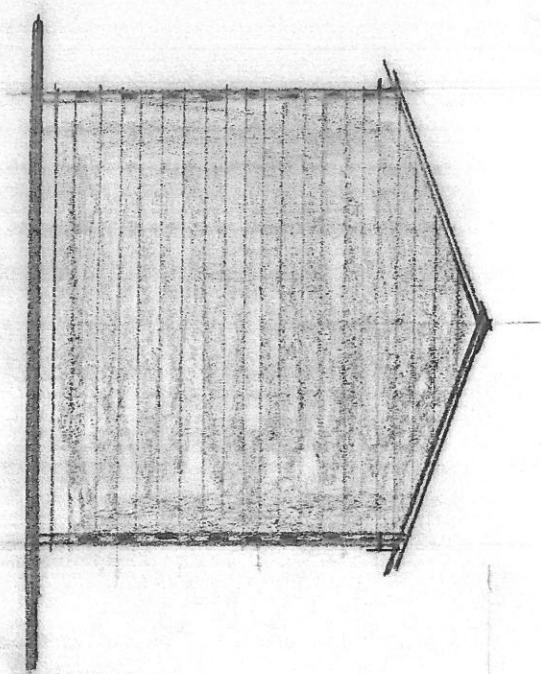


SIDE ELEV.

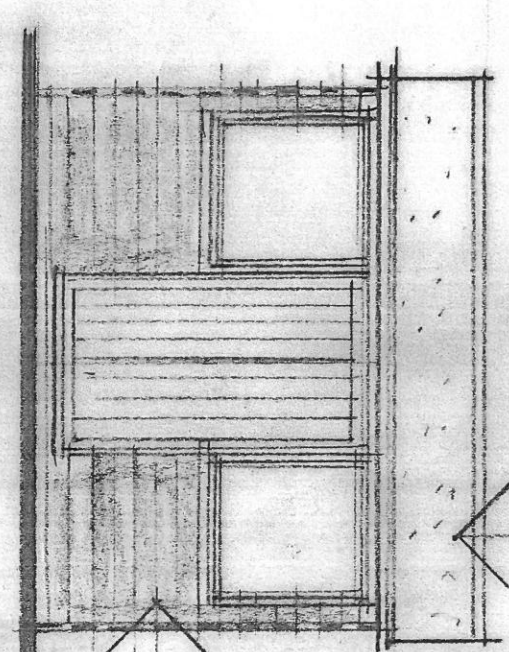

FRONT ELEV.

ROOFED SHED
AT B. HAVEN JUMP
ST. MARKS ISLAND
CHITRAM.

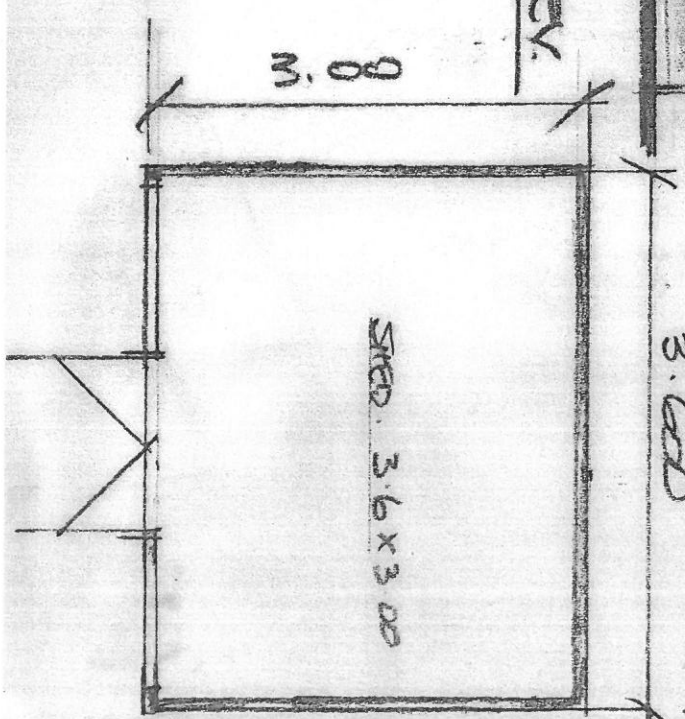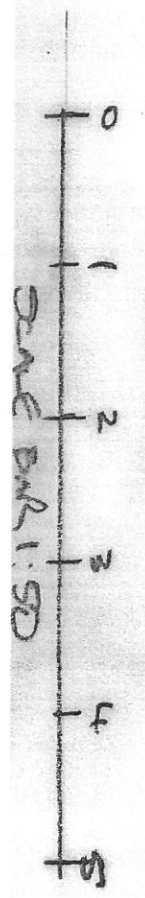

SOLID TIMBER
SHED DOOR / WINDOW
TO FRONT ELEV.
3.600

SHED 3.6 x 3.00