


B 1256

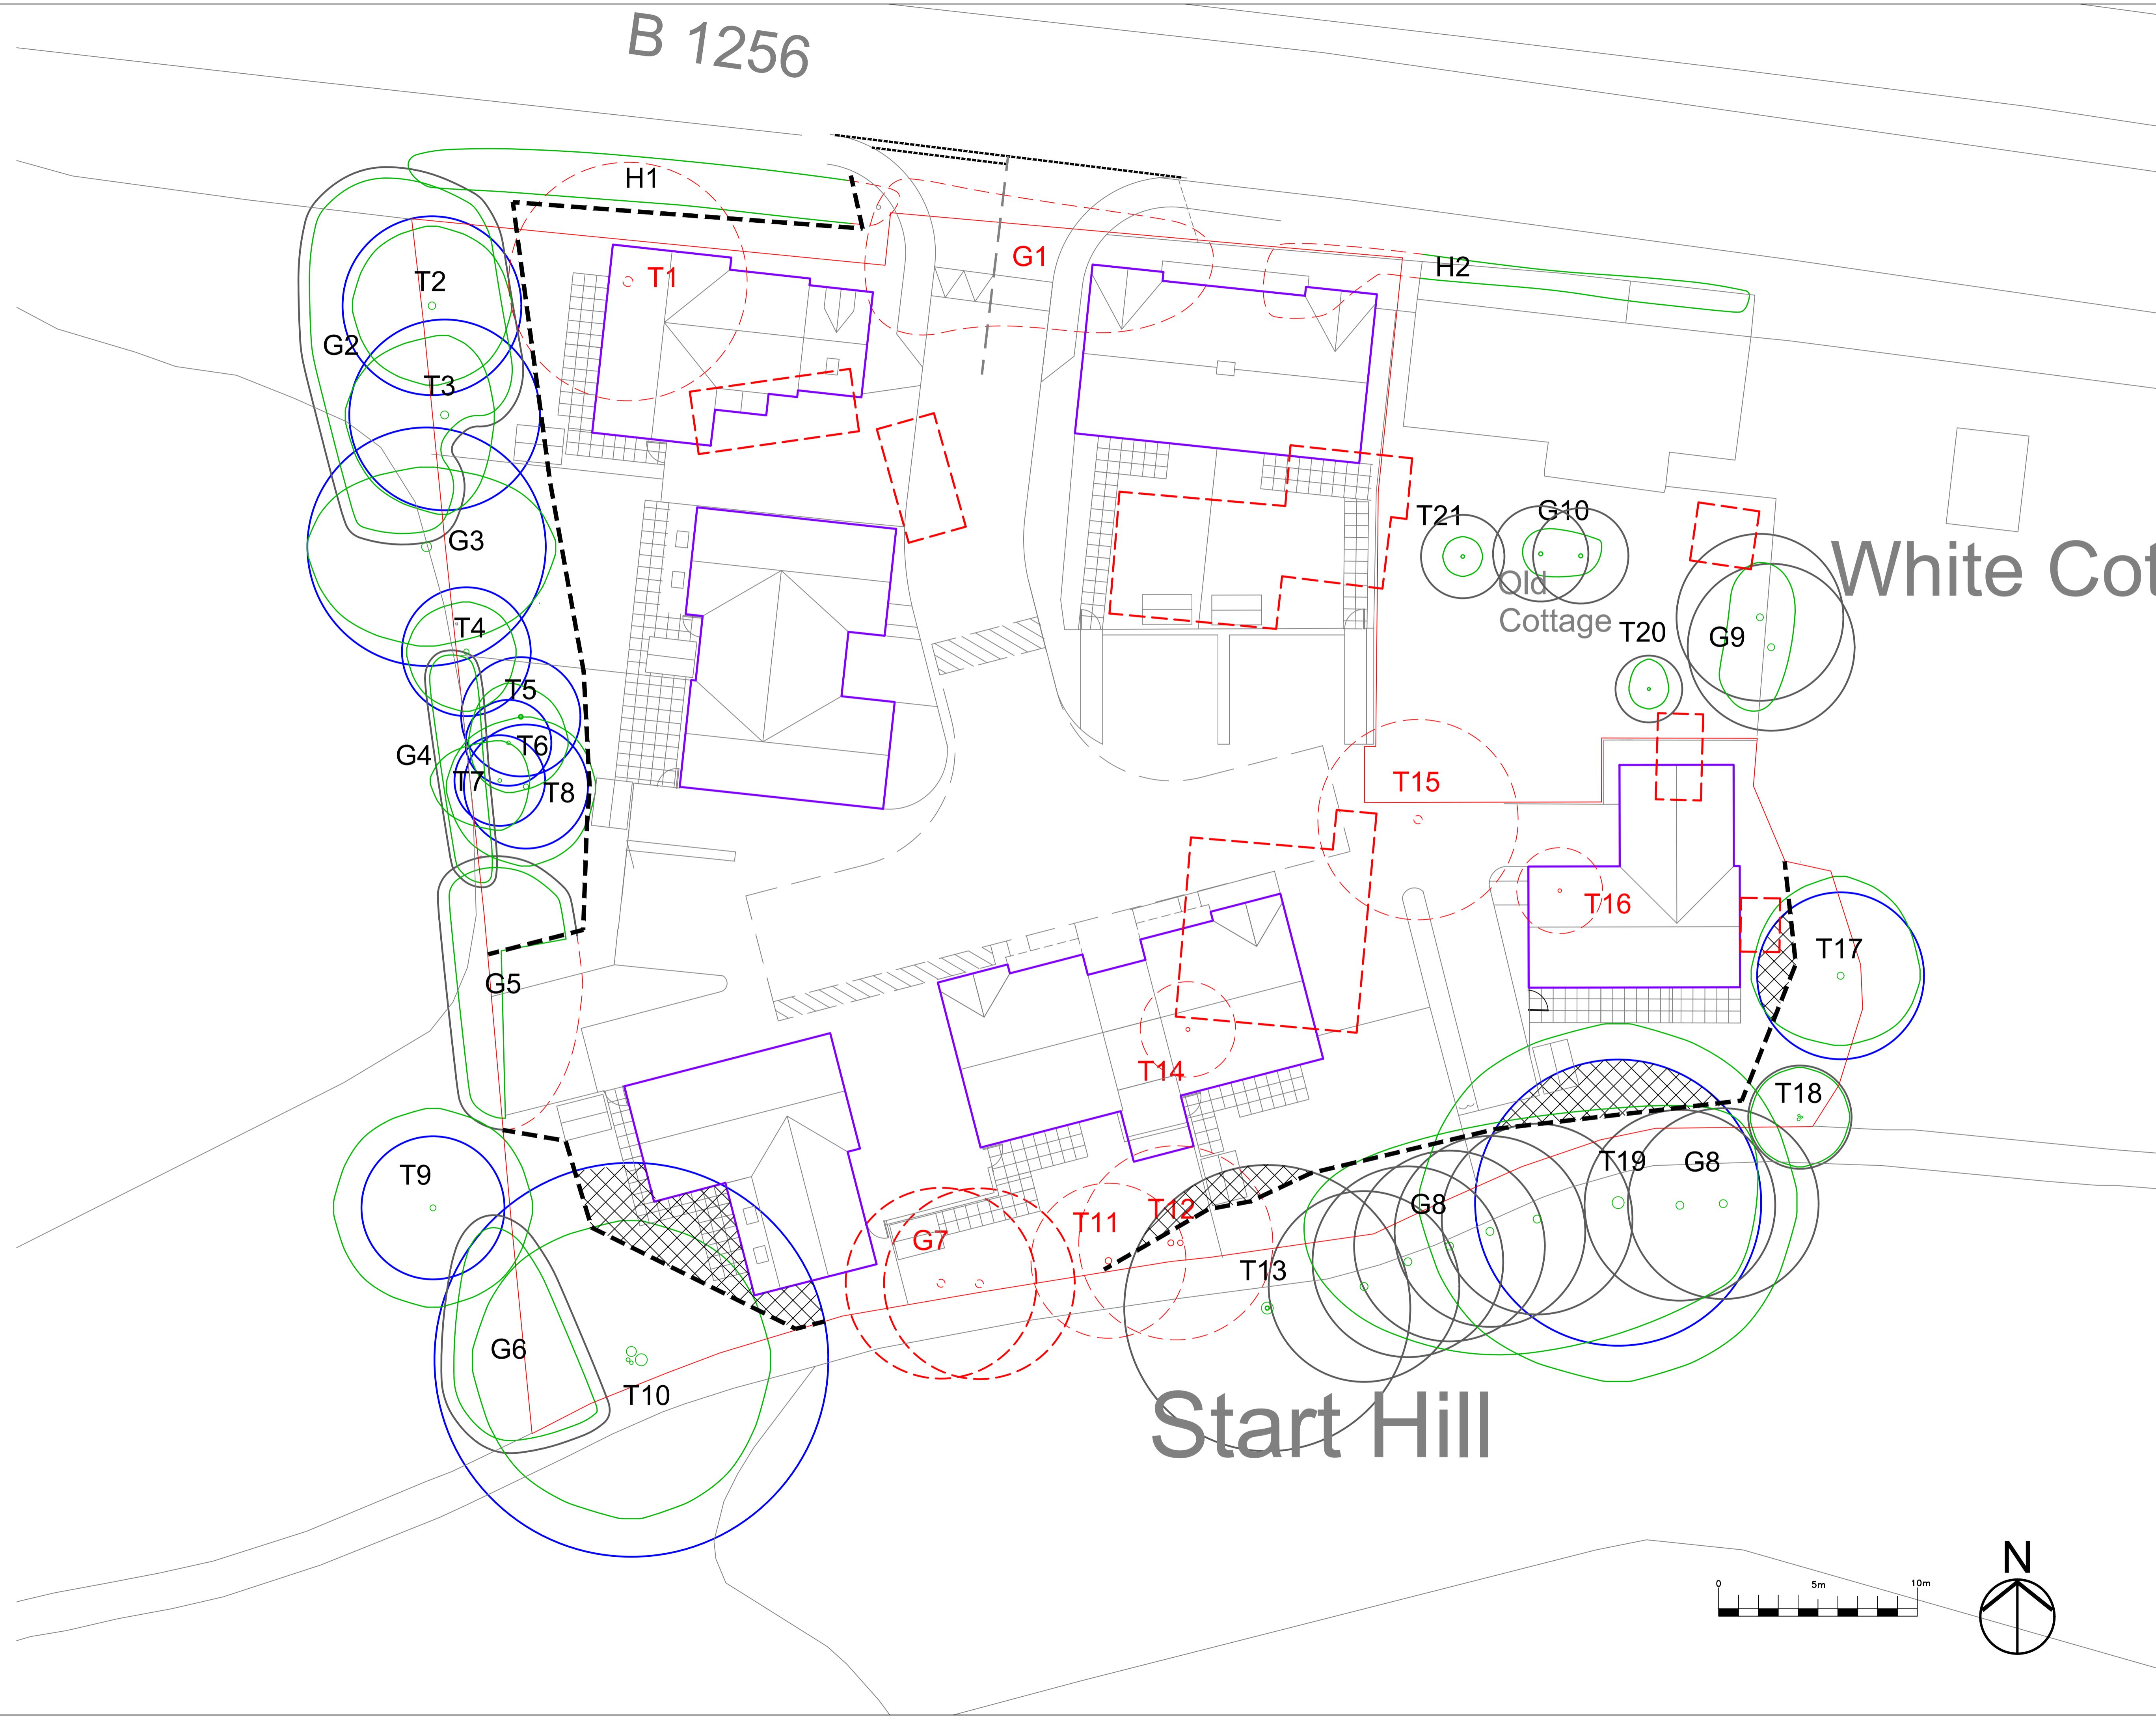

White Cot

Start Hill

No dimensions are to be scaled from this drawing. All stated measurements are to be verified on site. Any discrepancies to be brought to the attention of Open Spaces.

	Crown spread tree/group
	A Category tree Root Protection Area
	B Category tree Root Protection Area
	C Category tree Root Protection Area
	Tree to be removed
	Tree Protection barrier
	Ground Protection
	Existing Building to be demolished
	Proposed Buildings / Hard surfaces



Rev	Date	Description
A	05/06/2023	revised layout
B	26/02/2024	revised layout
C	29/02/2024	revised layout

Client

Project
Land at Old Cottage, Dunmow Road,
Start Hill, Bishops Stortford CM22 7TG

Drawing Title
Tree Protection Plan

Date:	22/09/2021	Drawn: JS
Scale:	1:150- on A1	Checked: KM
Dwg No:	OS 2055-20.1	Rev: C

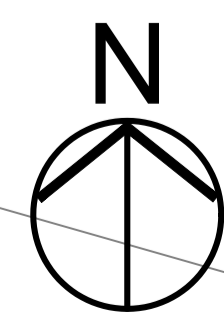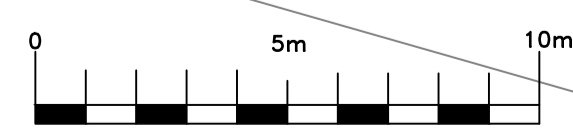

Open Spaces
Landscape Architects
LANDSCAPE ARCHITECTURE - TREES - ECOLOGY
2 Monument Offices, Hall Farm, Maldon Road,
Woodham Mortimer, Essex CM9 6SN
Tel: 01277 356511 os@open-spaces.co.uk
www.open-spaces.co.uk