


NOTE: All drawings to be read in conjunction with consultant structural engineers, mechanical and electrical consultants, acoustic engineers, energy consultants, specification, and detailed drawings. Drawing to be issued for the purposes shown within the drawing status box.

NOTE: Drawing to not be scale and written dimensions to be used only. Refer to drawing scale, paper size and scale bar.



FRONT ELEVATION  
(1:100)

★ Obscure Glazing

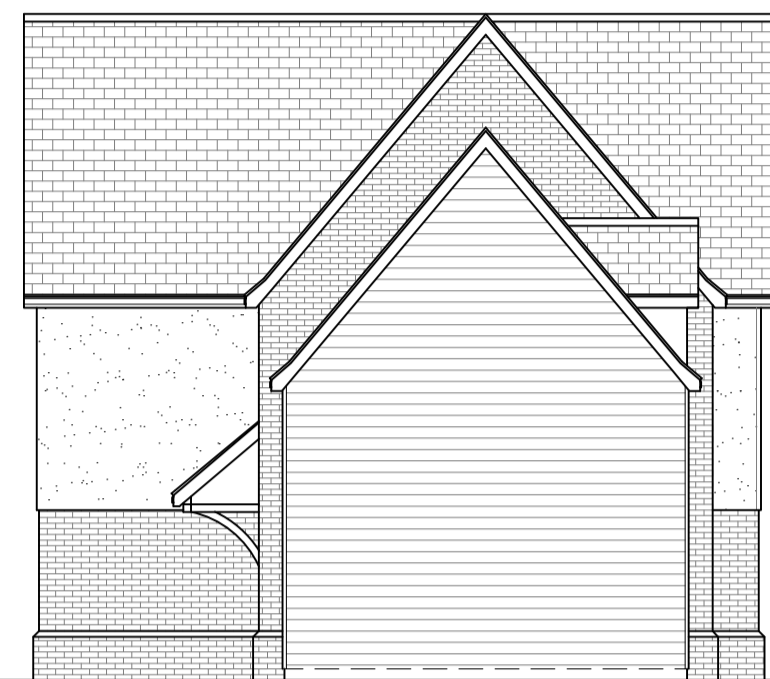


SIDE ELEVATION  
(1:100)



REAR ELEVATION  
(1:100)




SIDE ELEVATION  
(1:100)

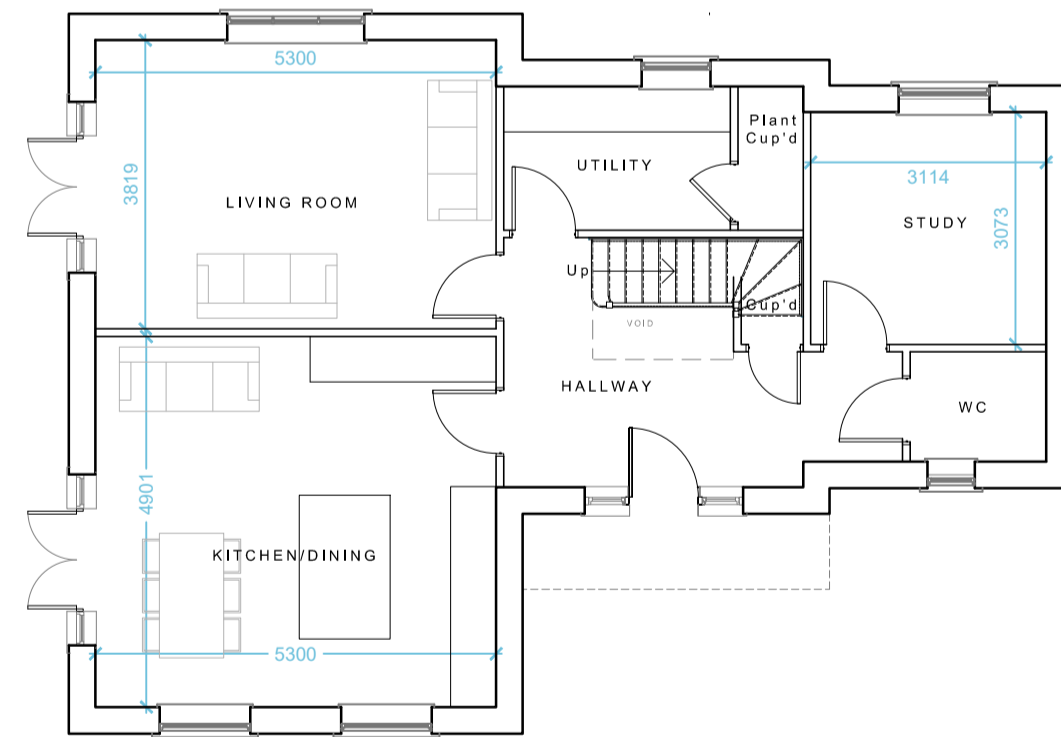


GROUND FLOOR PLAN  
PLOT 01  
FLOOR AREA - 185m<sup>2</sup>  
4 BED / 7 PERSON


★ Obscure Glazing

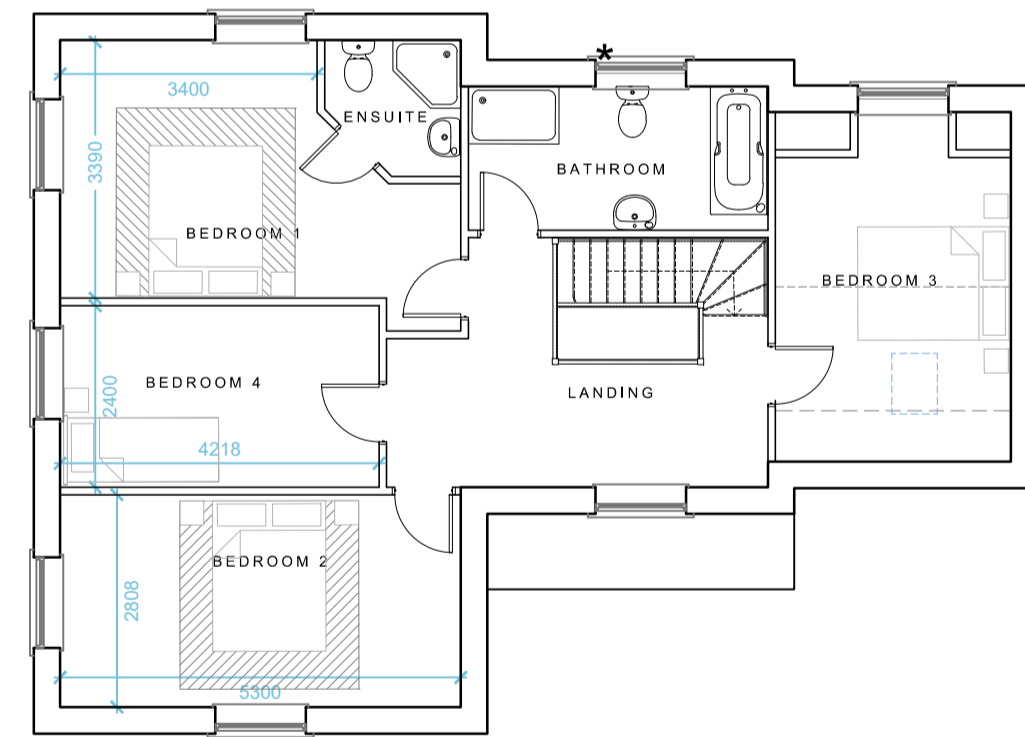

FIRST FLOOR PLAN

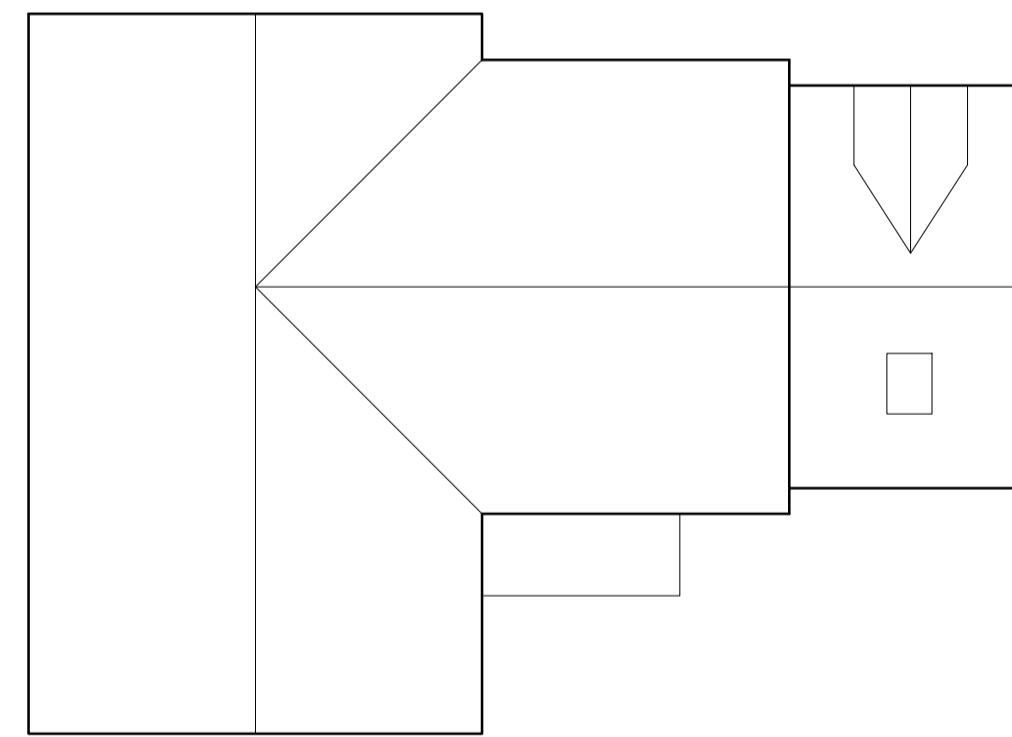

ROOF PLAN

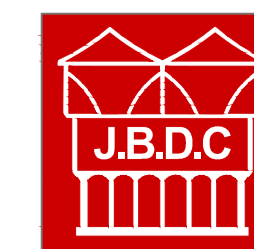

**jbell  
design and  
conservation ltd**  
Suite G2, Holly House Business Centre  
220-224 New London Road, Chelmsford, CM2 9AE  
T: 07484 791794  
E: jbell@designandconservation.co.uk  
www.designandconservation.co.uk

Client:	-	Scale:	1:100 @ A1
Project:	Start Hill Takeley, CM22 7TG	Status:	Planning
Drawing:	Plot 01 - Floor Plans	Dwg No:	2023-740-010
<small>THIS DRAWING IS THE COPYRIGHT OF J BELL DESIGN AND CONSERVATION LTD. It shall not be in any way used or reproduced without their prior written consent. All dimensions are to be checked on site or in the workshop prior to commencing any work. Work only to figured dimensions. Any discrepancies are to be reported to the Architect.</small>			

C:\Users\kate\OneDrive - designandconservation.co.uk\001 Projects\2023-740-Start Hill Takeley\Planning Houses V3 Revised