

NOTE: All drawings to be read in conjunction with consultant structural engineers, mechanical and electrical consultants, acoustic engineers, energy consultants, specification, and detailed drawings. Drawing to be issued for the purposes shown within the drawing status box.

NOTE: Drawing to not be scale and written dimensions to be used only. Refer to drawing scale, paper size and scale bar.




FRONT ELEVATION  
Plot 09  
(1:100)

★ Obscure Glazing



FRONT ELEVATION  
Plot 08  
(1:100)

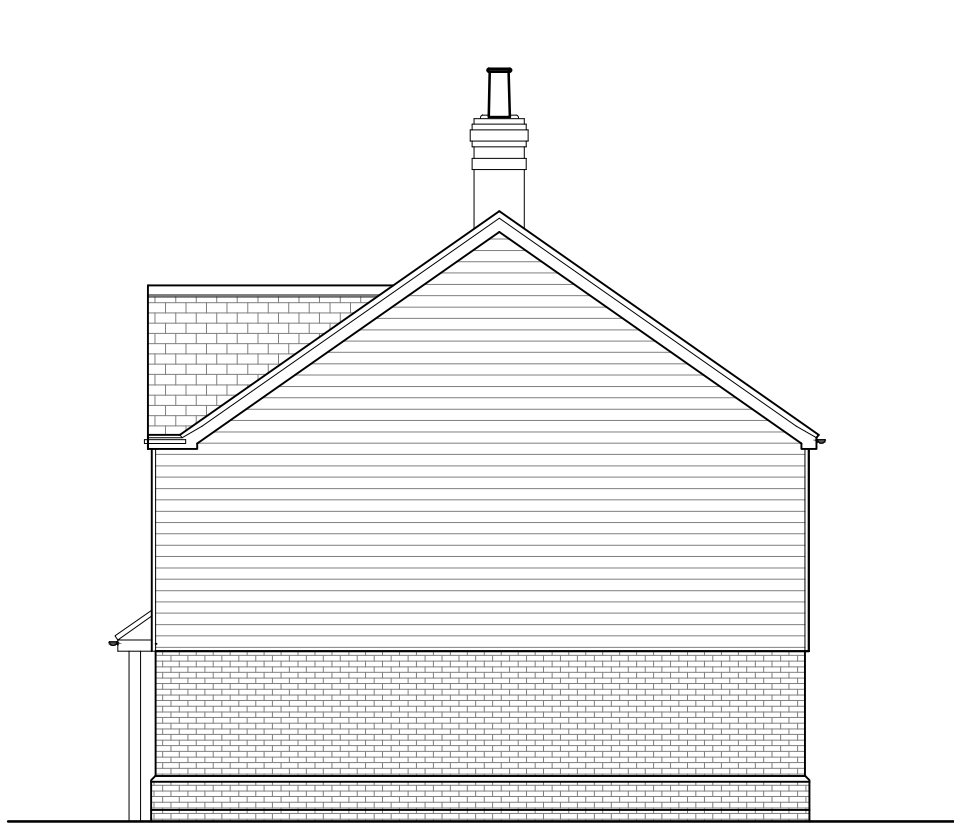


SIDE ELEVATION  
Plot 08  
(1:100)




REAR ELEVATION  
Plot 08  
(1:100)



REAR ELEVATION  
Plot 09  
(1:100)

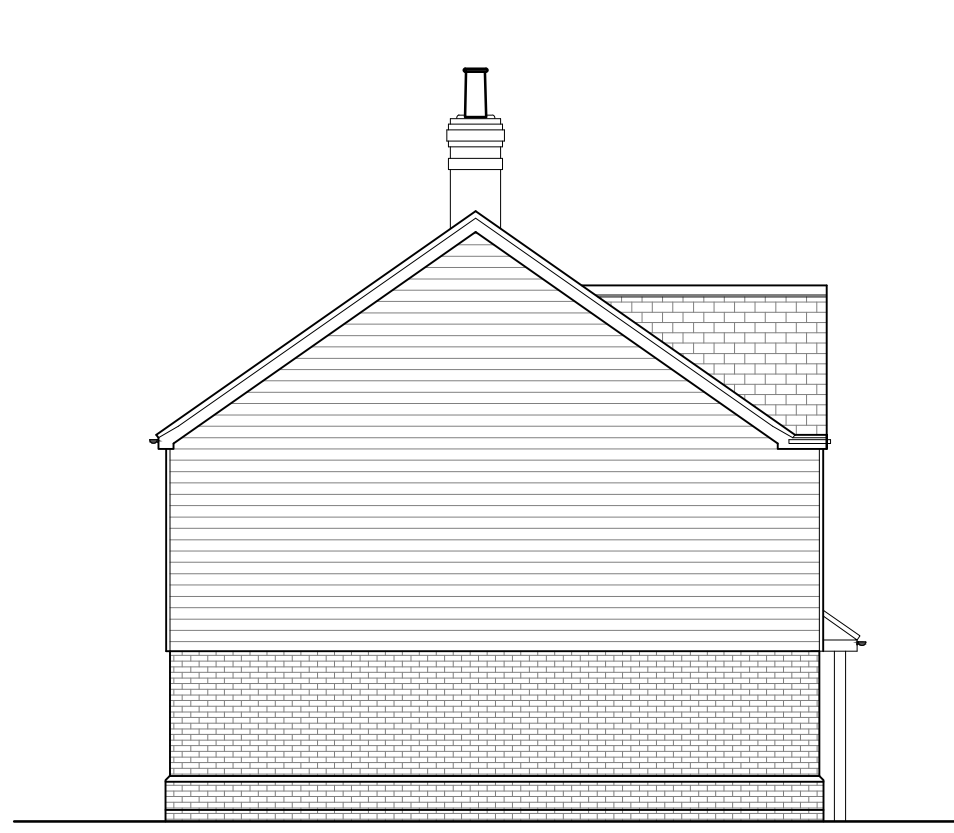


SIDE ELEVATION  
Plot 09  
(1:100)

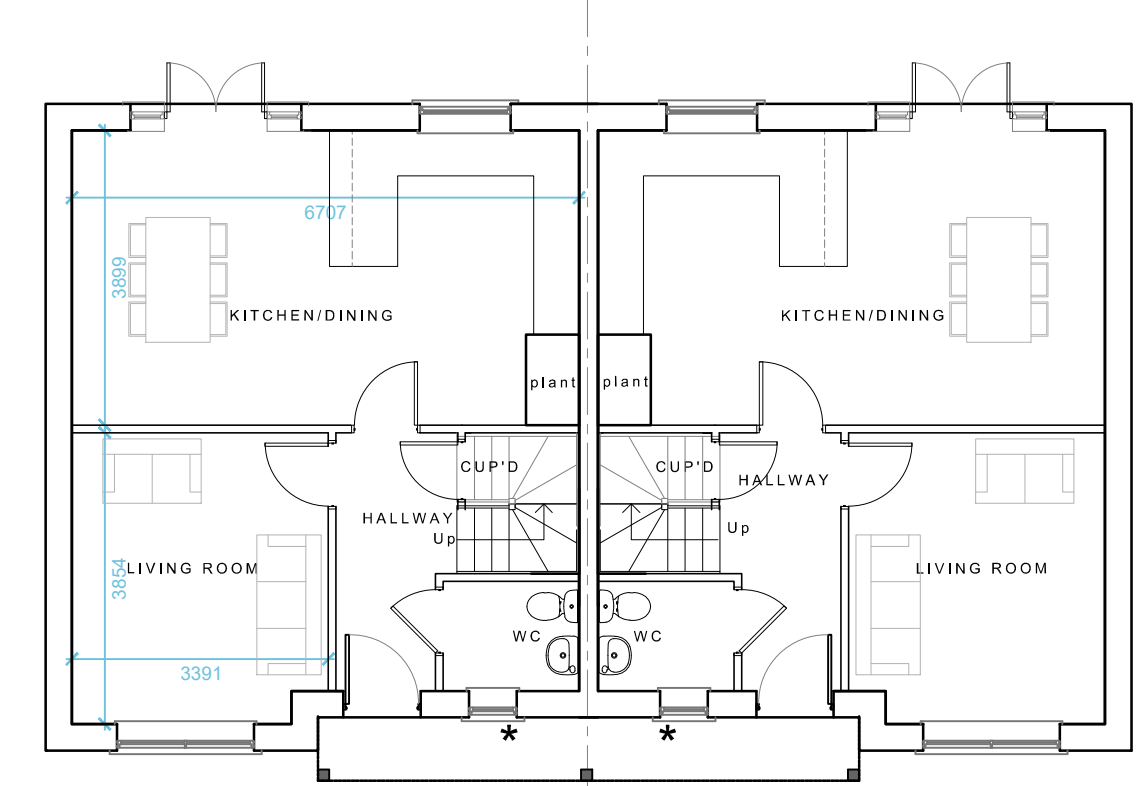


GROUND FLOOR PLAN  
PLOT 09  
FLOOR AREA - 102m<sup>2</sup>  
2 BED / 4 PERSON


★ Obscure Glazing

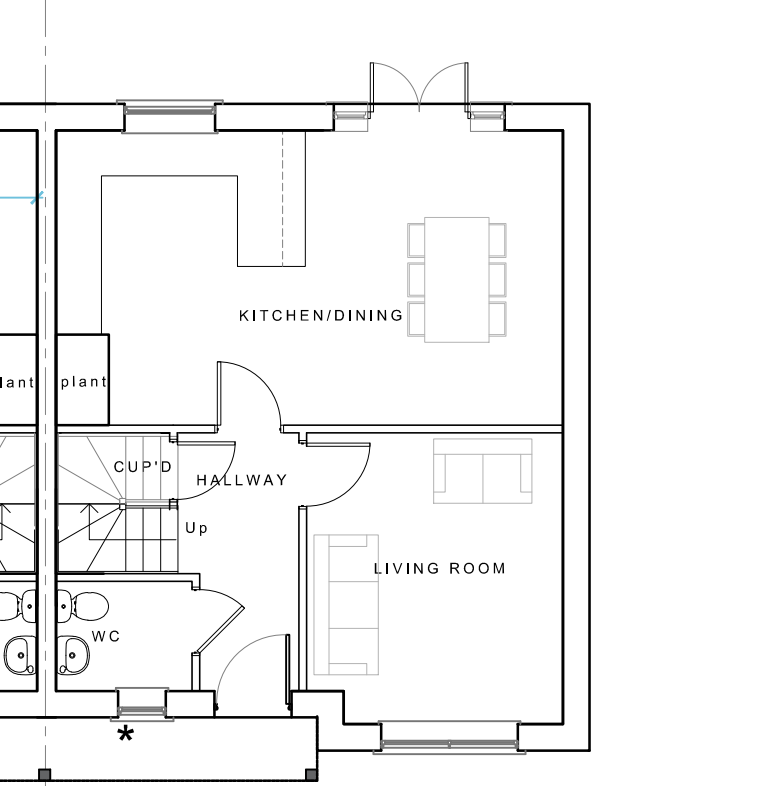


GROUND FLOOR PLAN  
PLOT 08  
FLOOR AREA - 102m<sup>2</sup>  
2 BED / 4 PERSON

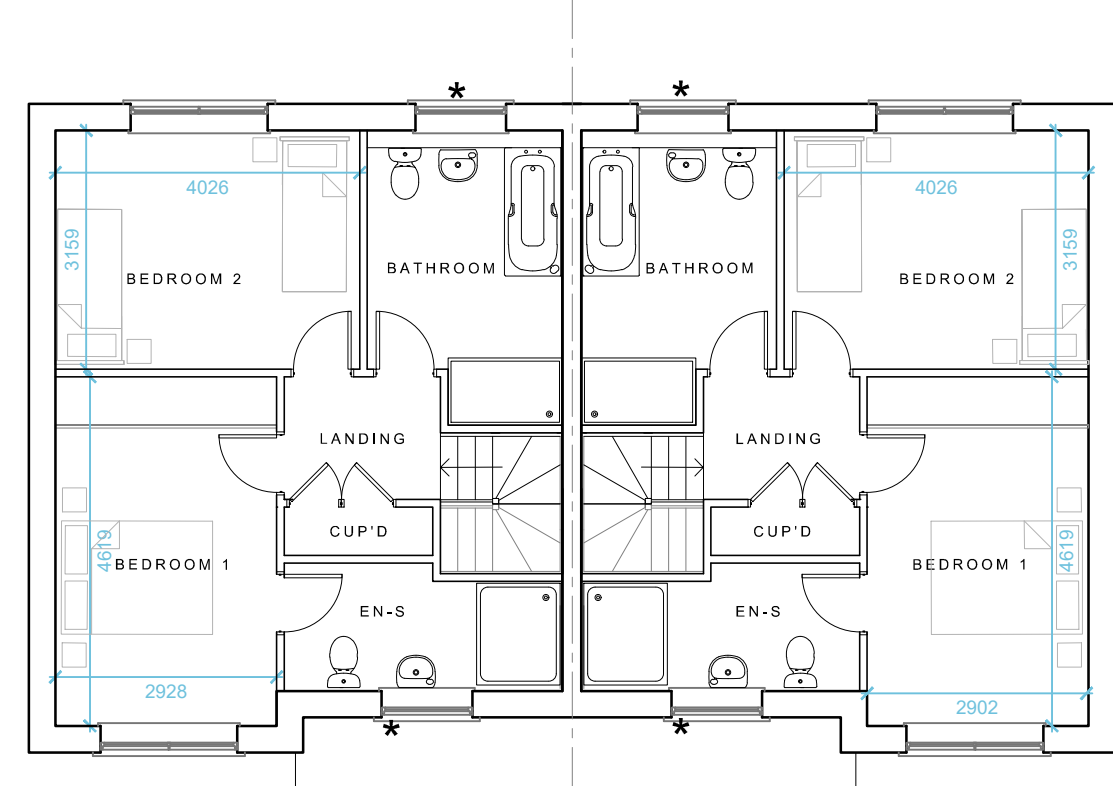


FIRST FLOOR PLAN  
PLOT 09

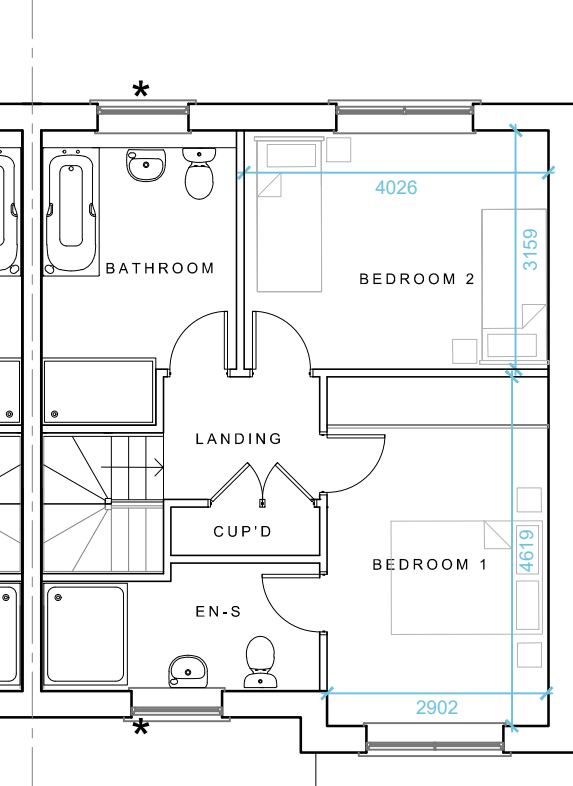


FIRST FLOOR PLAN  
PLOT 08

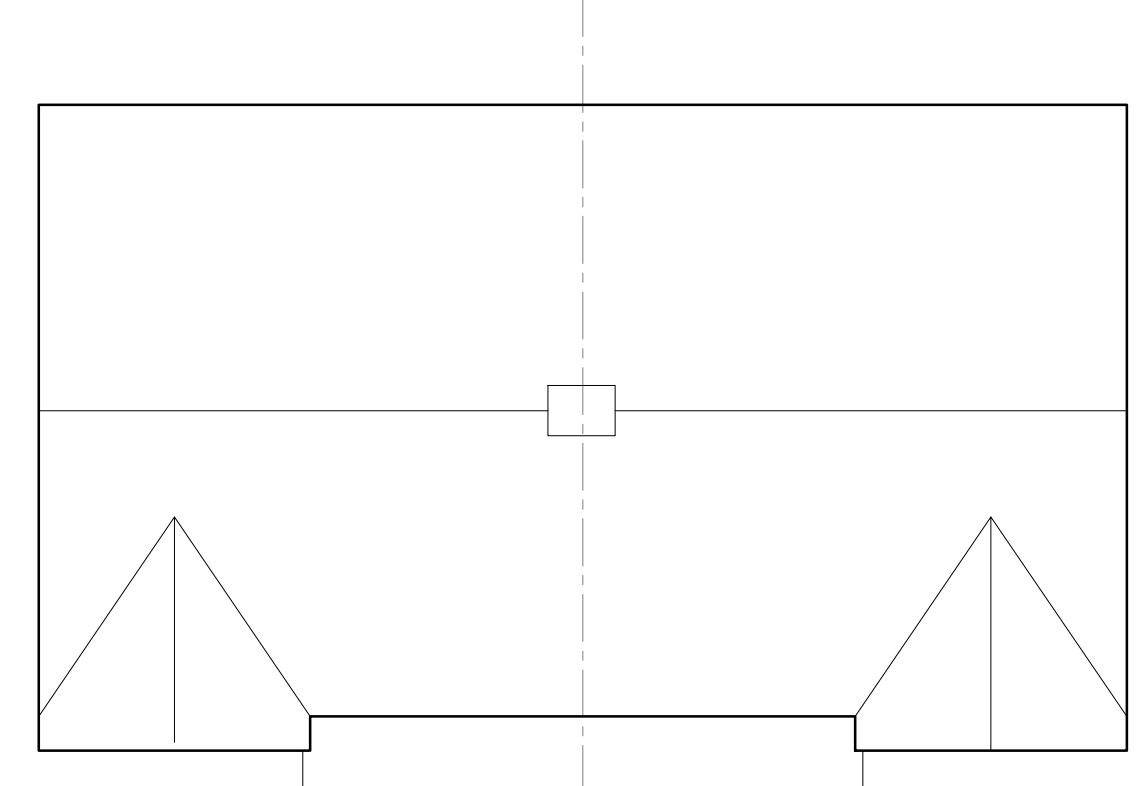

ROOF PLAN  
PLOT 09

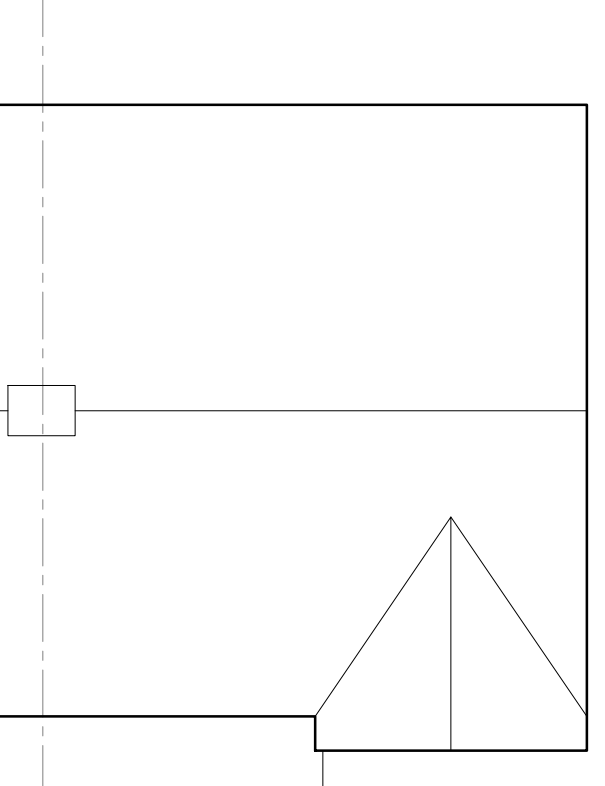

ROOF PLAN  
PLOT 08

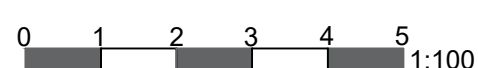

Client :	Scale :	1:100 @ A1
Project :	Status :	Planning <b>A</b>
Plot 08 & 09 - Floor Plans	Dwg No. :	2023-740-018
<small>© THIS DRAWING IS THE COPYRIGHT OF J.BELL DESIGN AND CONSERVATION LTD. It shall not be in any way used or reproduced without their prior written consent. All dimensions are to be checked on site or in the workshop prior to commencing any work. Work only to signed dimensions. Any discrepancies are to be reported to the Architect.</small>		