


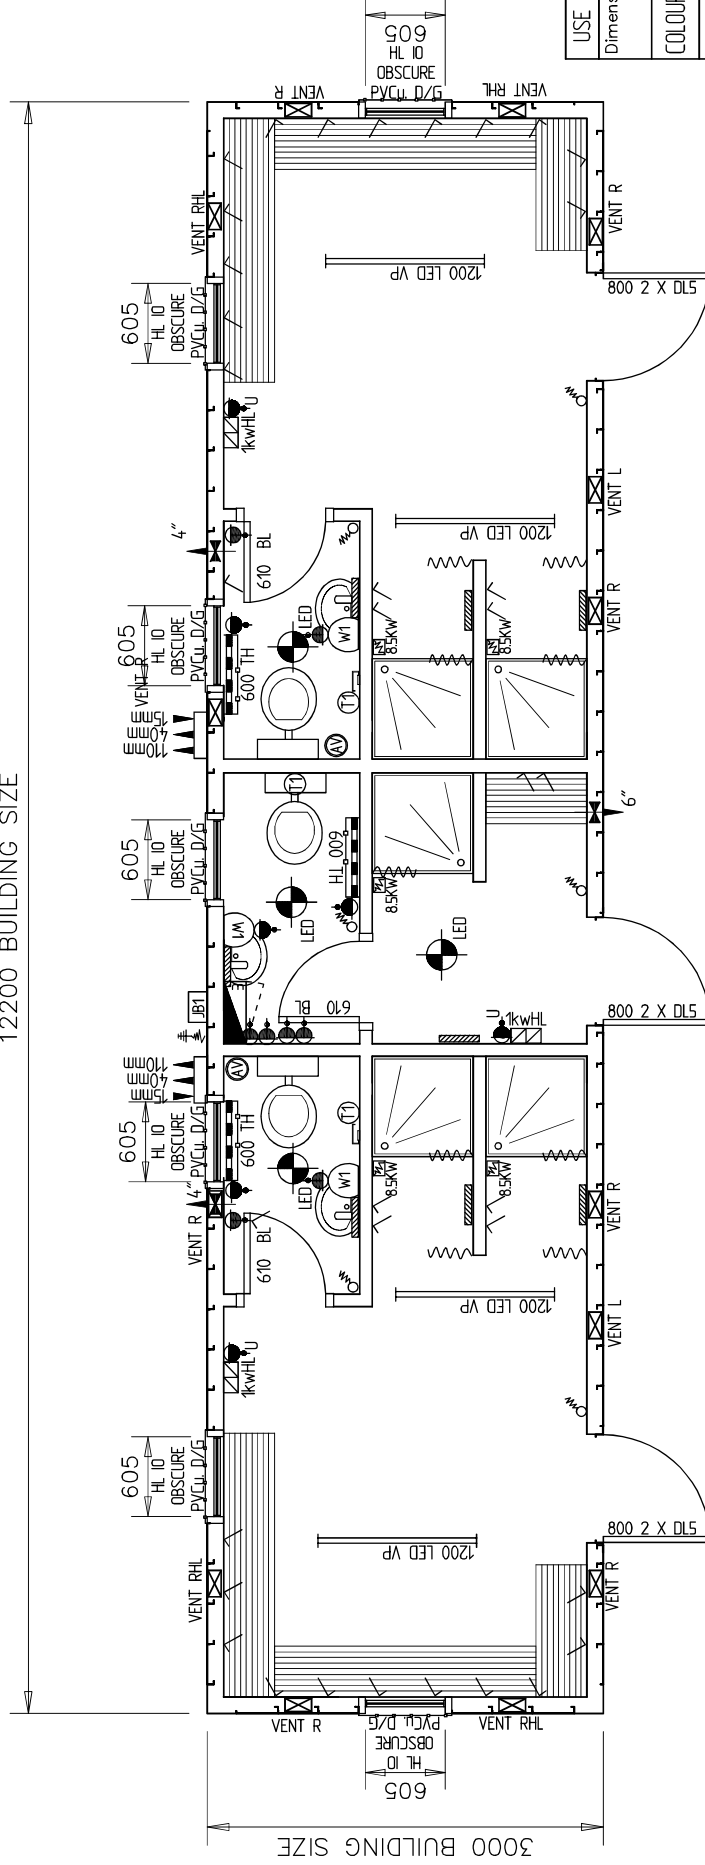

12200 BUILDING SIZE



3000 BUILDING SIZE

USE DIMENSIONS - DO NOT SCALE		
Dimension Units	ALL IN MILLIMETRES	
COLOUR	ONE COLOUR - TBA	
FOUNDATION	-	
UNLADEN WEIGHT (KG)	7750	
MAXIMUM LADEN WEIGHT (KG)	16325	
MAXIMUM LIFT WEIGHT (KG)	8000	
Title	40' X 10' STEEL SPORTS CHANGING FACILITIES UNIT	
Product Code	-	
Date	Scale	Drawn By
08/01/24	1 : 60	RMC
Drawing / Unit No.	Rev.	
017701-1	A	

NOTES

1. THIS UNIT IS BASED ON OUR STANDARD PRODUCT SPECIFICATION AVAILABLE FROM WWW.ALSIM.CO.UK/SPECIFICATION
2. DRAWING SHOULD BE READ IN CONJUNCTION WITH CURRENT VERSION OF THE DRAWING LEGEND.
3. ALL WALLS & CEILING TO BE LINED IN VINYL FACED PLASTERBOARD, WALLS - CREAM, CEILING - WHITE

REV.	DATE	BY	DESCRIPTION
A	30/01/24	RJT	PLUMBING UPDATED