

PLAN OF SUBJECTS

# 1 Carmelite Street, BANFF.

**KEY**



- Ground @ 1 Carmelit



- Ground @ 1 Carmelit  
Flat Over



- Stairwell to Flat Over  
- 6.8m<sup>2</sup>




- Car Parking to Flat O  
- 21.2m<sup>2</sup>



- Right of Access from  
Over 1 Carmelite Street  
1 Carmelite Street



- Shared Access for 1  
3 Carmelite Street - 15

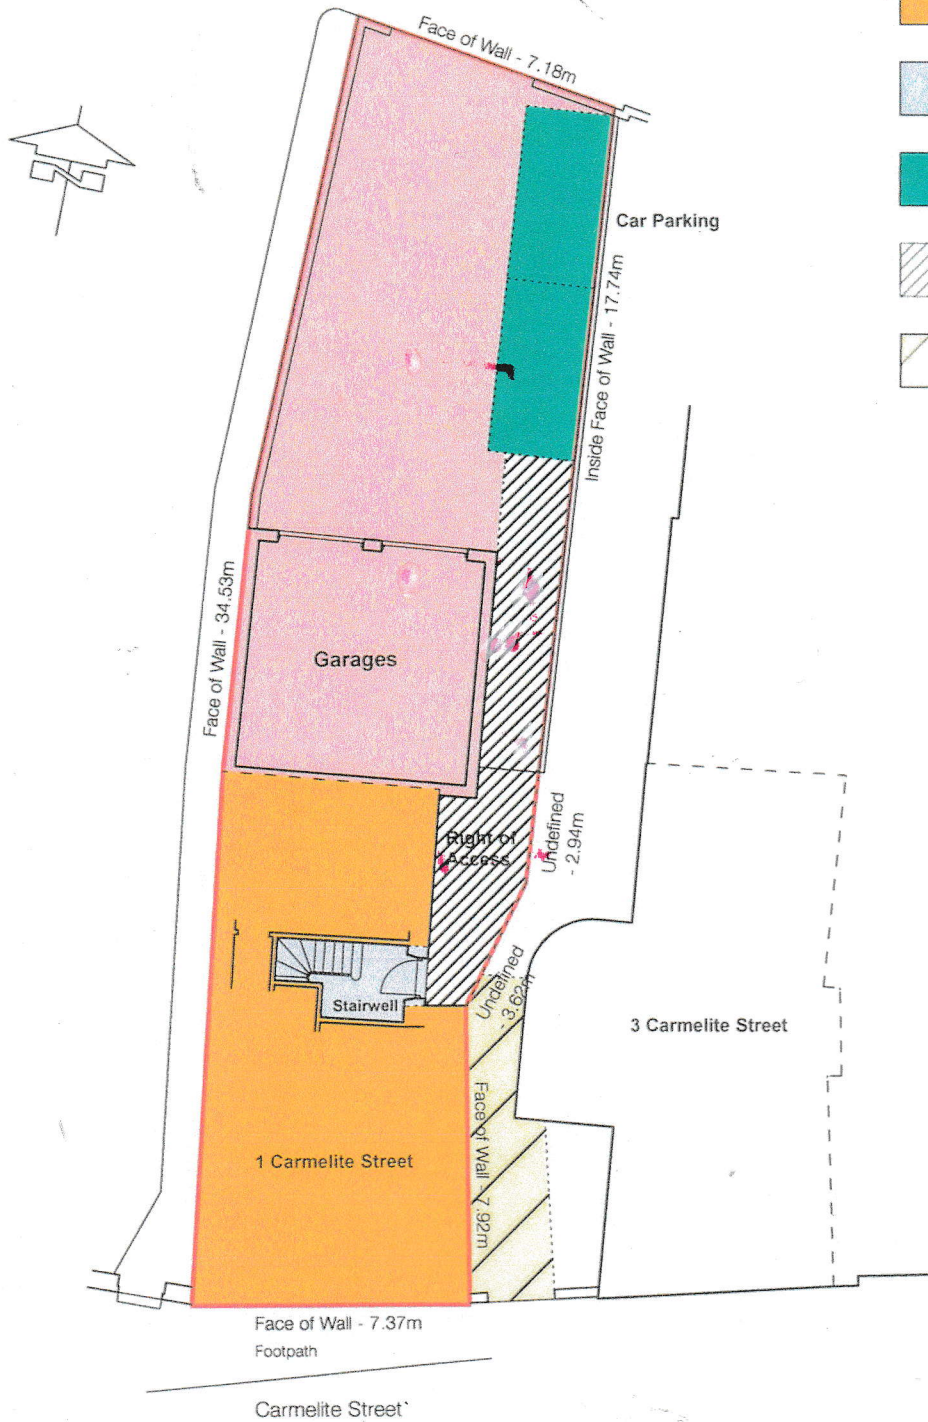

## Block Plan 1:200

Area of Site @ 1 Carmelite Street, Banff (Including Right of Access) = 227.8m<sup>2</sup> or thereby  
NB All sizes are 'or thereby'

(NB Footprint of 'Tenement Steading' Outlined in Red)

