

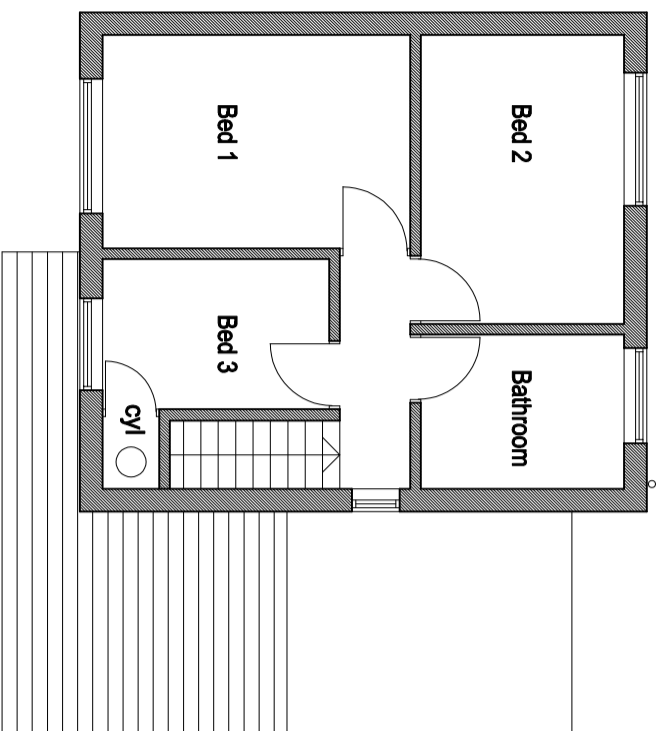
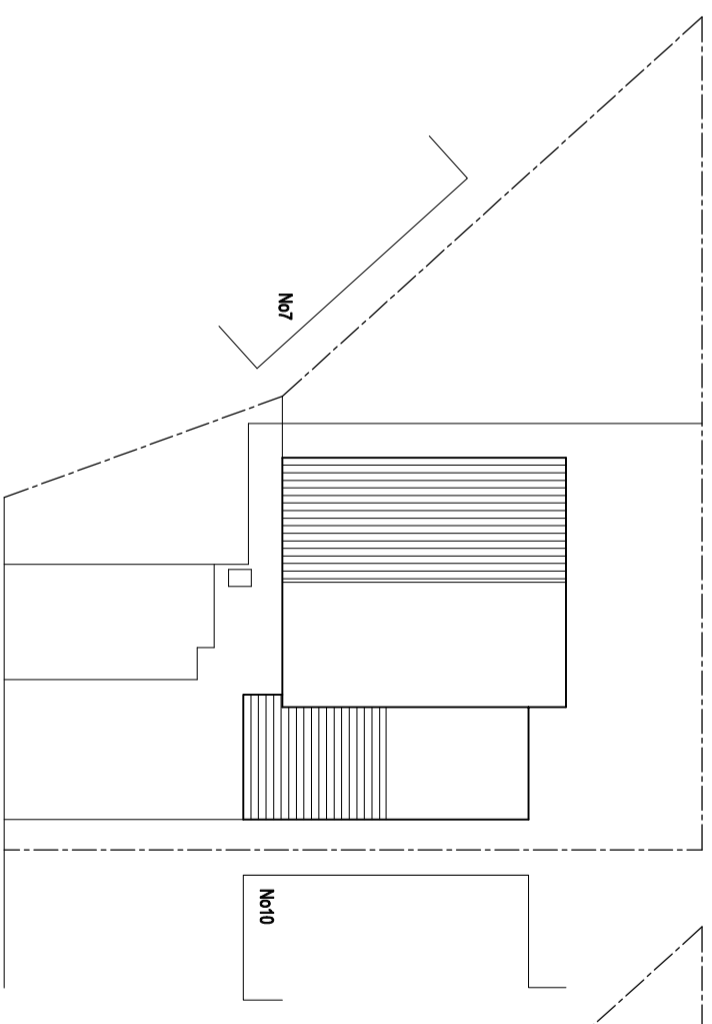


All dimensions to be verified on site any discrepancies to be verified by NPC ad Ltd
This drawing is copyright protected no reproduction permitted without authorisation
All works to comply with the HSE CDM Regulations

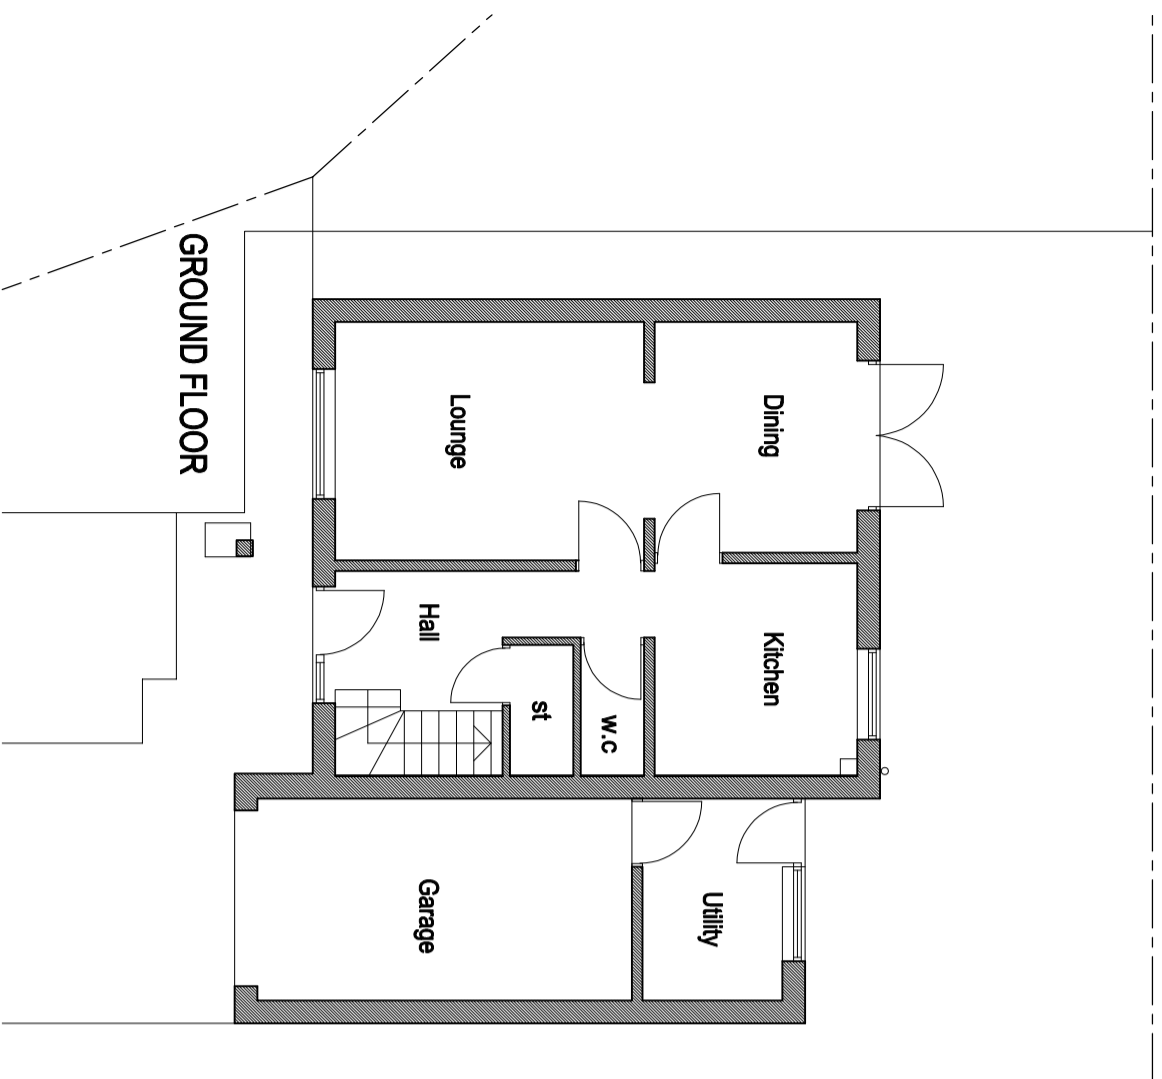

FIRST FLOOR

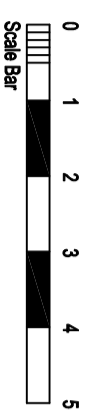

SITE & ROOF PLAN 1:200

NPC Architectural Designs Ltd
07787 188284

Applicant

Mr & Mrs G.Marshall.

Project

**Proposed side extension.
9 Valley View Gardens. Crossroads.**

Drawing

Existing Plans.

Date

Feb 2024

Scale

1:100 + 1:200

Drawn

N

Drawing No

747-01

Rev