



NORTH ELEVATION

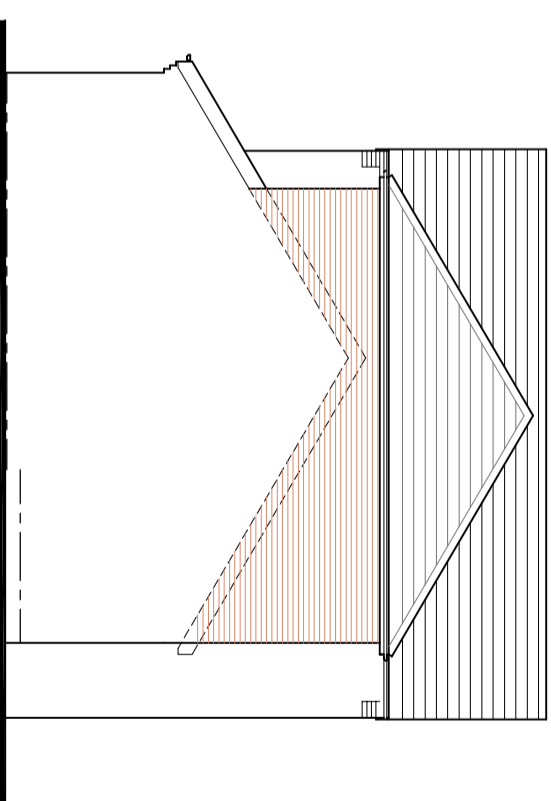

WEST ELEVATION

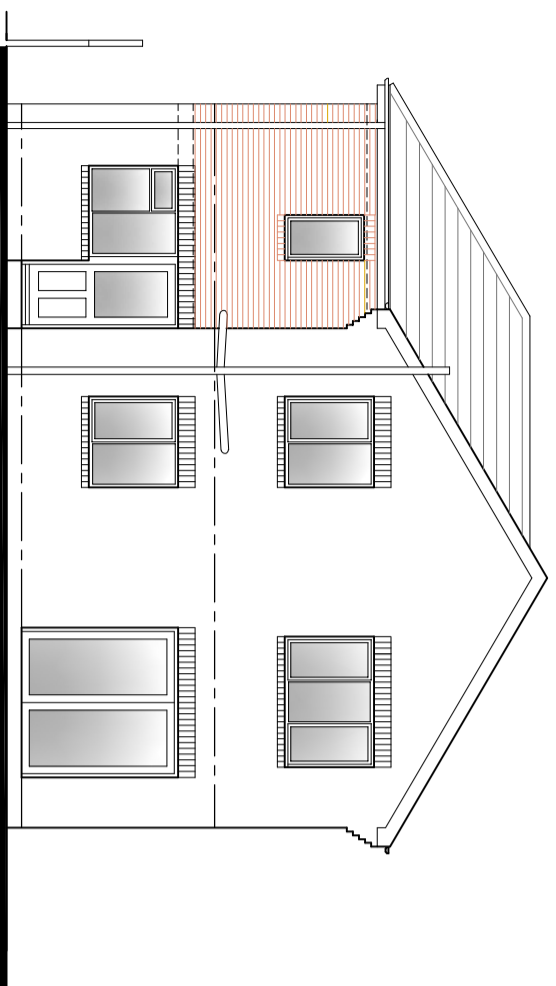

SOUTH ELEVATION

External Specification Notes

Roof : Grey roof tiles to match existing house

Walls: Facing bricks to match existing.

Black ogee style upvc gutters, fall pipes.

Windows - Graphite upvc casement, with brick on edge heads and cills. All to match ex house

Fascias: Dark grey upvc, to match ex house

Roof drainage connected to ex fall pipes.

F.W connected into ex soil stack

Project
Proposed side extension.
9 Valley View Gardens. Crossroads.

Drawing
Proposed Elevations.

Applicant
NPC Architectural Designs Ltd
07787 188284

Mr & Mrs G.Marshall.

Date **Feb 2024** Scale **1:100**
Drawn **N** Drawing No **747-06** Rev