





BEFORE



EXTERNAL SIZE TOTAL
= 336.27 Cu MTR

EXTERNAL SIZE
7330 X 5800 X 3600
= 153.05 Cu MTR

EXTERNAL SIZE
8100 X 5800 X 3900
= 183.22 Cu MTR

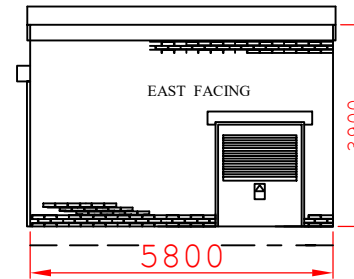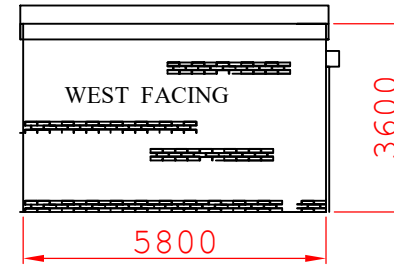

EXTERNAL SIZE TOTAL
= 336.27 Cu MTR

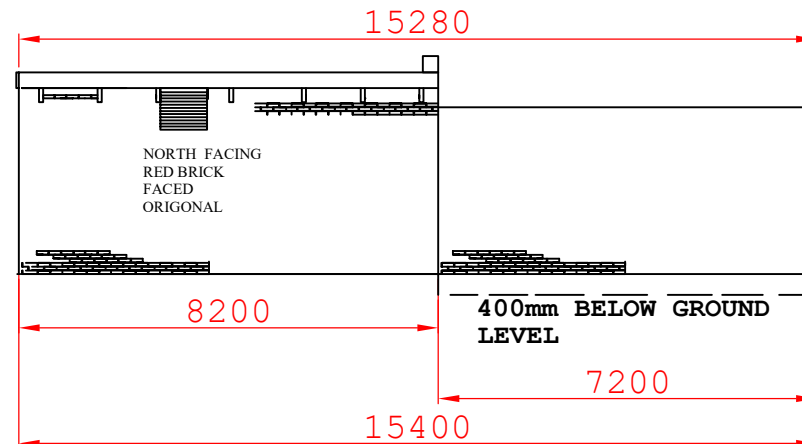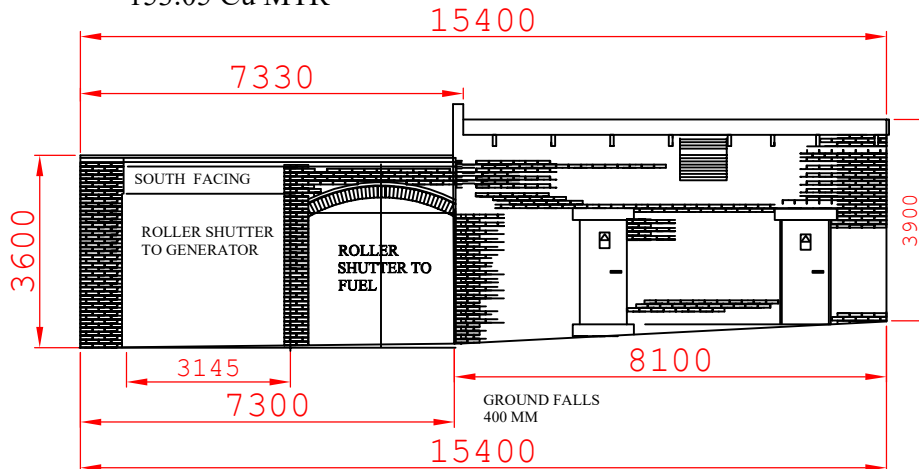

CLIENT	W.E. COUPLINGS	EL-SUBSTATION_PR69HL	
DRAWN BY	PETER_HART	REINSTATE_APEX_ROOF_FROM_FLAT_ROOF	
DATE DRAWN	15-01-2024	EL-SUBSTATION_PR69HL_NORTH_FACING	REF