


EXISTING SITE PLAN WITH ROOF PLAN
Scale |:250@A|

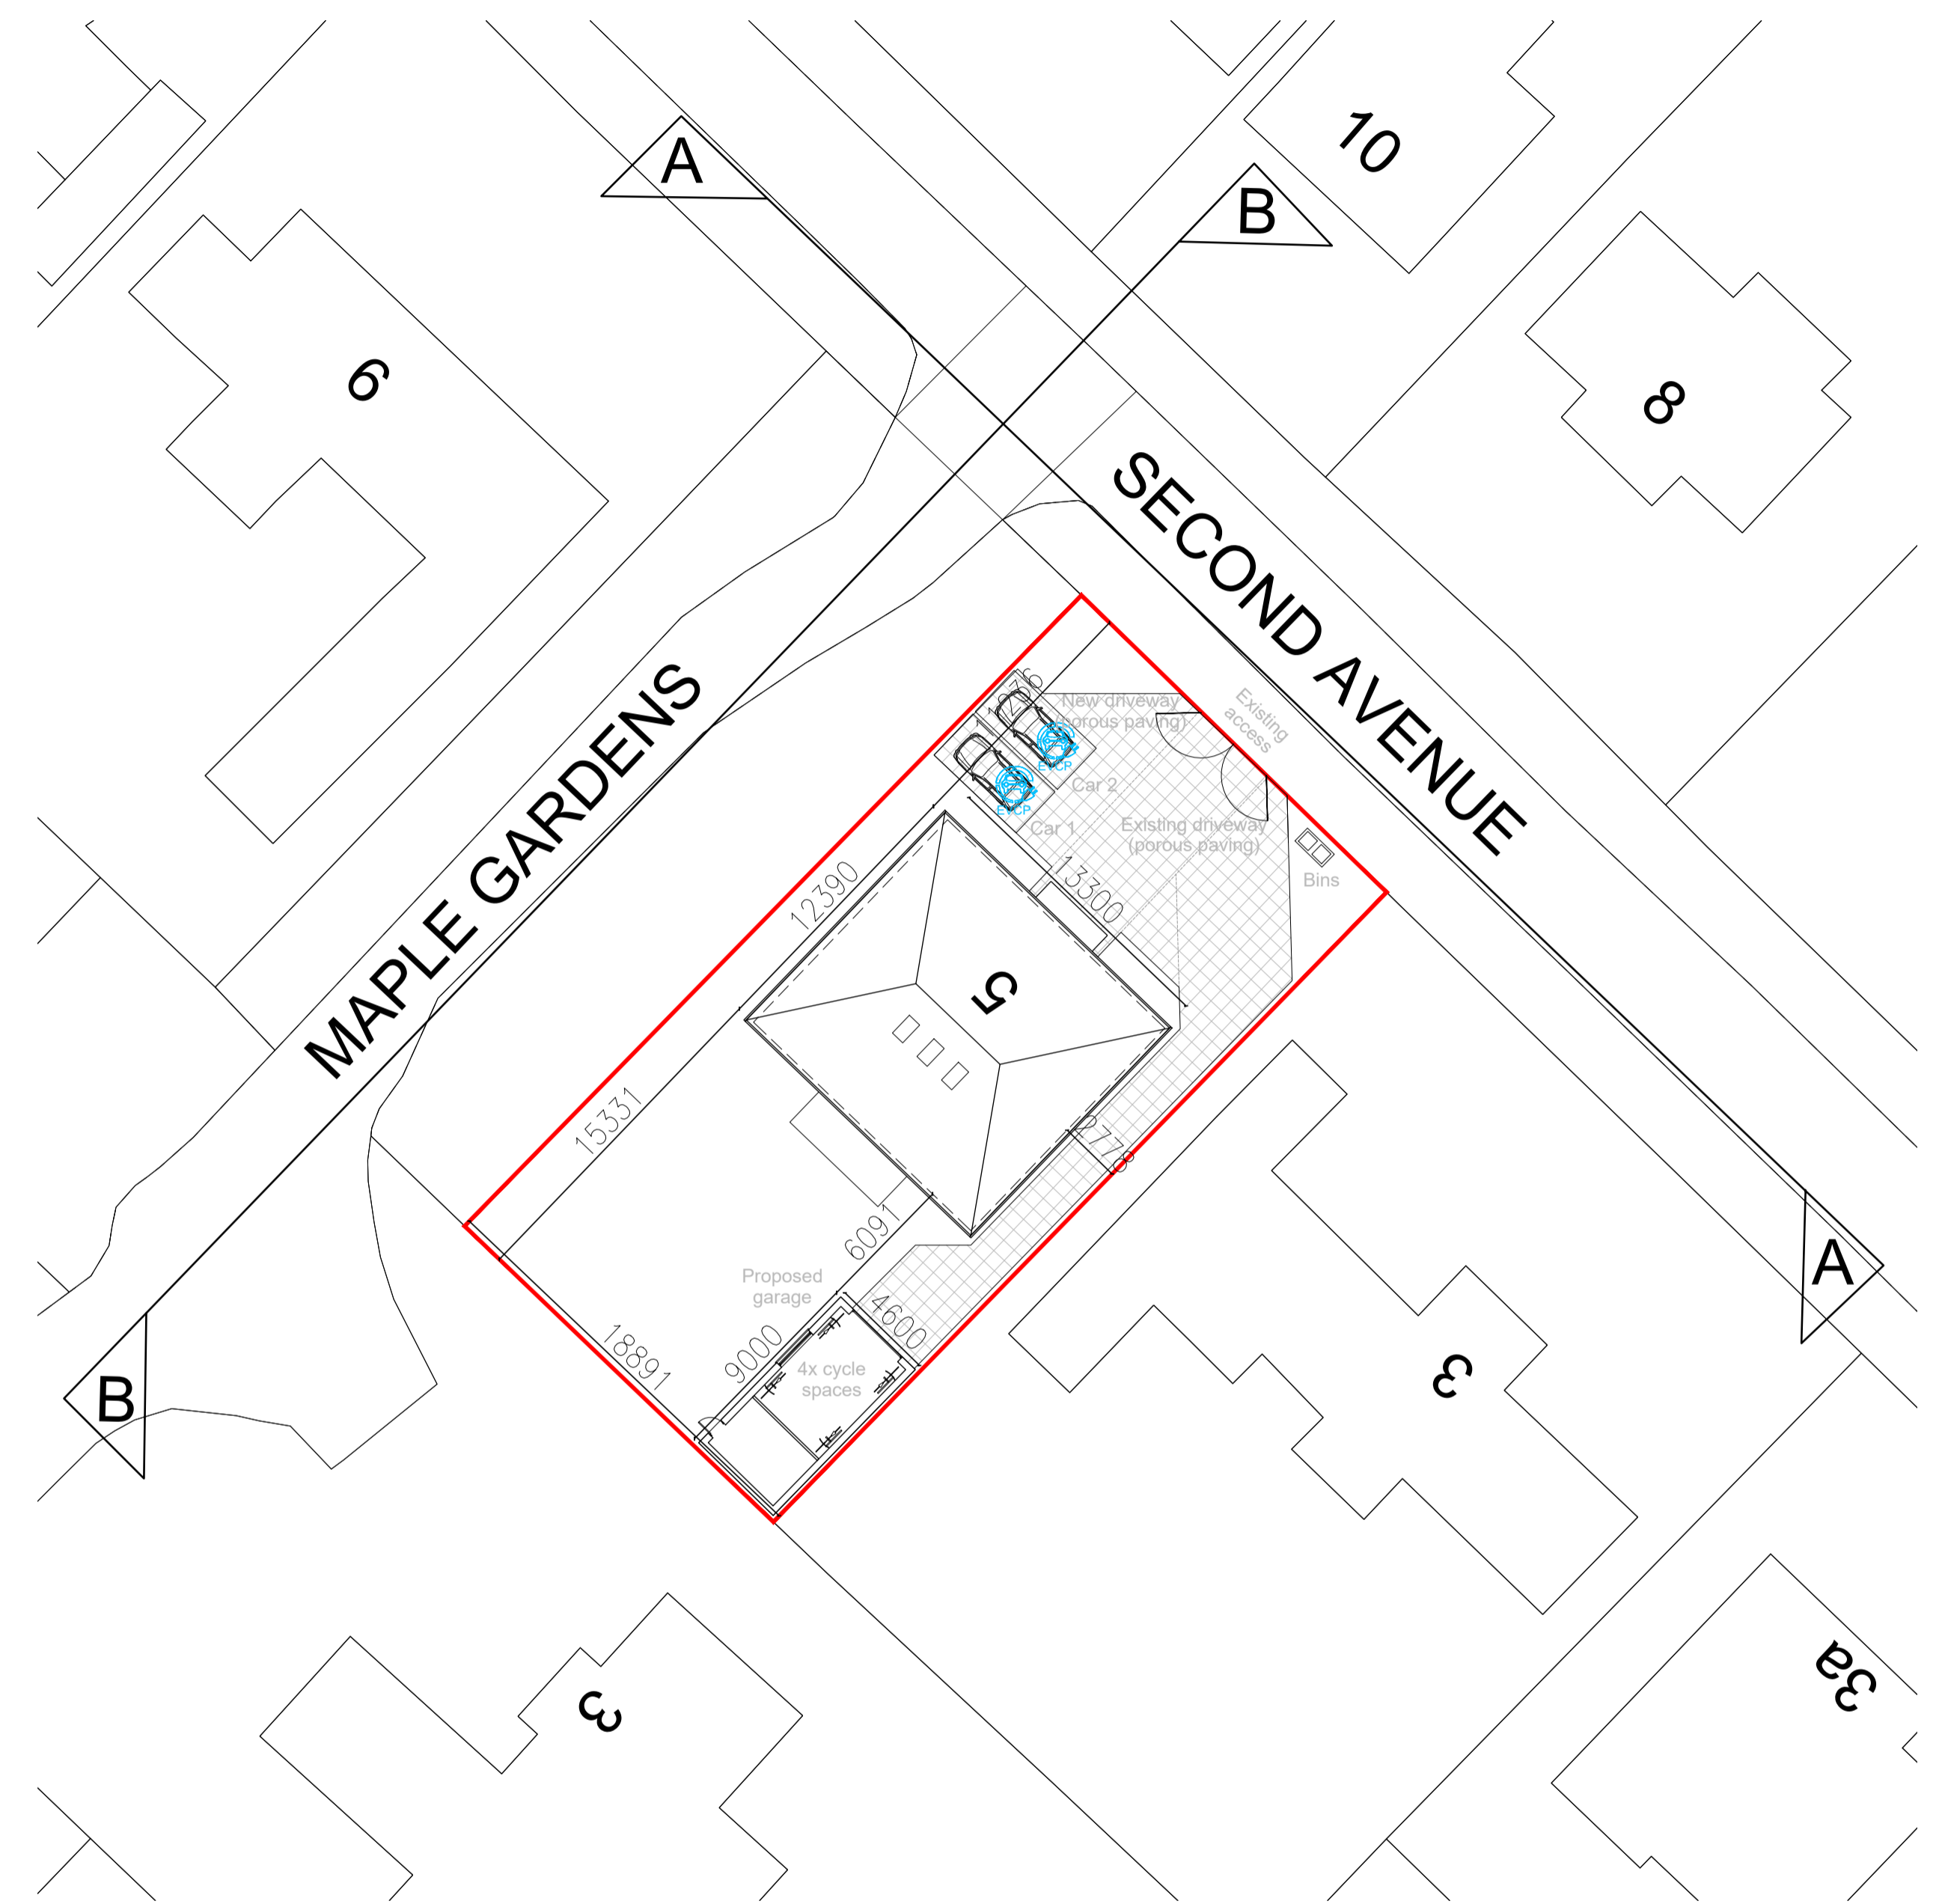

PROPOSED SITE PLAN WITH ROOF PLAN
Scale |:250@A|

Site Address	5 Second Avenue, Bardsey
Project	Demolition of existing bungalow and proposed new build dwelling
Dwg. Type	Site Plans
Dwg. Ref.	23-55EC-PL02 REV F
Date	November 2023