


Existing 1st Floor Timber Window

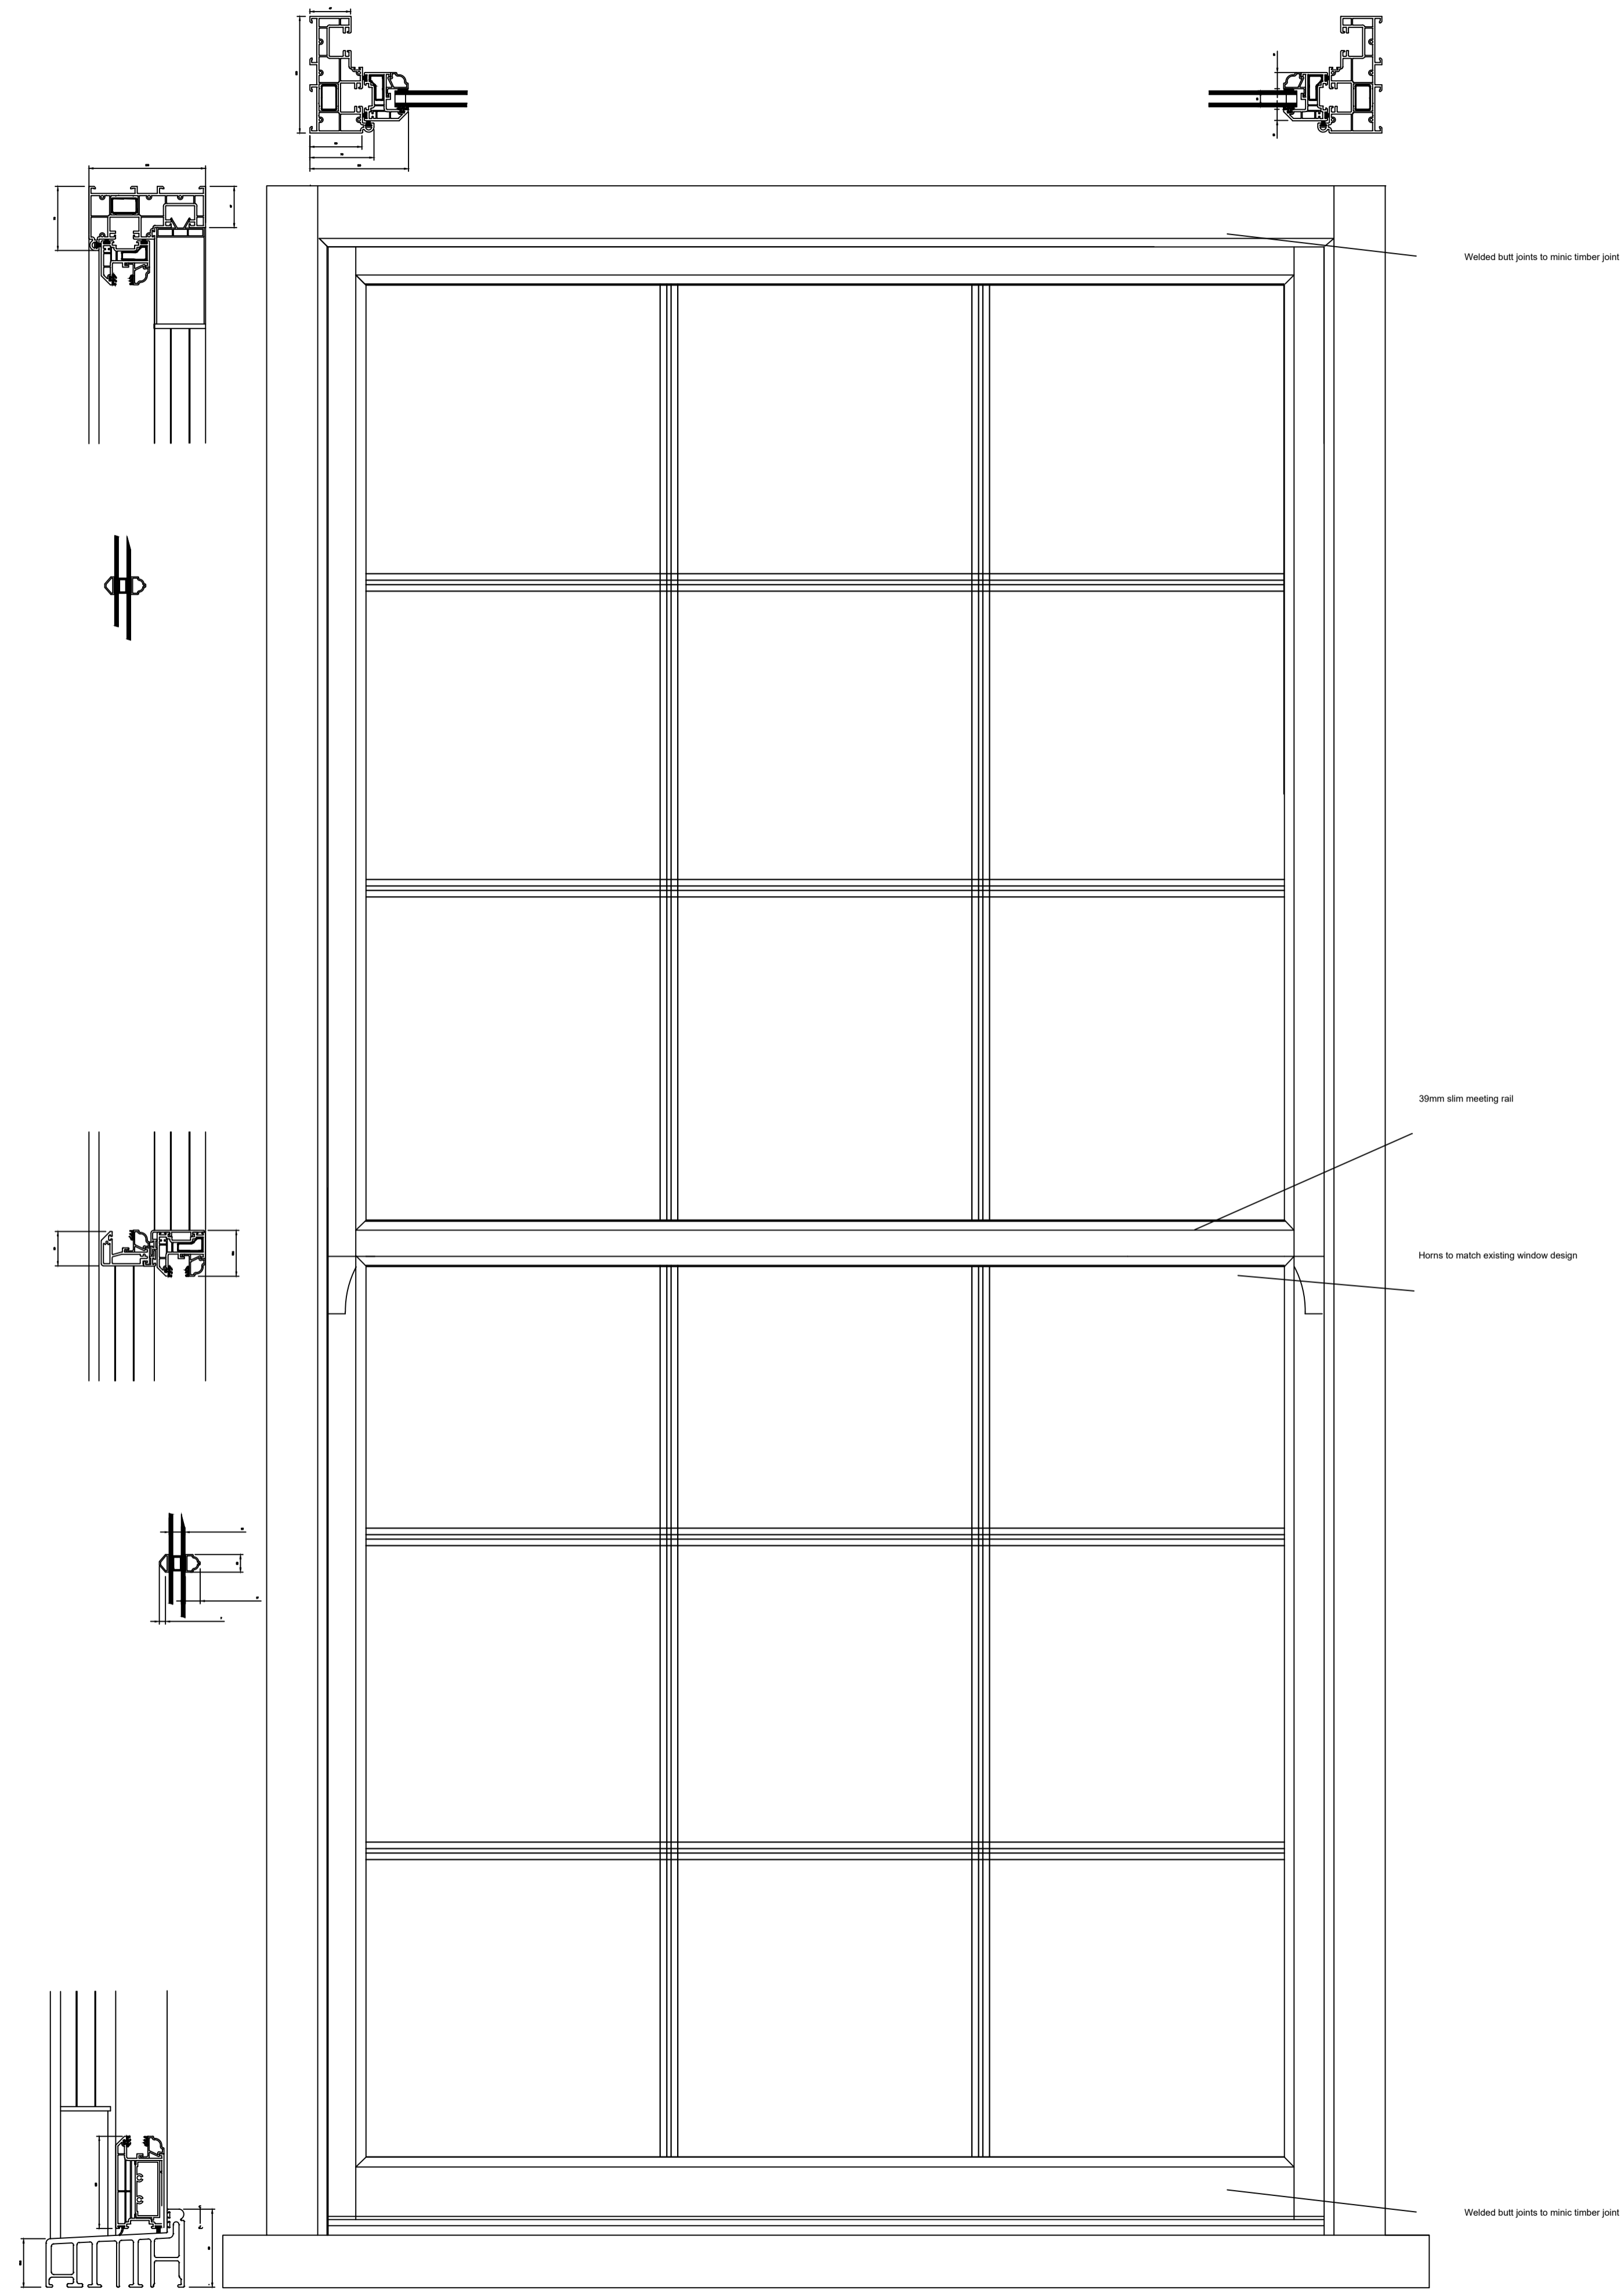

Proposed white Heritage Style uPVC 1st Floor Window

REV.	DATE	DESCRIPTION	BY
C	28.02.24		
B	28.04.23		
A	17.04.23		
AMENDMENTS			
PROJECT:-			
9-15 High Street Sutton SM1 1DF			
TITLE:-			
EXISTING & PROPOSED PLANS			
CLIENT:-			
Charleswood Estates Ltd			
GOODMAN MANN BROOMHALL CHARTERED SURVEYORS			
118 PICCADILLY LONDON W1J 7NW		Tel: 020 7409 2484 Fax: 020 7409 7435	
DRAWING STATUS:-			
Planning Issue			
DRAWN BY:-		CHECKED BY:-	
MJD			
SCALES:-		DATE:-	
1:5 @ A1		February 2023	
PROJECT NUMBER:-		NUMBER	REVISION
9-15 HSS		4	C