


Existing 2nd Floor Timber Window

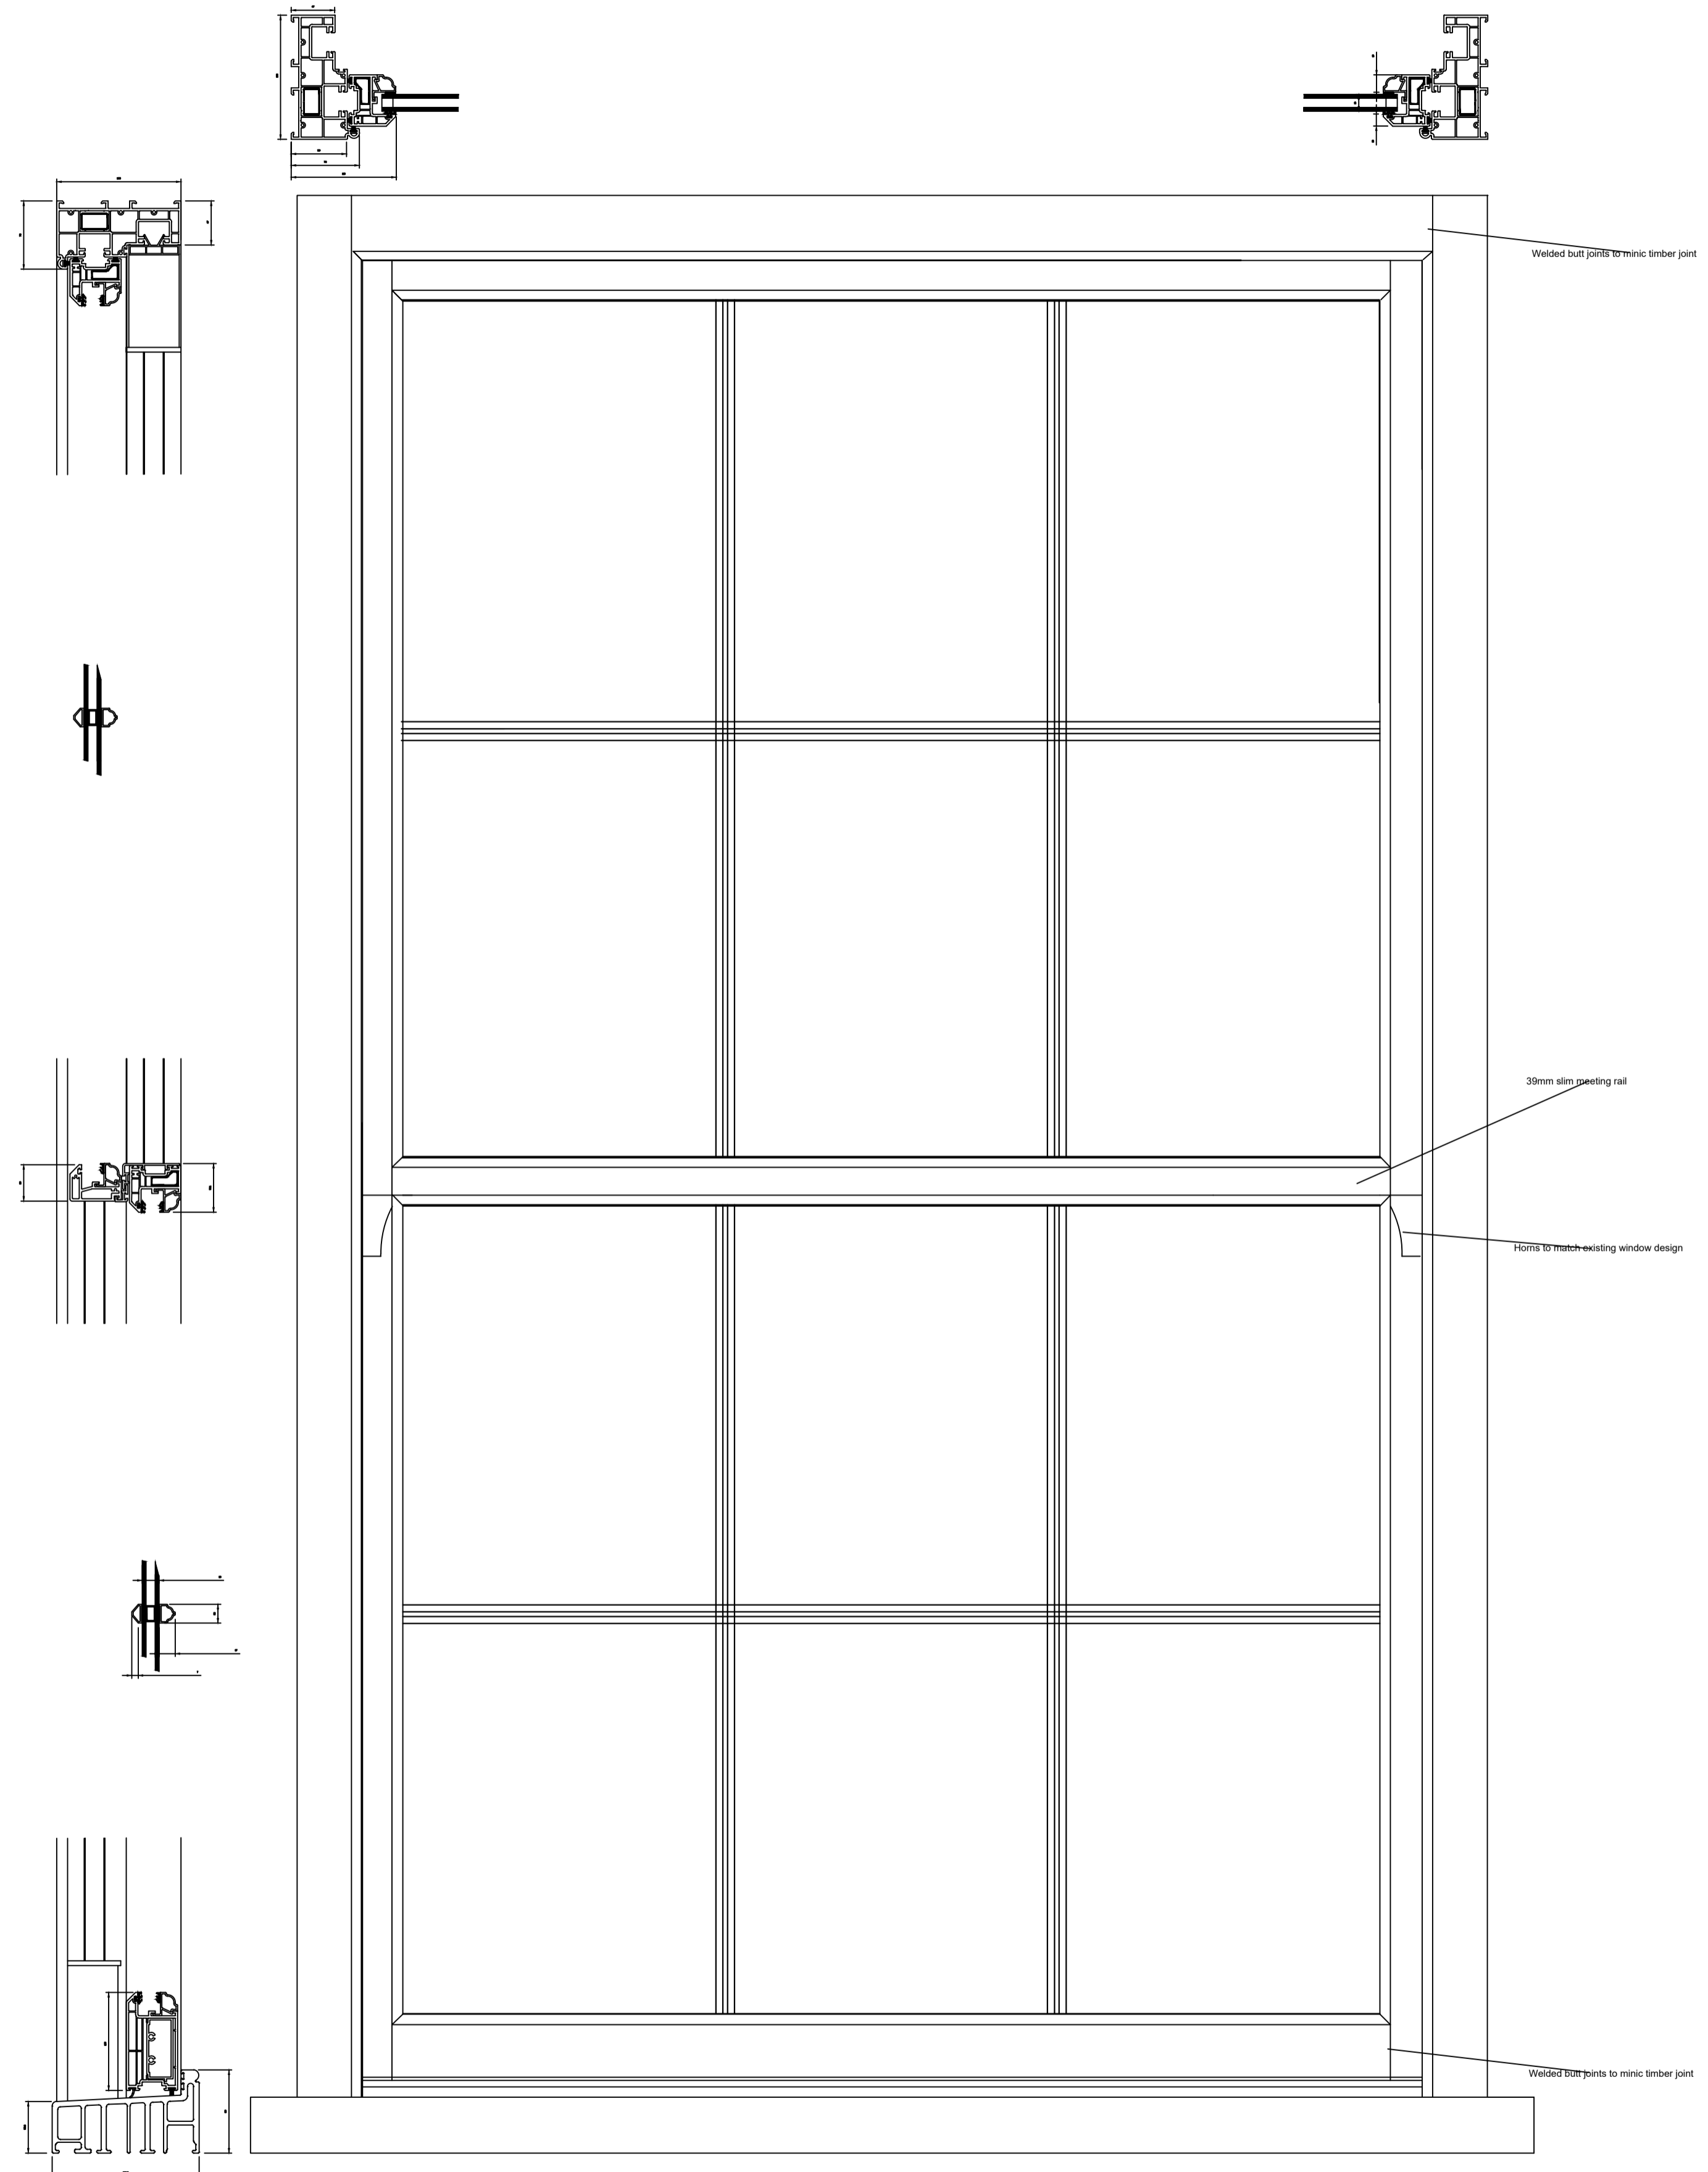

Proposed white Heritage Style uPVC 2nd Floor Window

REV.	DATE	DESCRIPTION	BY
C	28.02.24		
B	28.04.23		
A	17.04.23		

AMENDMENTS

PROJECT:-  
9-15 High Street Sutton SM1 1DF

TITLE:-  
2nd FLOOR WINDOWS

CLIENT:-  
Charleswood Estates Ltd

**GOODMAN MANN**  
**BROOMHALL**  
CHARTERED SURVEYORS

31 ST JAMES'S PLACE Tel: 020 7409 2484  
LONDON SW1A 1NR Fax: 020 7409 7435

DRAWING STATUS:-  
Planning Issue

DRAWN BY:- MJD CHECKED BY:-  
SCALES:- 1:5 @ A1 DATE:- February 2023

PROJECT NUMBER:-	NUMBER	REVISION
9-15 HSS	5	C