



113 Oaks Avenue

PROPOSED ROOF PLAN

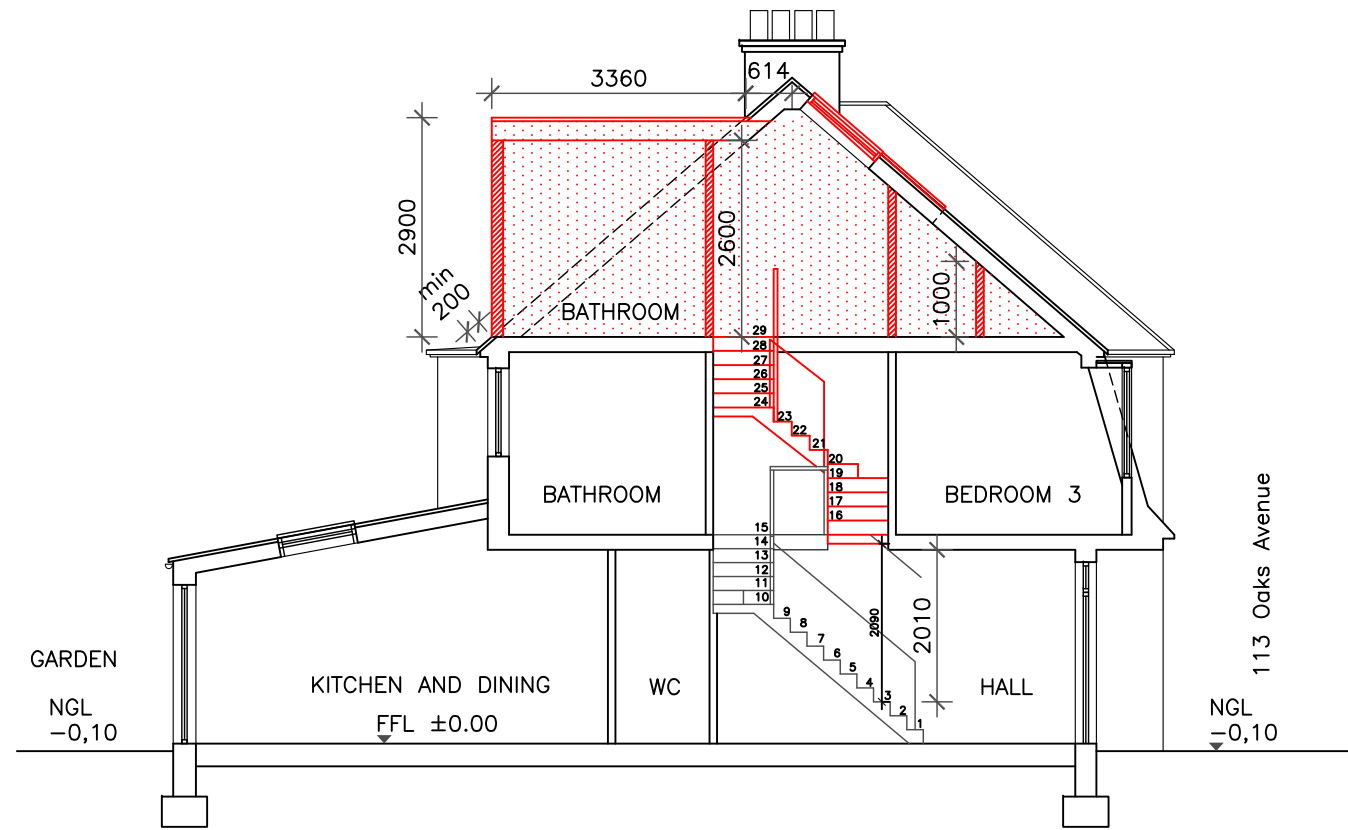

PROPOSED SECTION A-A

ALL DIMENSIONS RELATED TO EXISTING TO BE CHECKED ON SITE

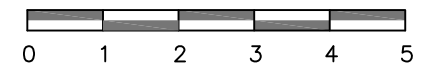

NOTE:
 DORMER AT MAIN ROOF (REAR)
 $W \times L \times H / 2 =$
 $5,88 \times 3,36 \times 2,90 / 2 = 28,65 \text{m}^3$
 GABLE WALL
 $1/3 \times (W \times H / 2) \times L =$
 $1/3 \times (8,05 \times 3,53 / 2) \times 4,09 = 19,37^3$
 TOTAL ADDITIONAL ROOF SPACE:
 $28,65 \text{m}^3 + 19,37 \text{m}^3 = 48,02 \text{m}^3$

Rev	Date	Description
A	26/02/2024	Issued for review


 www.designnote.co.uk
 info@designnote.co.uk
 mobile: 07952648241

PROJECT NAME
 LOFT CONVERSION
 113 Oaks Avenue, Worcester Park, KT4 8XG

CLIENT
 Jaspal Sidhu

DRAWN
 MP

DRAWING NAME
 PROPOSED ROOF PLAN
 AND SECTION A-A

DWG No
 869/06

SCALE
 1:100 @ A3

REV
 A