

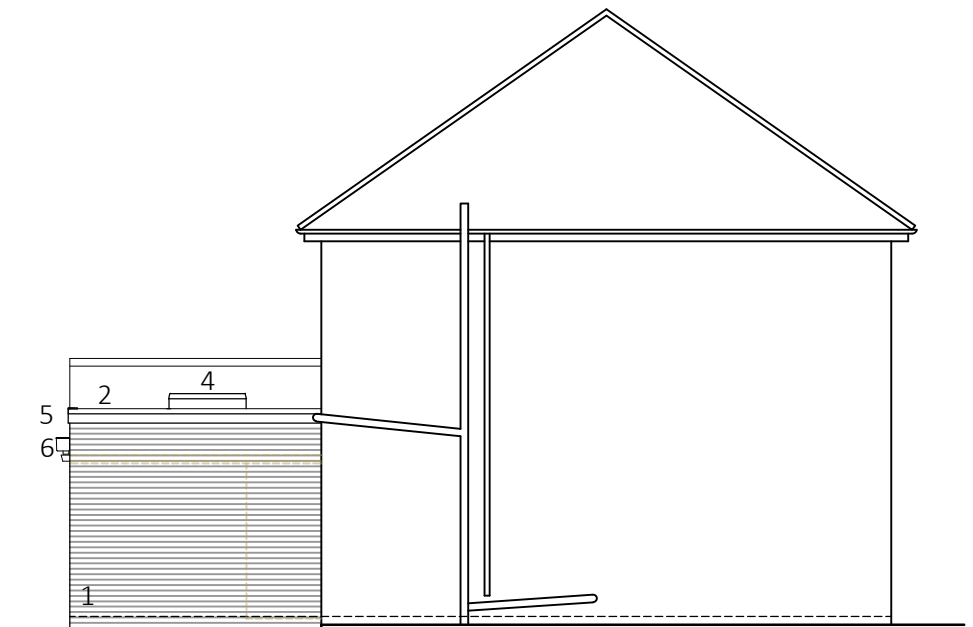


GROUND FLOOR PLAN
DEMOLITIONS SHOWN DASHED BROWN LINES

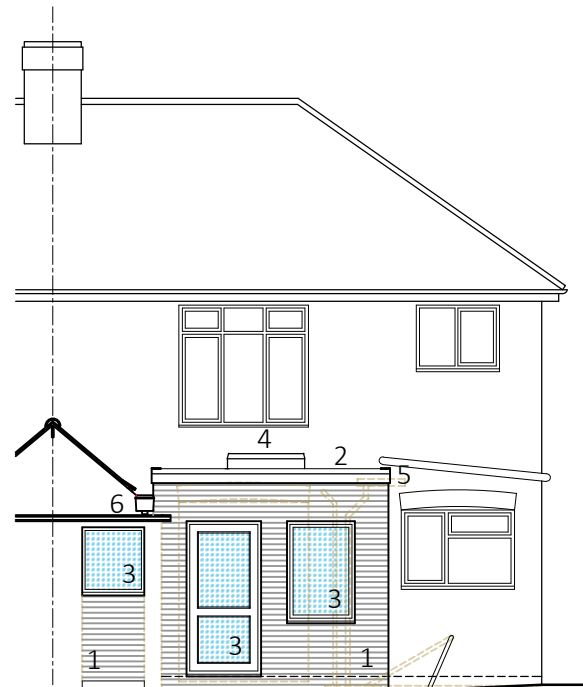

REAR ELEVATION

SIDE ELEVATION

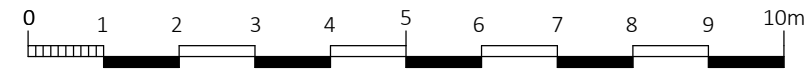

KEY:

1. FACING BRICK TO MATCH EXISTING
2. FLAT ROOF - SINGLE PLY MEMBRANE
3. PVCu WINDOWS AND DOORS
4. PROPRIETARY FLAT ROOF LIGHT
5. PVCu WHITE FASCIAS
6. BLACK RAINWATER GOODS

