

A

B

C

D

1

1

2

2


3

3

4


4

THE ROOF LIGHTS TO BE INSERTED
IN THE FRONT ROOF SLOPE WILL
NOT PROJECT MORE THAN 150MM
BEYOND THE ROOFSLOPE

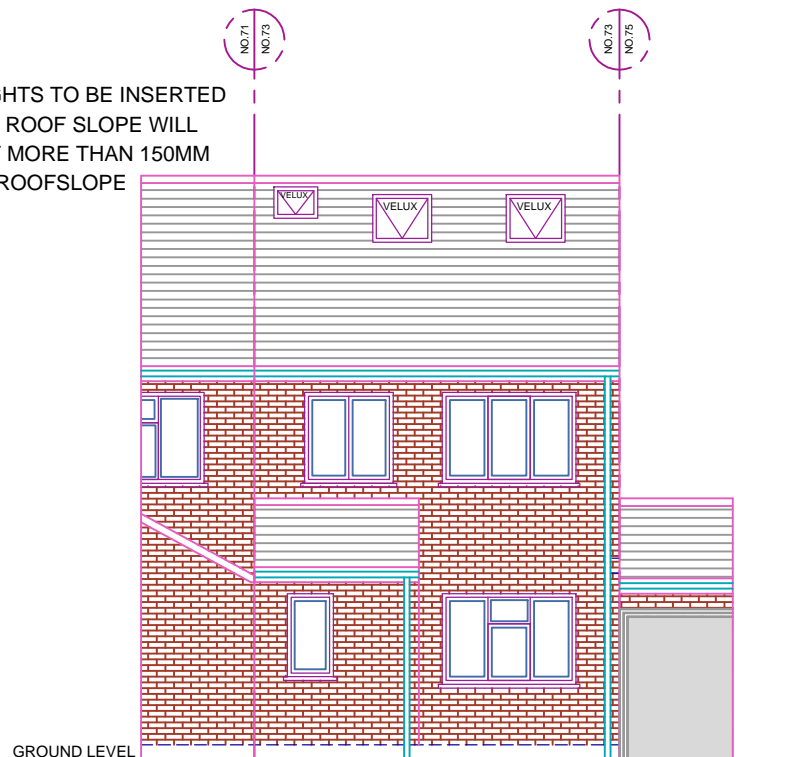


PROPOSED FRONT ELEVATION


THE MATERIALS USED FOR THE REAR
DORMER WILL MATCH THE MATERIALS
ON THE HOST DWELLING

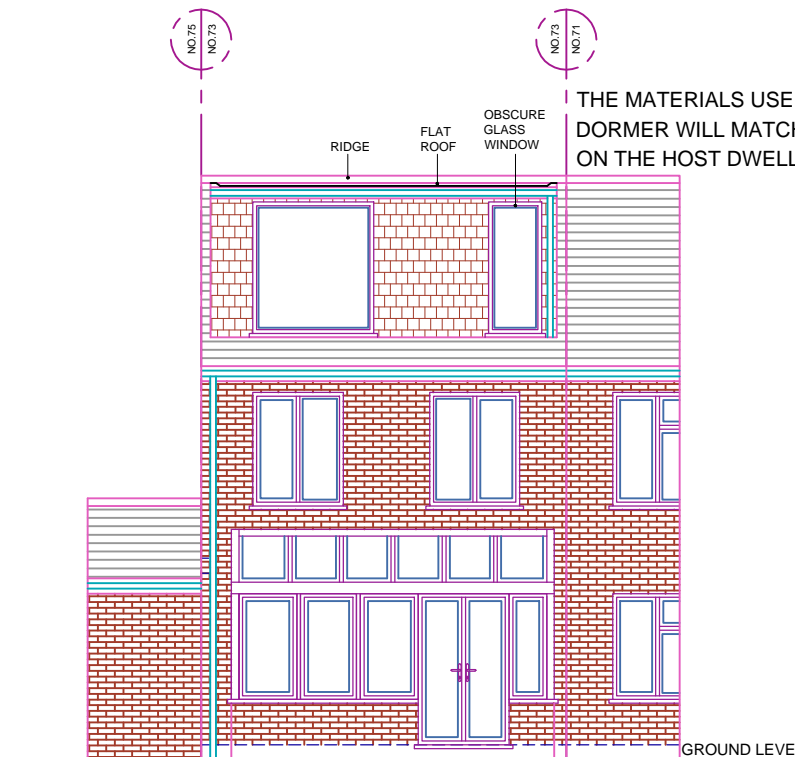

PROPOSED REAR ELEVATION

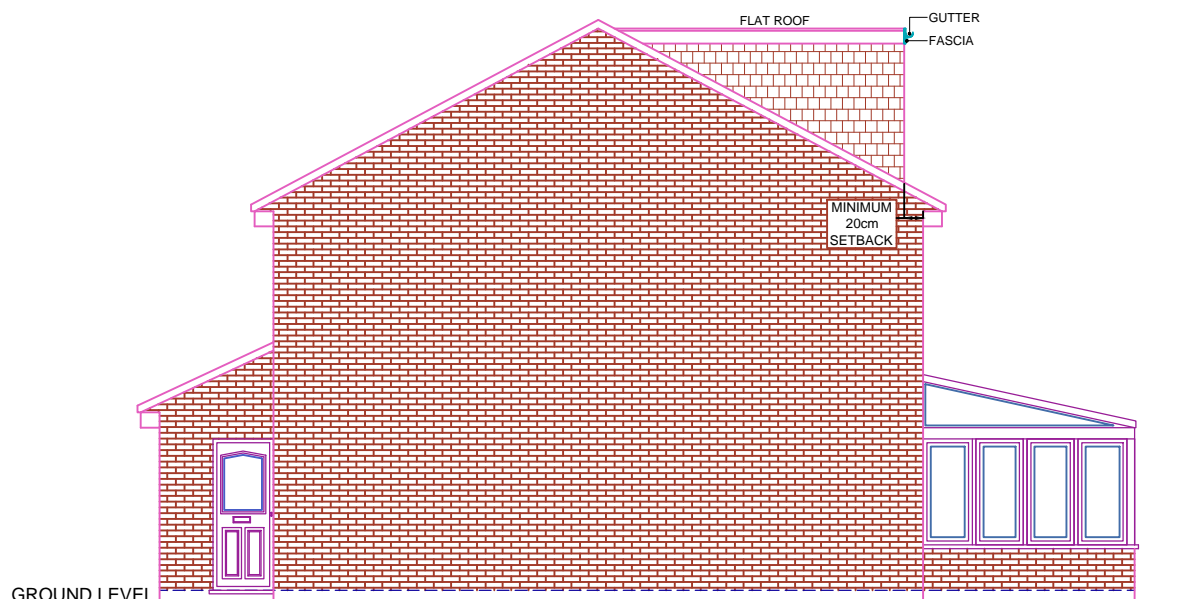

PROPOSED ELEVATION AA

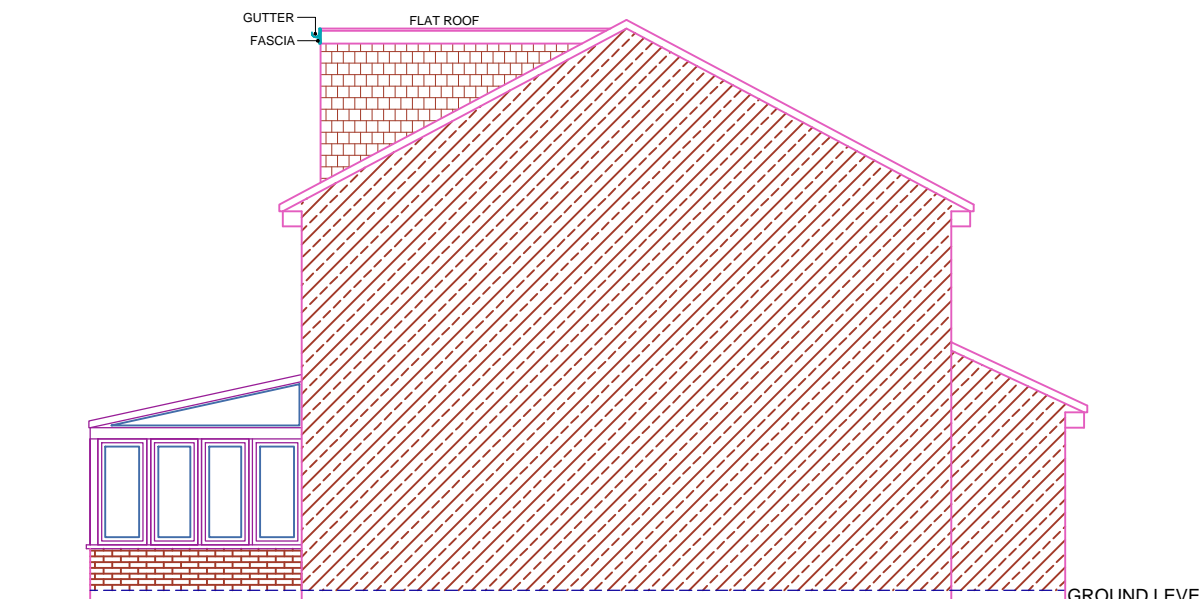

PROPOSED ELEVATION BB

1:100



REFERENCE DRAWINGS

GENERAL NOTES

This drawing is for planning use only do not use this drawing for any purpose other than that for which it was issued.
Structural Design and Building Control Approval is required before construction commences.
This drawing is subject to copyright do not reproduce this drawing without prior permission.

No	DATE	REVISION	BY	CHK



DRAWN
A.A
CHECKED
A.R
PROJECT NO.

CLIENT/PROJECT
73 Sish Lane Stevenage
SG1 3LS
TITLE
PROPOSED ELEVATIONS

DRAWING No.
D08
SCALE:
1:100
DATE:
05-02-2024

A

B

C

D