





PROPOSED FRONT ELEVATION

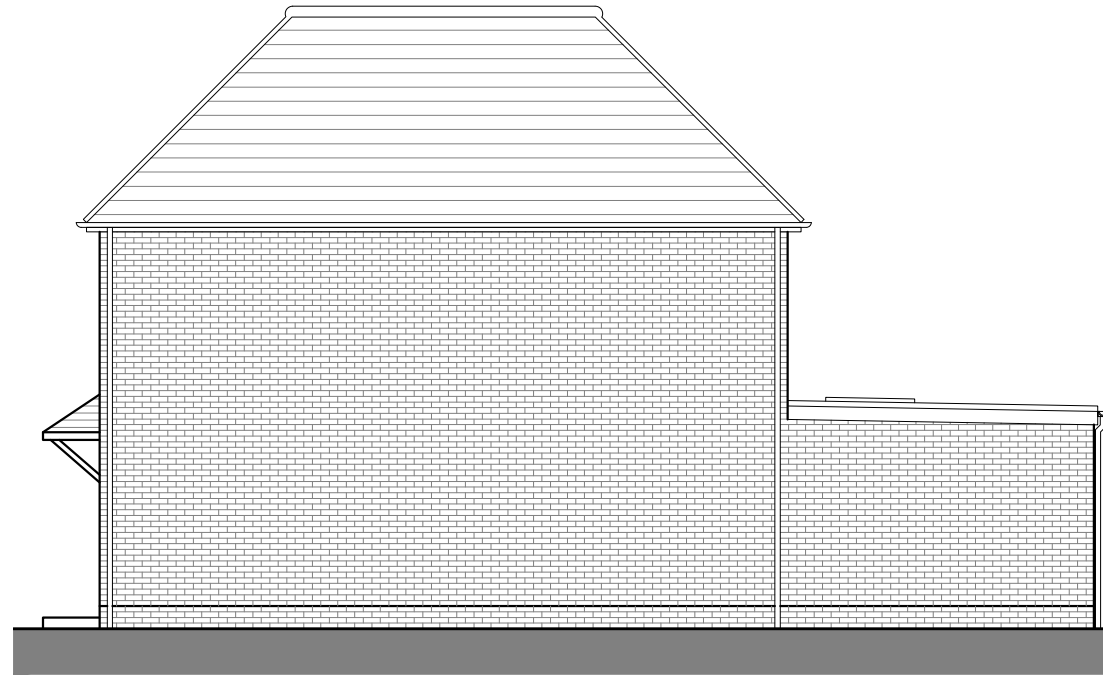


PROPOSED LEFT ELEVATION

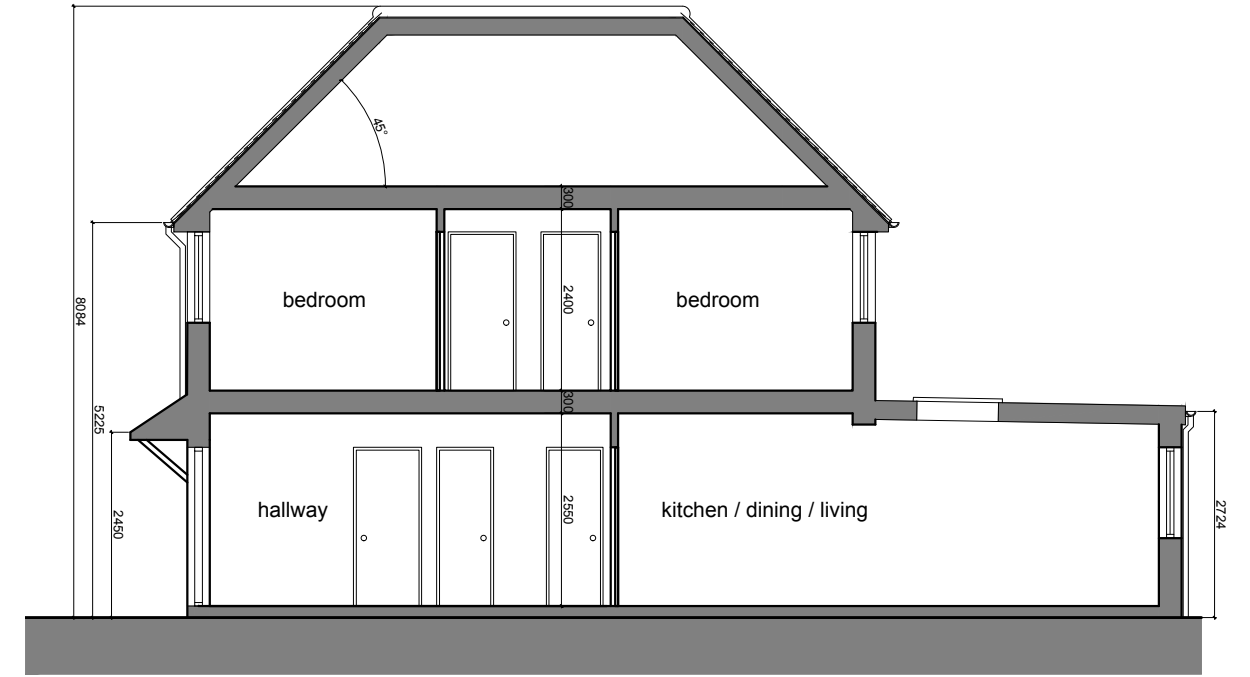

PROPOSED SECTION



PROPOSED REAR ELEVATION

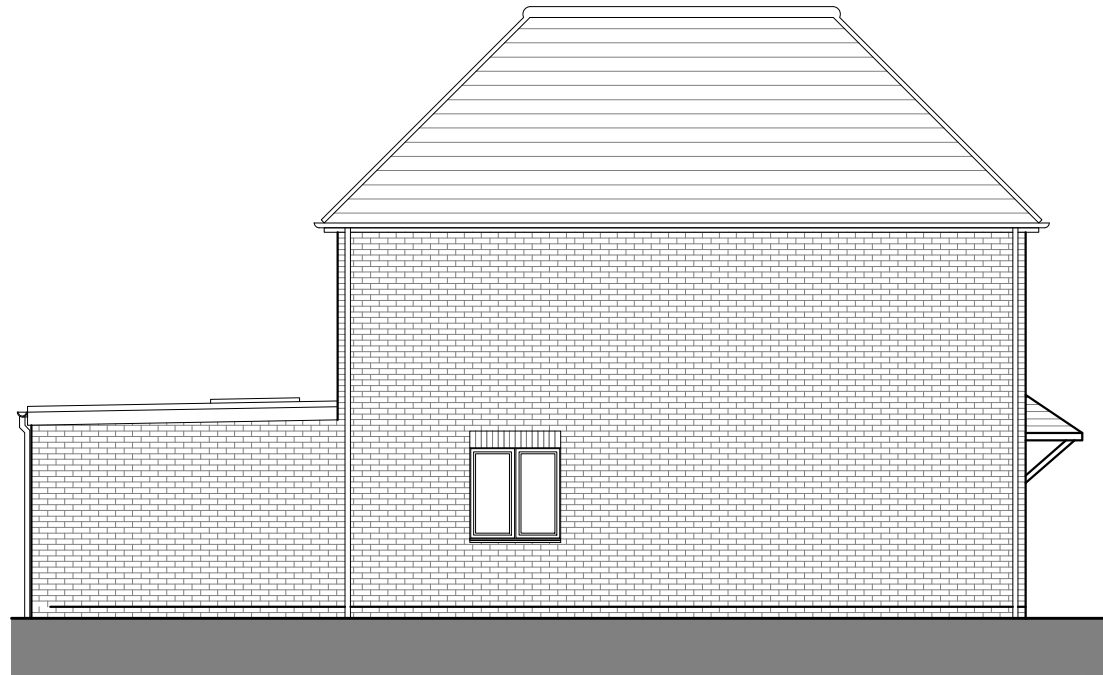

PROPOSED RIGHT ELEVATION

General notes:
 1. For planning purposes only.
 2. All dimensions are in millimeters unless noted otherwise.
 3. All dimensions shall be verified on site before proceeding with the work.
 4. JOSHNG Studio shall be notified in writing of any discrepancies.

Important notes:

A	26.02.24	Issue for planning application
Rev.	Date	Issue Details

Project	67 BARTON HILL DRIVE		
Client	MR KOI		
Title	PROPOSED ELEVATIONS & SECTION		

0 1 2 3 4 5m

JOSHNG Studio
 Email: joshng.18@me.com

Date	Originator	Checked	Scale@A3
26.02.24	JN	JN	1:100
Status	Dwg. no.	Rev.	
PL PLANNING	PL102	--	