


TRAY SIGNS, SHAPED LOGO SIGNS AND PROJECTION SIGNS

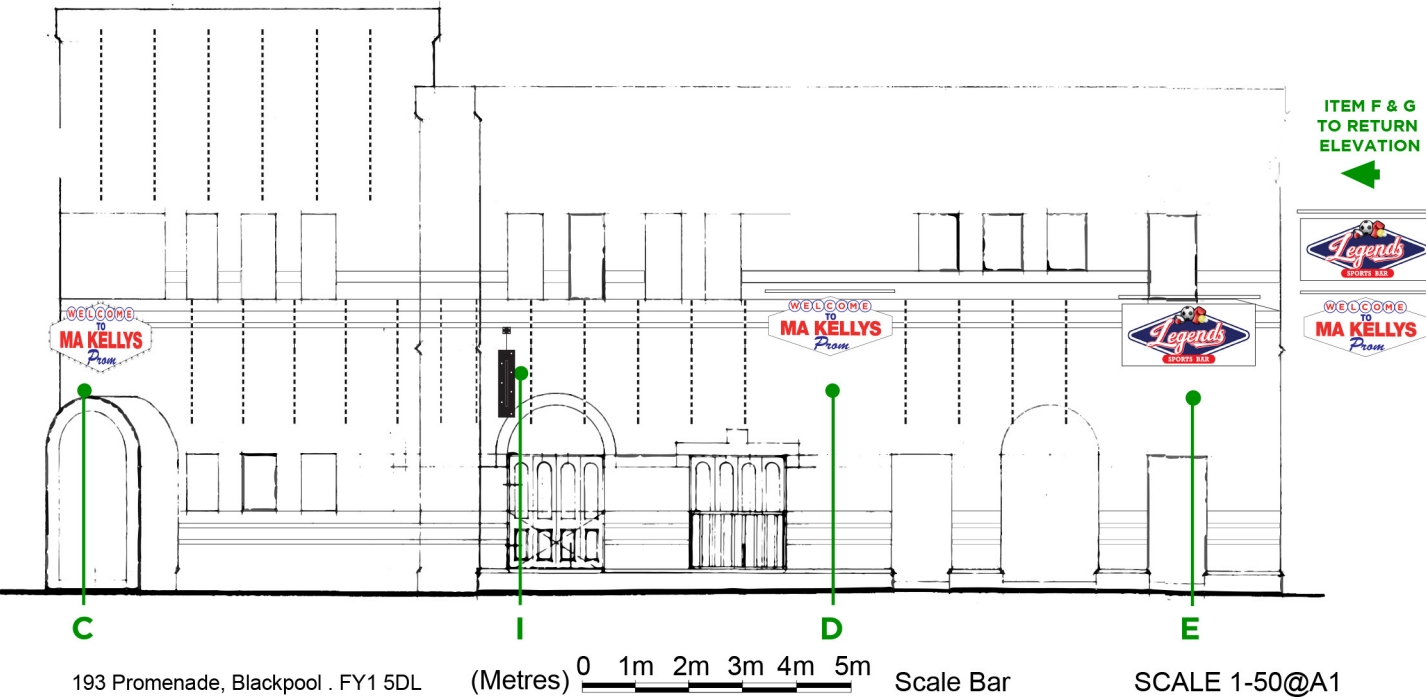

ITEM F & G TO RETURN ELEVATION
←

ITEM D,F 2no

- White 2500mm wide Lino Light
- Perspex or dibond (White) 5mm flat
- Aluminium white powder coated shaped back logo with 60mm returns

ITEM C CORNER 1no

- Perspex or dibond (White) 5mm flat
- Aluminium white powder coated shaped back logo with 60mm returns
- Static white lamps to returns
- Carrying frame and telescopic legs to stand clear of curved shaped brick wall

ITEM E,G 2no

- White 2500mm wide Lino Light
- Aluminium white powder coated folded tray with 60mm returns

ITEM I 1no

- Tie back
- Black framework
- Printed panel to both faces

SCALE 1-20@A1


(Metres) 0 1m 2m 3m Scale Bar

MA KELLYS - THE FOXHALL FOXHALL SQUARE



www.granthamssigns.co.uk

TRAY SIGNS, SHAPED LOGO SIGNS AND PROJECTION SIGNS

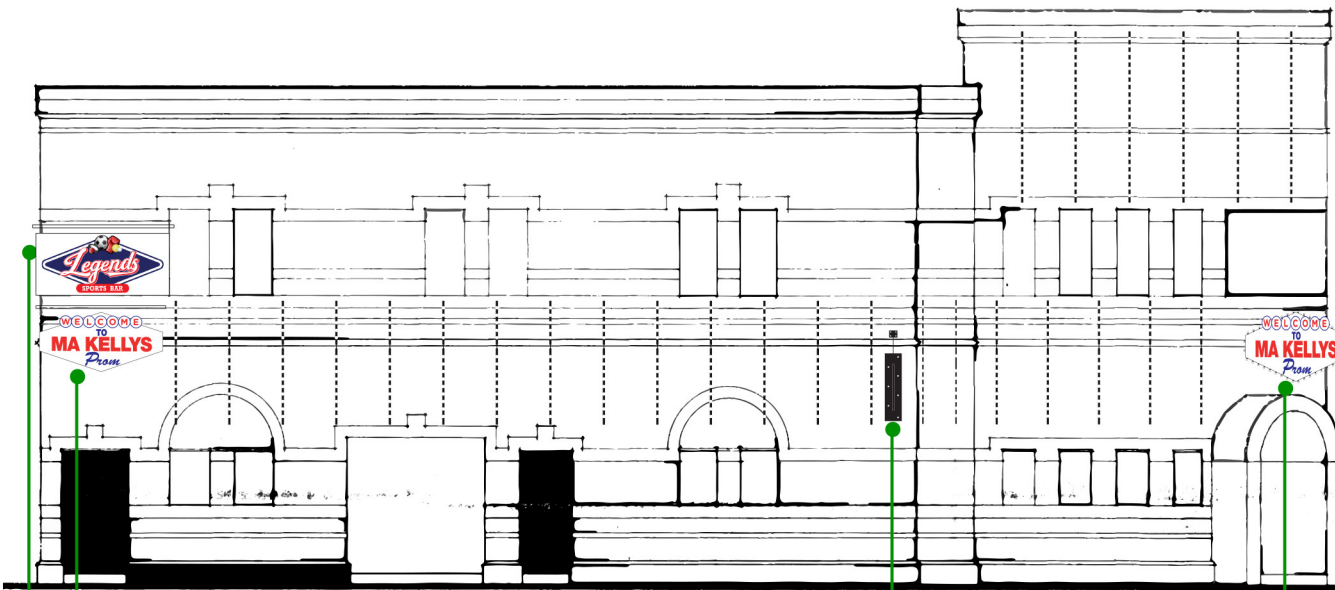

A B Foxhall square

(Metres) 0 1m 2m 3m 4m 5m Scale Bar

SCALE 1-50@A1

ITEM B

1no

- White 2500mm wide Lino Light
- Perspex or dibond (White) 5mm flat
- Aluminium white powder coated shaped back logo with 60mm returns



2380mm wide

ITEM C CORNER


1no

- Perspex or dibond (White) 5mm flat
- Aluminium white powder coated shaped back logo with 60mm returns
- Static white lamps to returns



2380mm wide

- Carrying frame and telescopic legs to stand clear of curved shaped brick wall

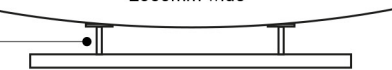

ITEM A

1no

- White 2500mm wide Lino Light
- Aluminium white powder coated folded tray with 60mm returns



2380mm wide

ITEM H

1no

- Tie back
- Black framework
- Printed panel to both faces




650mm wide

815mm high



SCALE 1-20@A1

(Metres) 0 1m 2m 3m Scale Bar

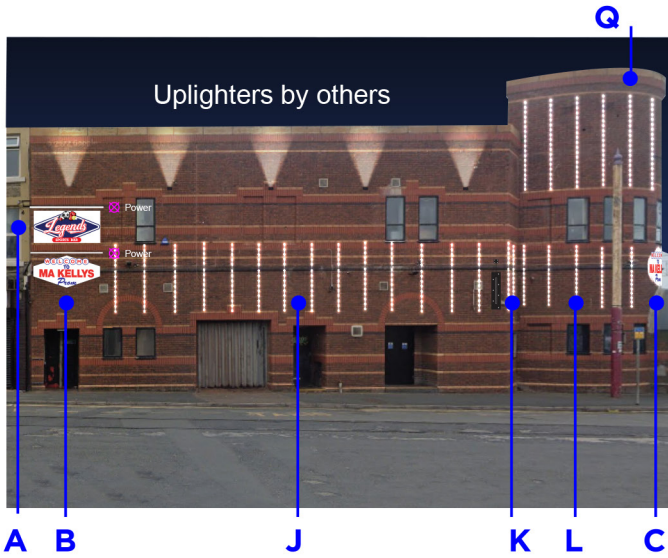


Running colour change RGB Turbo Lamps at 140mm Centres with a controller
Lamps on white trunking with black horizontal joining trunking

Full height trunking and lamps

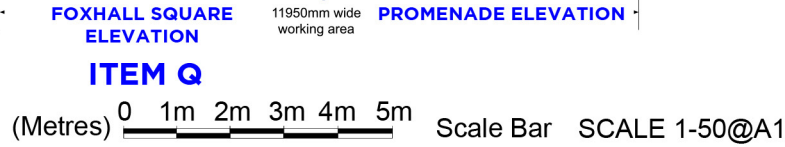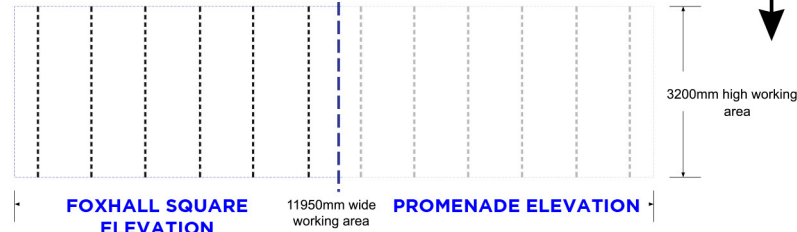





ILLUMINATION

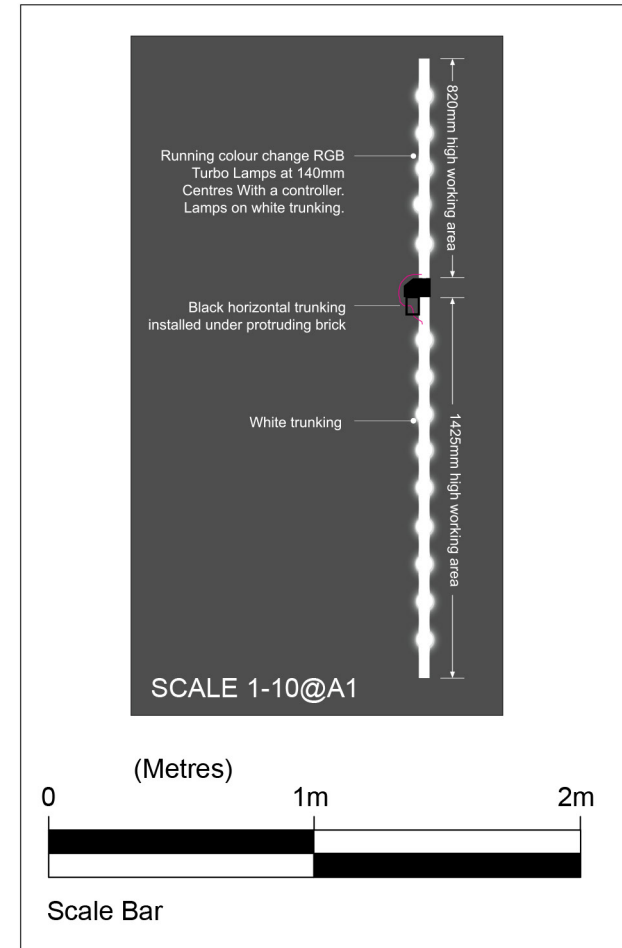

ITEM D, E, F & G White 2500mm wide Lino Light



Running colour change RGB Turbo Lamps at 140mm Centres with a controller
Lamps on white trunking with black horizontal joining trunking

2480mm wide working area

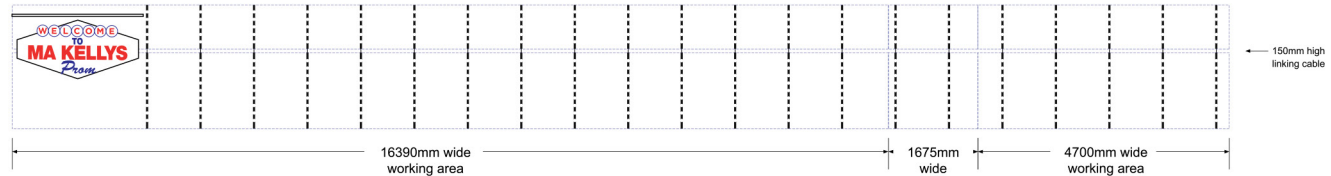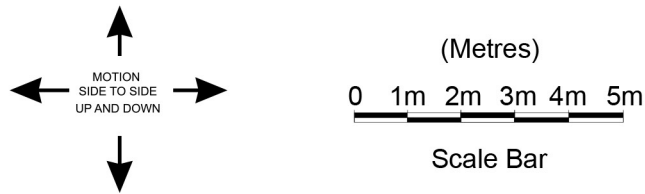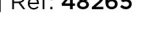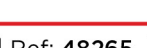

ILLUMINATION

ITEM C CORNER

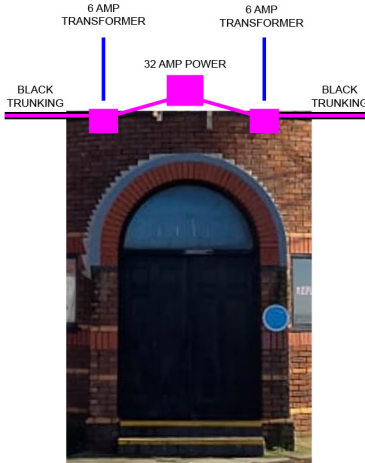
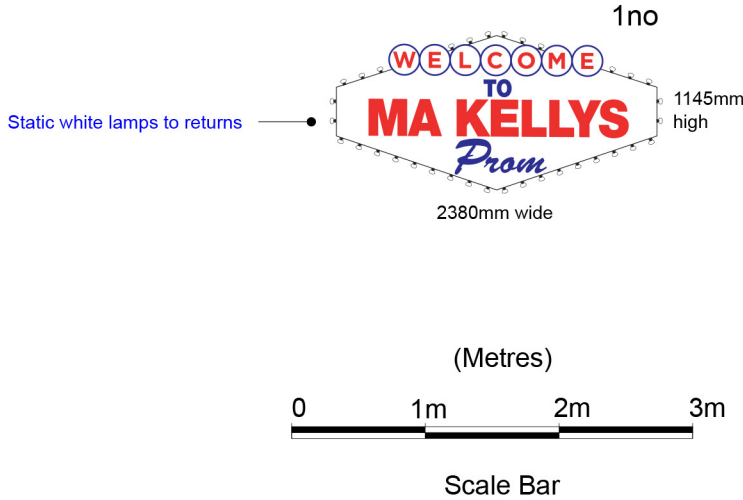


SCALE 1-20@A1

MA KELLYS - THE FOXHALL PROMENADE ELEVATION



Running colour change RGB Turbo Lamps at 140mm Centres with a controller
Lamps on white trunking with black horizontal joining trunking

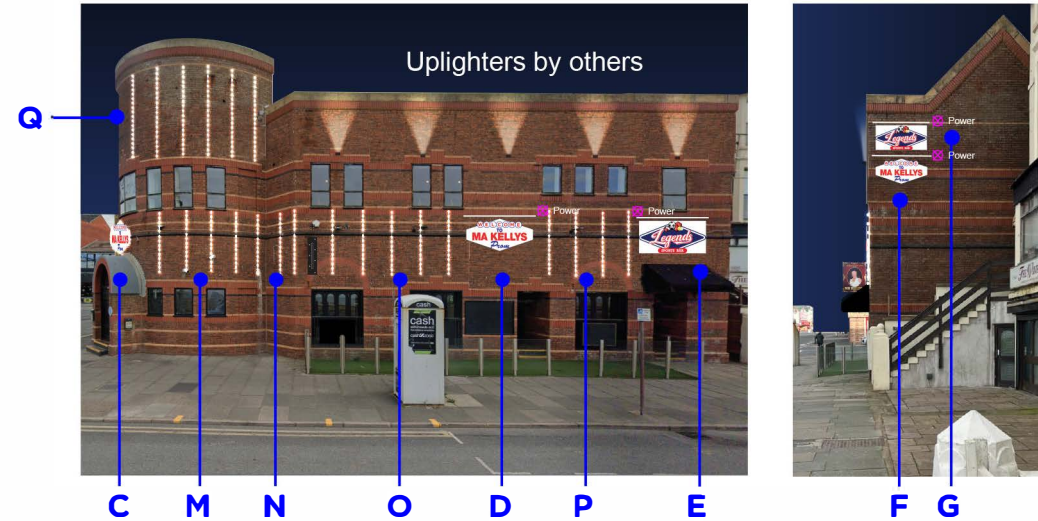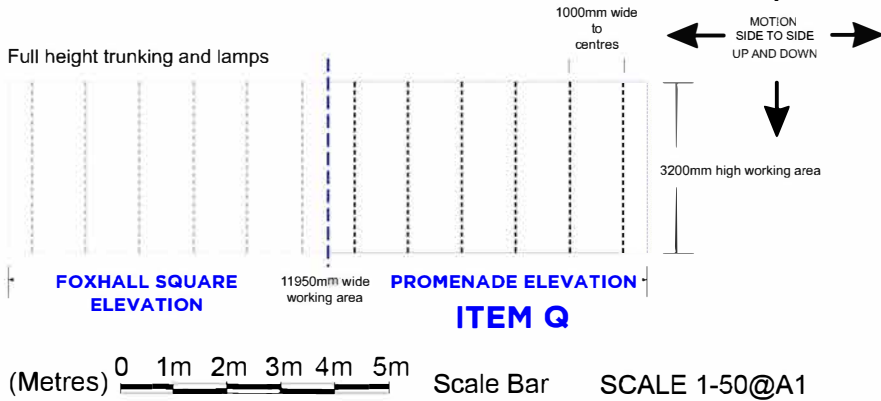

ITEM D, E, F & G White 2500mm wide Lino Light

ILLUMINATION

Running colour change RGB Turbo Lamps at 140mm Centres with a controller
Lamps on white trunking with black horizontal joining trunking

