



Front view

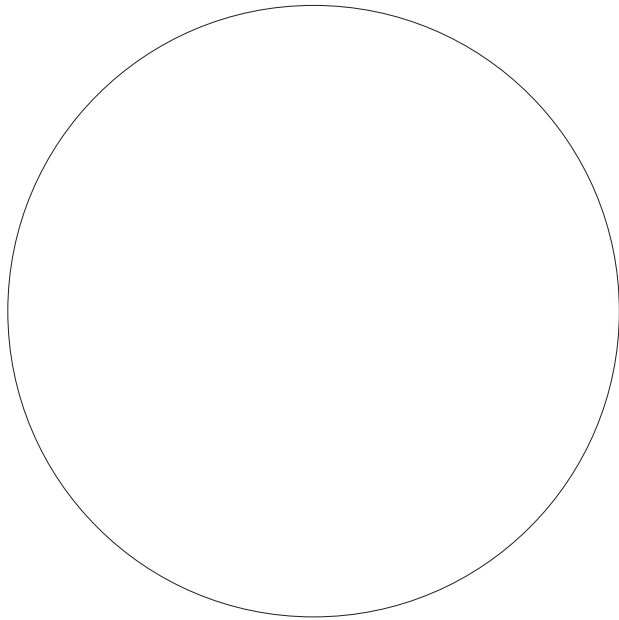

Typical sectional view

For installation using fixings in mortar joints

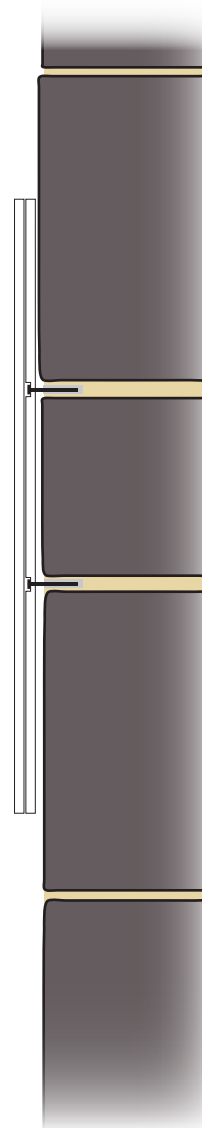

Plaque design

Drawing number:
HPT-Detail-1

1:5 at A4

Aluminium baseplate,
painted black. Non-ferrous
dowels recessed in baseplate
and fixed to external wall
with masonry adhesive

Aluminium cast plaque painted
in black with raised lettering
and outer ring edge detailed
in white fixed to baseplate
with all-weather adhesive

Notes:

Where possible, fixings will
be installed in mortar joints.

At some sites rendering
obscures location of mortar
joints, and installation
may be into masonry.

**Doone & Deanston
Heritage Plaque Trail**

Illustration



Plaque design

Drawing number:
HPT-Detail-2

1:3 at A4

Illustration of Rural Hall
plaque shown as exemplar.
For legibility white sections
are rendered in grey.

**Doone & Deanston
Heritage Plaque Trail**