


GENERAL NOTES

This drawing has been prepared for planning purposes only by Jennings Design Limited on behalf of Rontec Service Stations 1A Limited taken from MHLS Utility Survey 60997 dated 15-12-23.

This drawing to be read in conjunction with ;
230866 EVC PLNG-01 Existing Site Layout
230866 EVC PLNG-02 Existing Site Elevations
230866 EVC PLNG-03 Proposed Site Layout
230866 EVC PLNG-04 Proposed Site Elevations
230866 EVC PLNG-05 Block Plan
230866 EVC PLNG-06 Site Location Plan
230866 EVC PLNG-07 Tracking Plan

TRACKING KEY

Orange line: Medium/Large SUV - 4.5m. (Forward charge)
Red line: Medium/Large SUV - 4.5m. (Reverse charge)

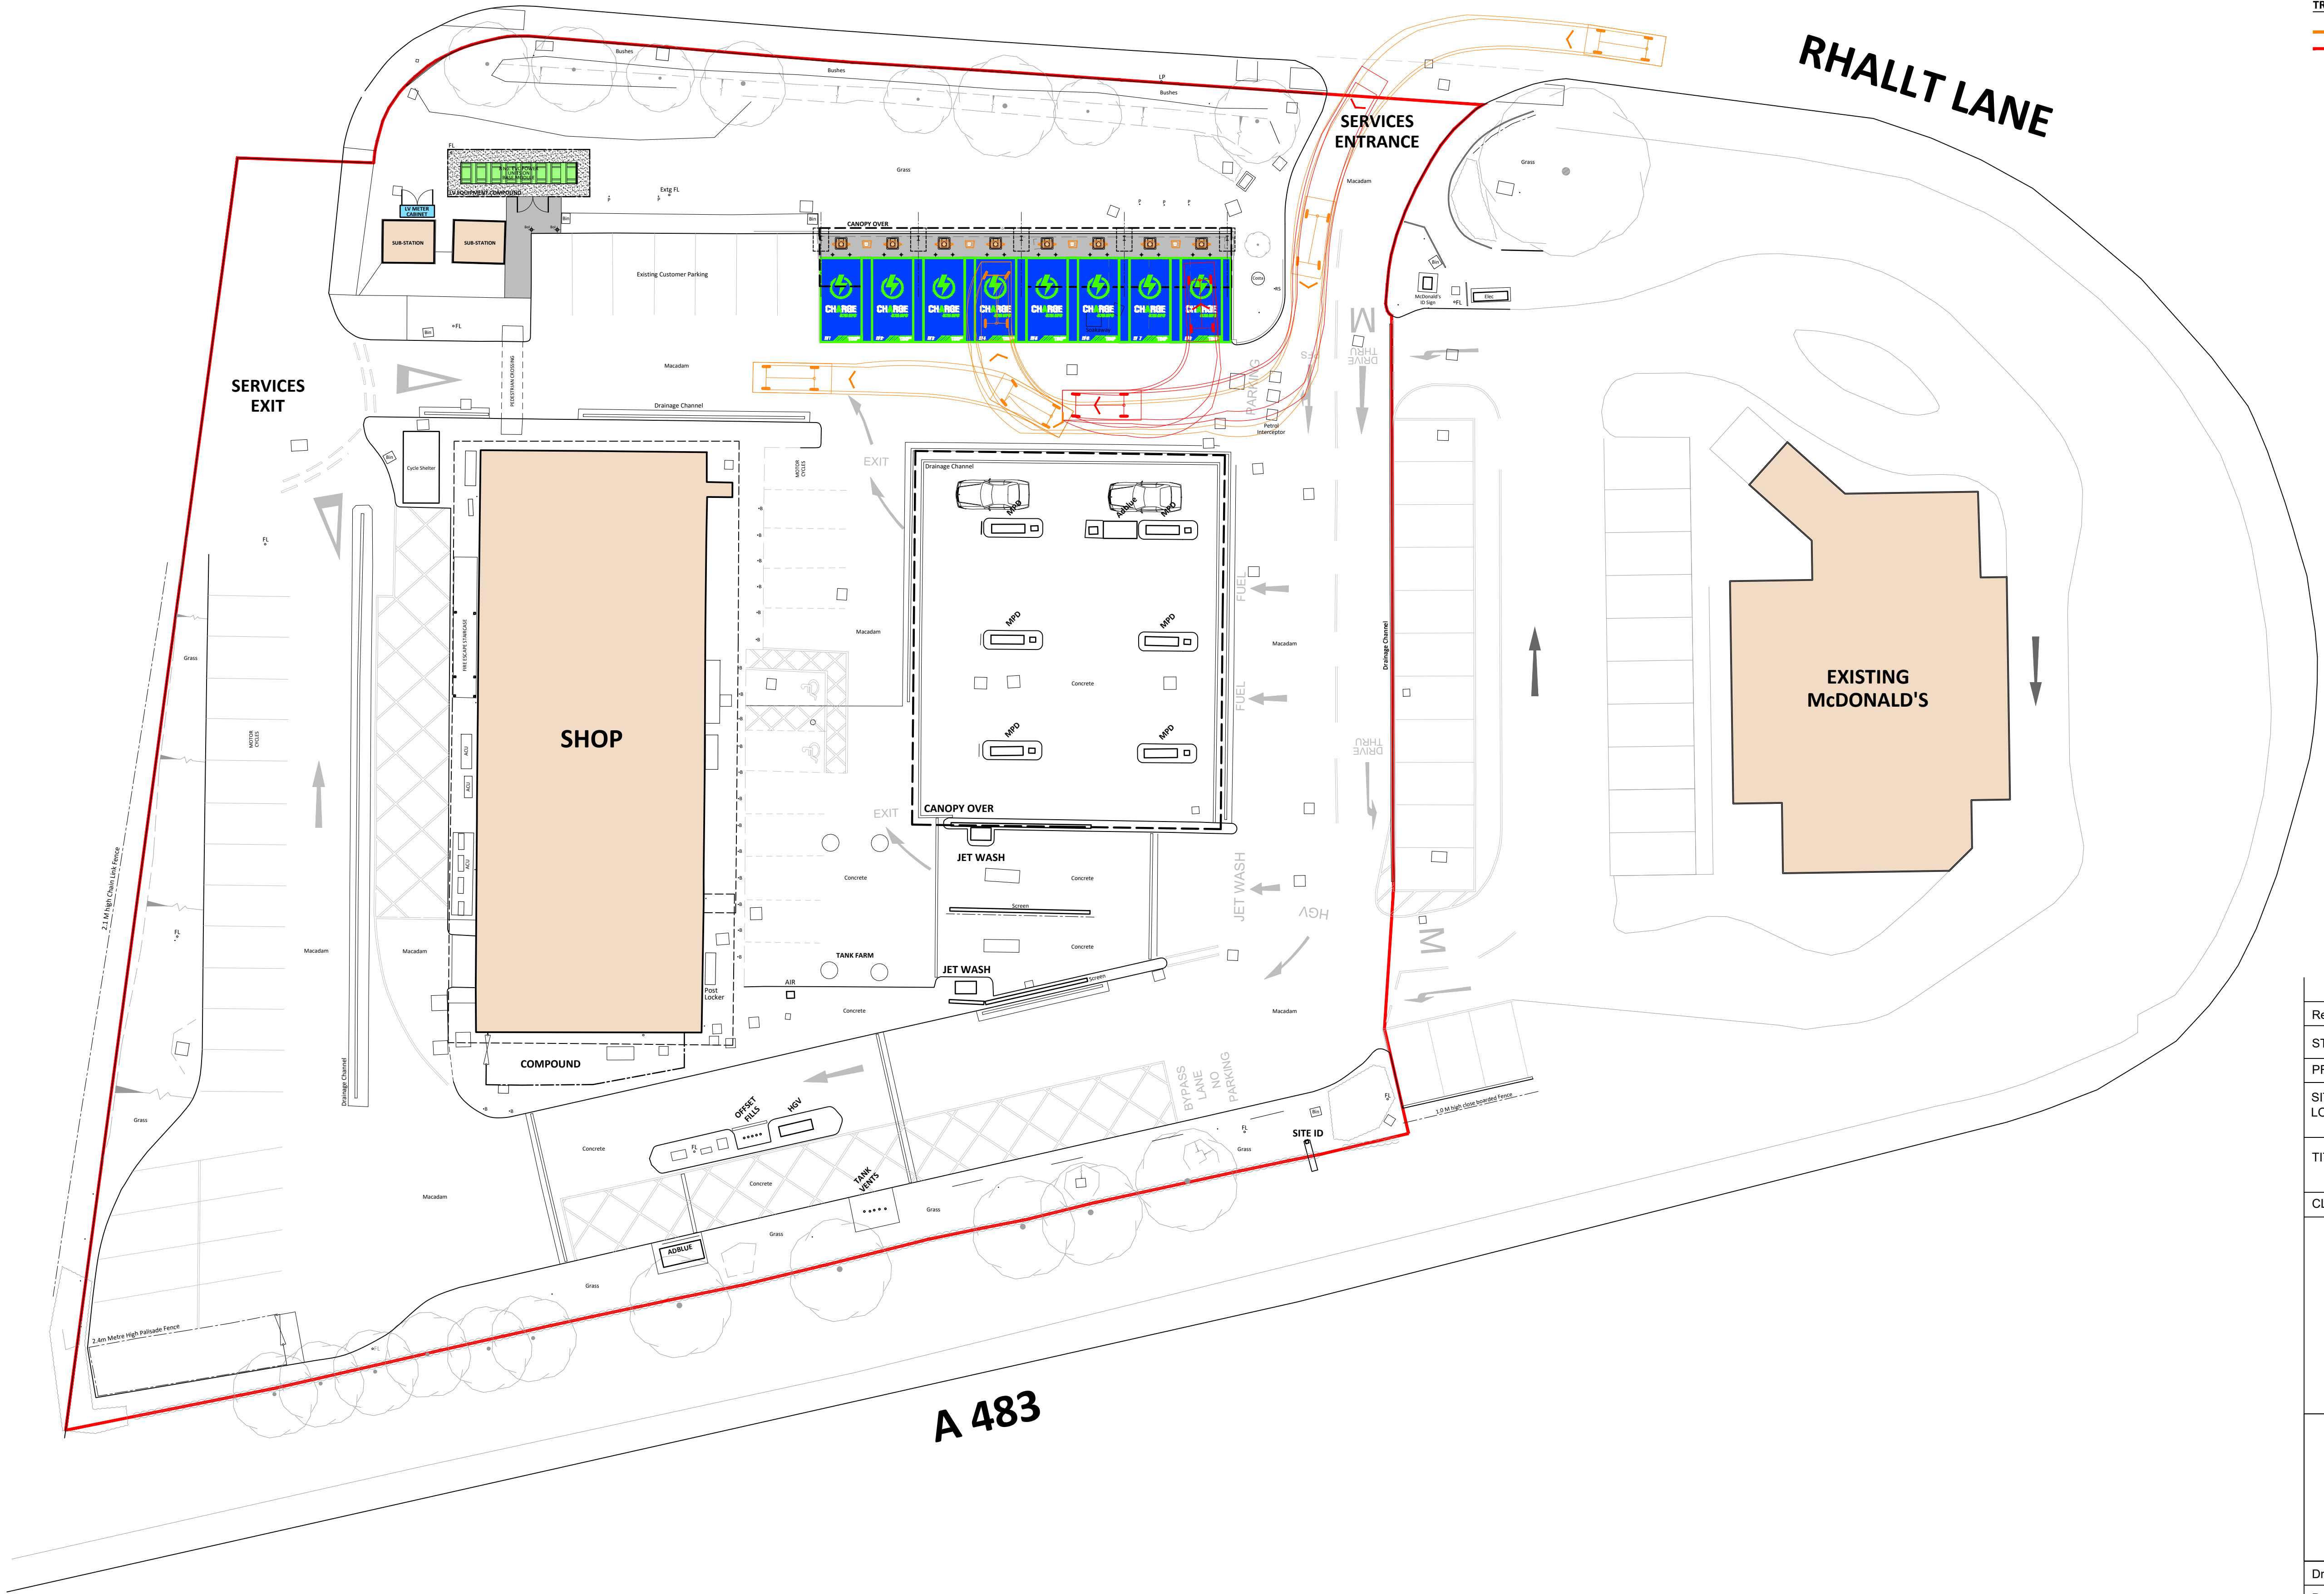

Rev	Date	Comments
STATUS	PLANNING	
PROPOSAL	ELECTRIC VEHICLE CHARGE POINTS	
SITE LOCATION	WELSHPOOL SERVICE STATION BUTTING CROSS ENTERPRISE PARK WELSHPOOL, SY21 8SL	
TITLE	PROPOSED SITE LAYOUT	
CLIENT	Rontec Service Stations 1A Ltd	



8 East Field, Horsforth, Leeds, West Yorkshire, LS18 4TJ
www.jennings-design.com 01274 395422 office@jennings-design.com

Drawn by: DS	Checked by: NJJ
Date: January 2024	Scales: 1:200 @ A1
PLAN NO.	230866_PLNG-03
0 10 20 SCALE - METRES - 1:200 @ A1	