


## RHYD-Y-GARTH, LLANDEFALLE

### SECTION FROM THRESHOLD OF SHEPHERD'S HUT TO TWO METRES BEYOND EASTERN CURRENT BROOK EDGE

Horizontal (Metres)	0	1	2	3	4	5	6	7	8	9	10
Vertical (Millimetre)	-600	-520	-520	-570	-1240	-1260	-1830	-1810	-1750	-1590	-1500

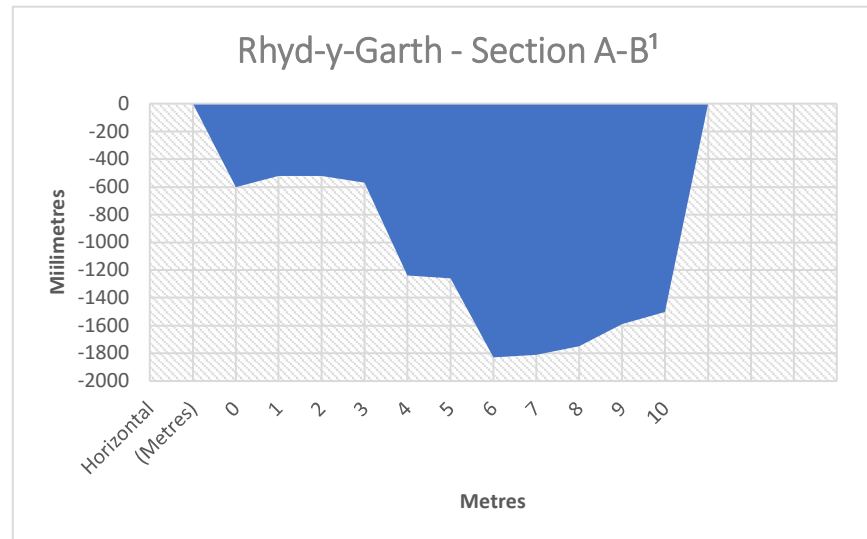

**NB: THRESHOLD OF SHEPHERD'S HUT LIES 600mm ABOVE GROUND LEVEL**

**BROOK LAPS AT 6m AND 8m ON 24.7.23**