
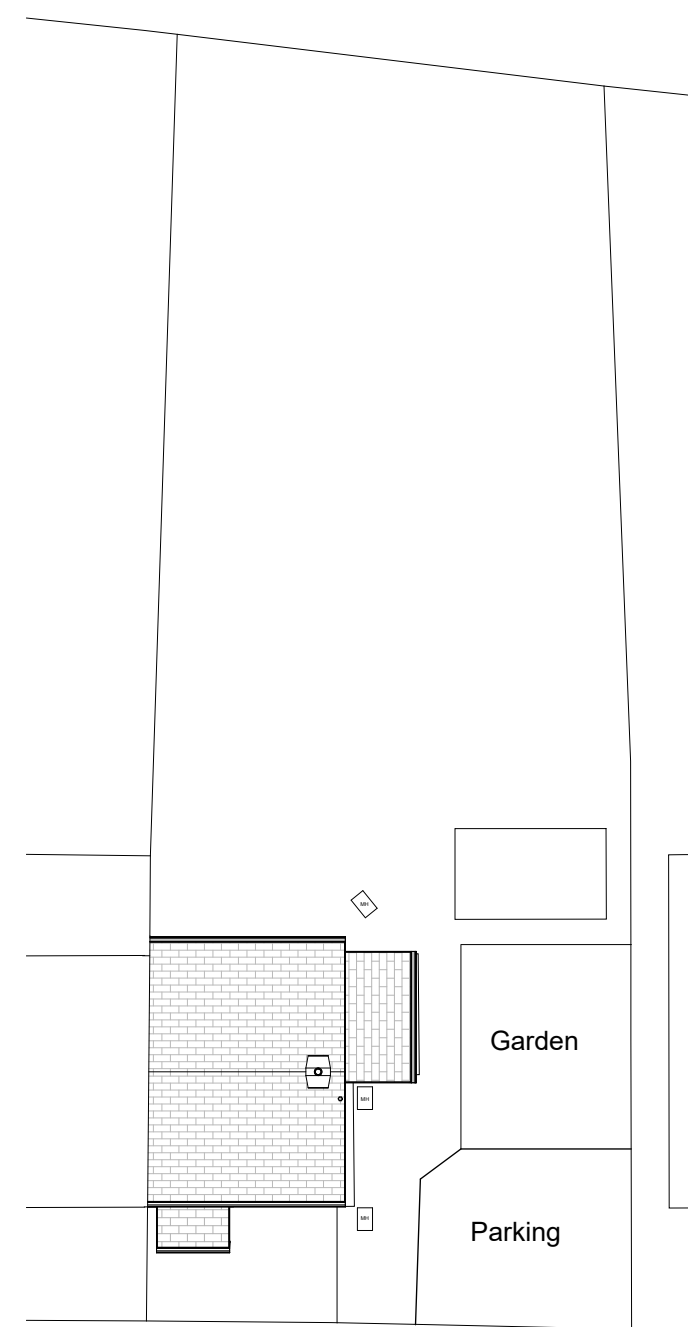
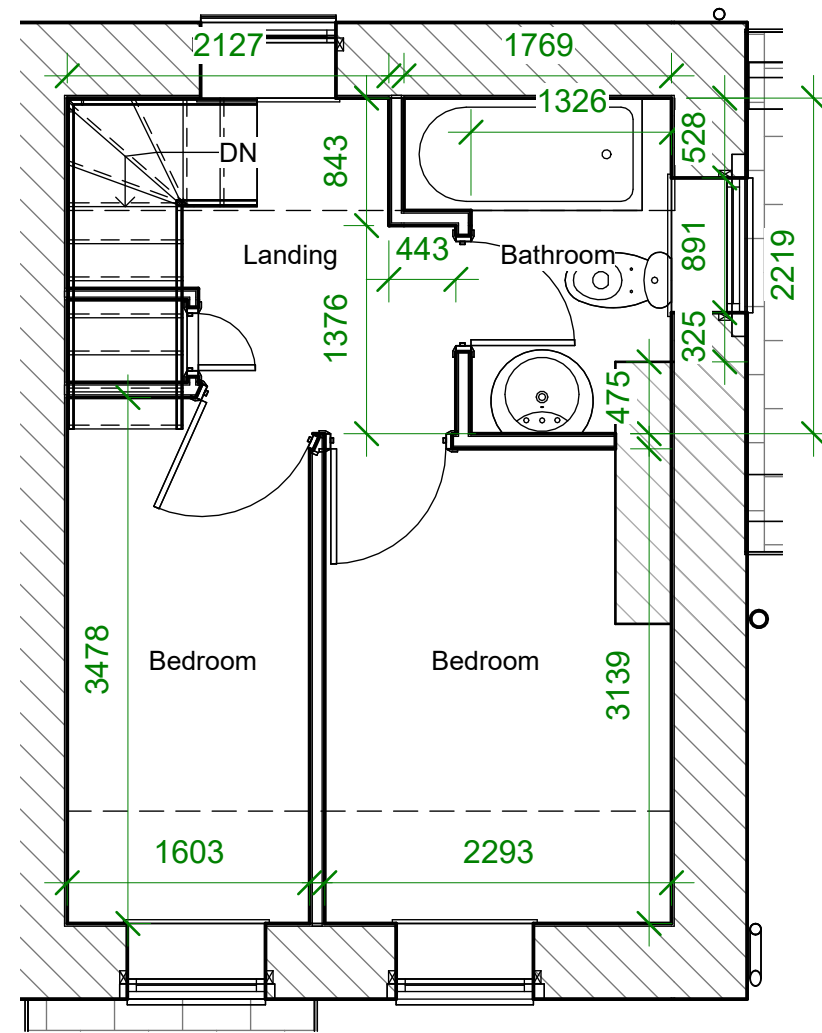


Figured dimensions are to be used in preference to scaled ones. All dimensions to be checked by Contractor before commencing work & any discrepancies reported to this office. This drawing is the property of AJN Design & Surveying Services Ltd. Copyright is reserved by them & the drawing is issued on the condition that it is not copied, reproduced, retained or disclosed to any unauthorised person either wholly or in part without the consent of AJN Design & Surveying Services Ltd.


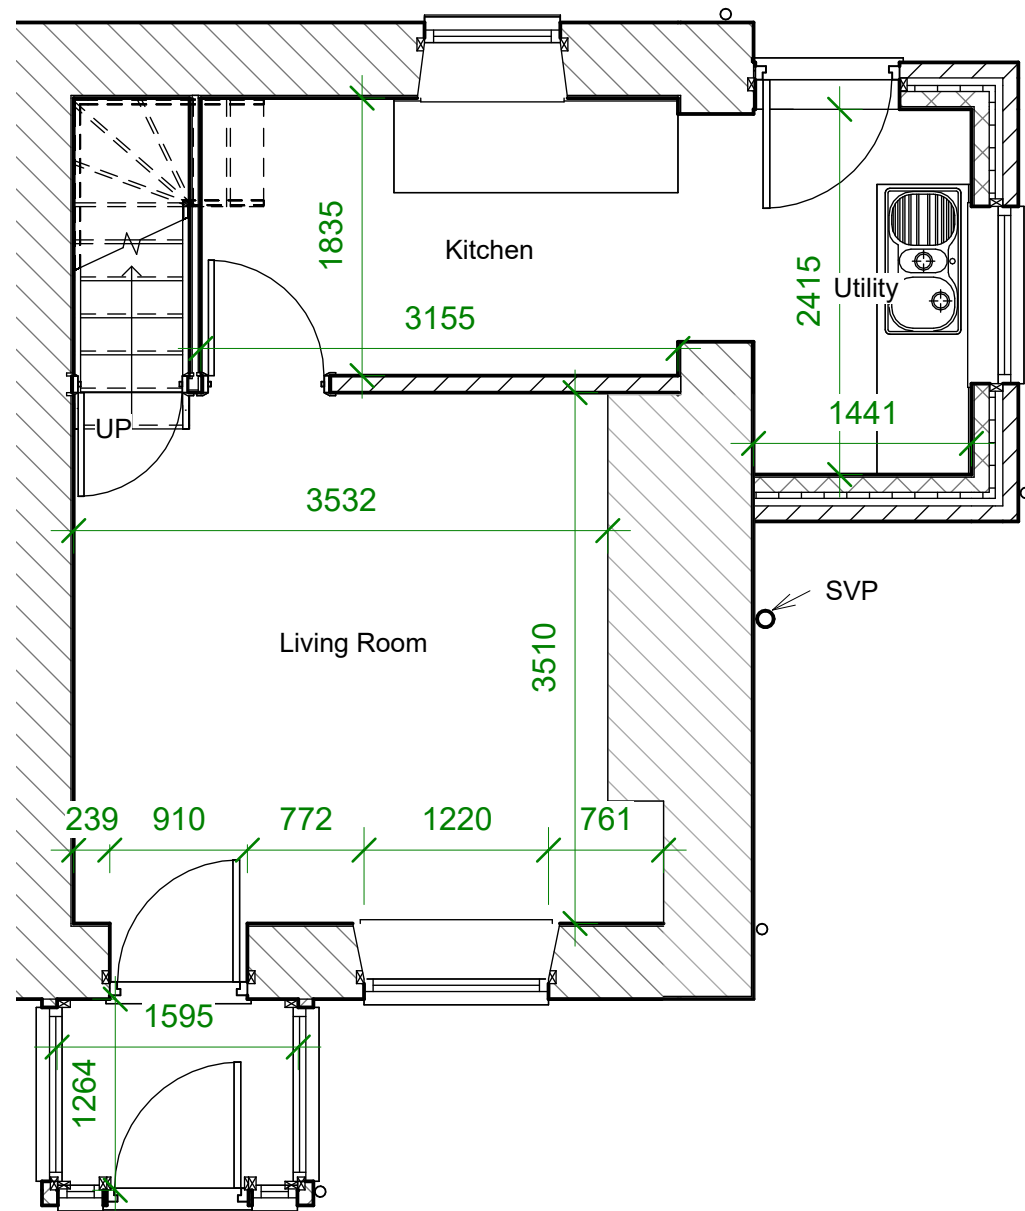


1 Ground Floor
1 : 50

2 First Floor
1 : 50


7 Site Plan
1 : 200

For Approval

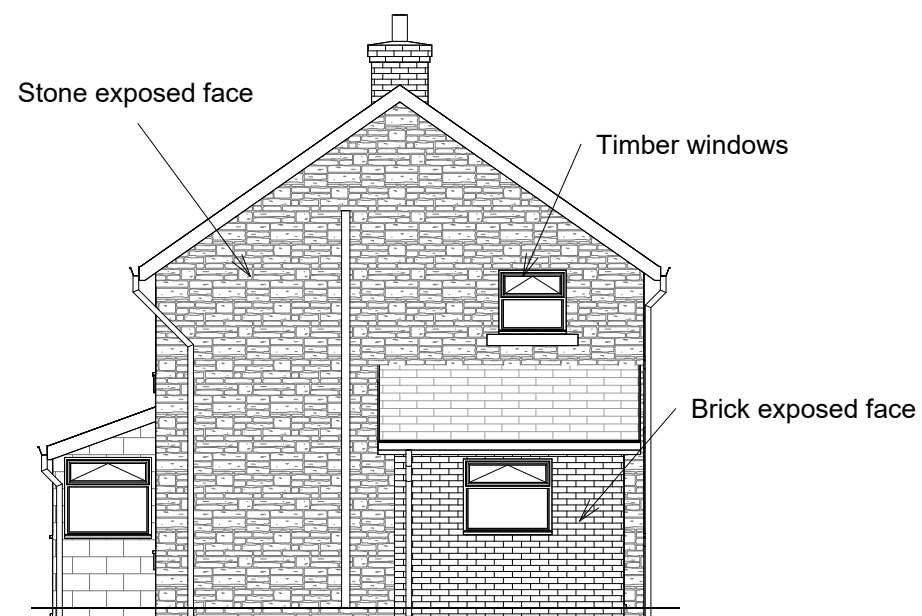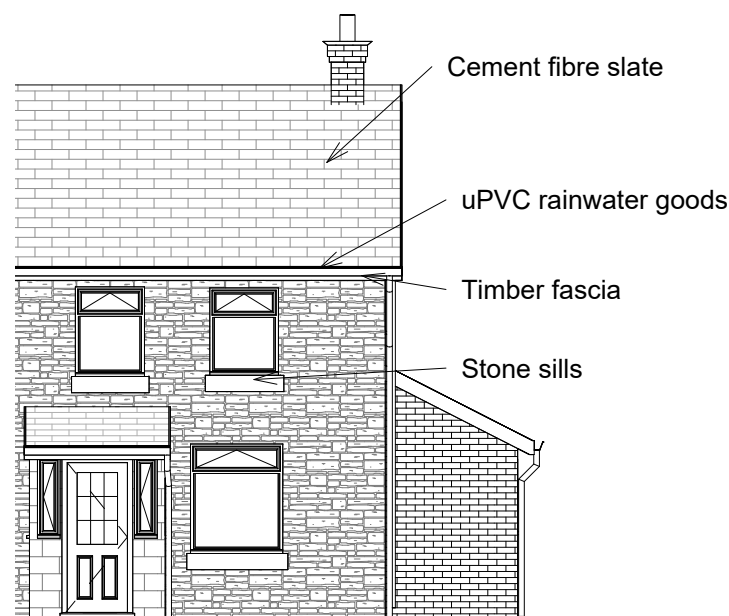


4 North West Elevation
1 : 100

6 South West Elevation
1 : 100

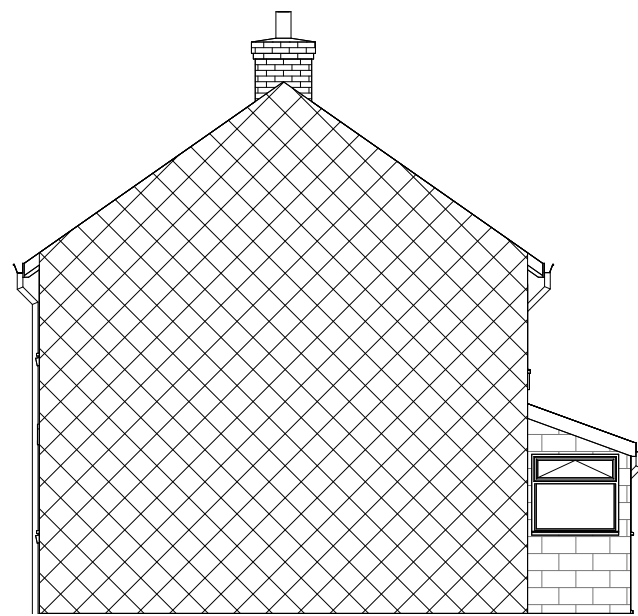

3 North East Elevation
1 : 100

5 South East Elevation
1 : 100

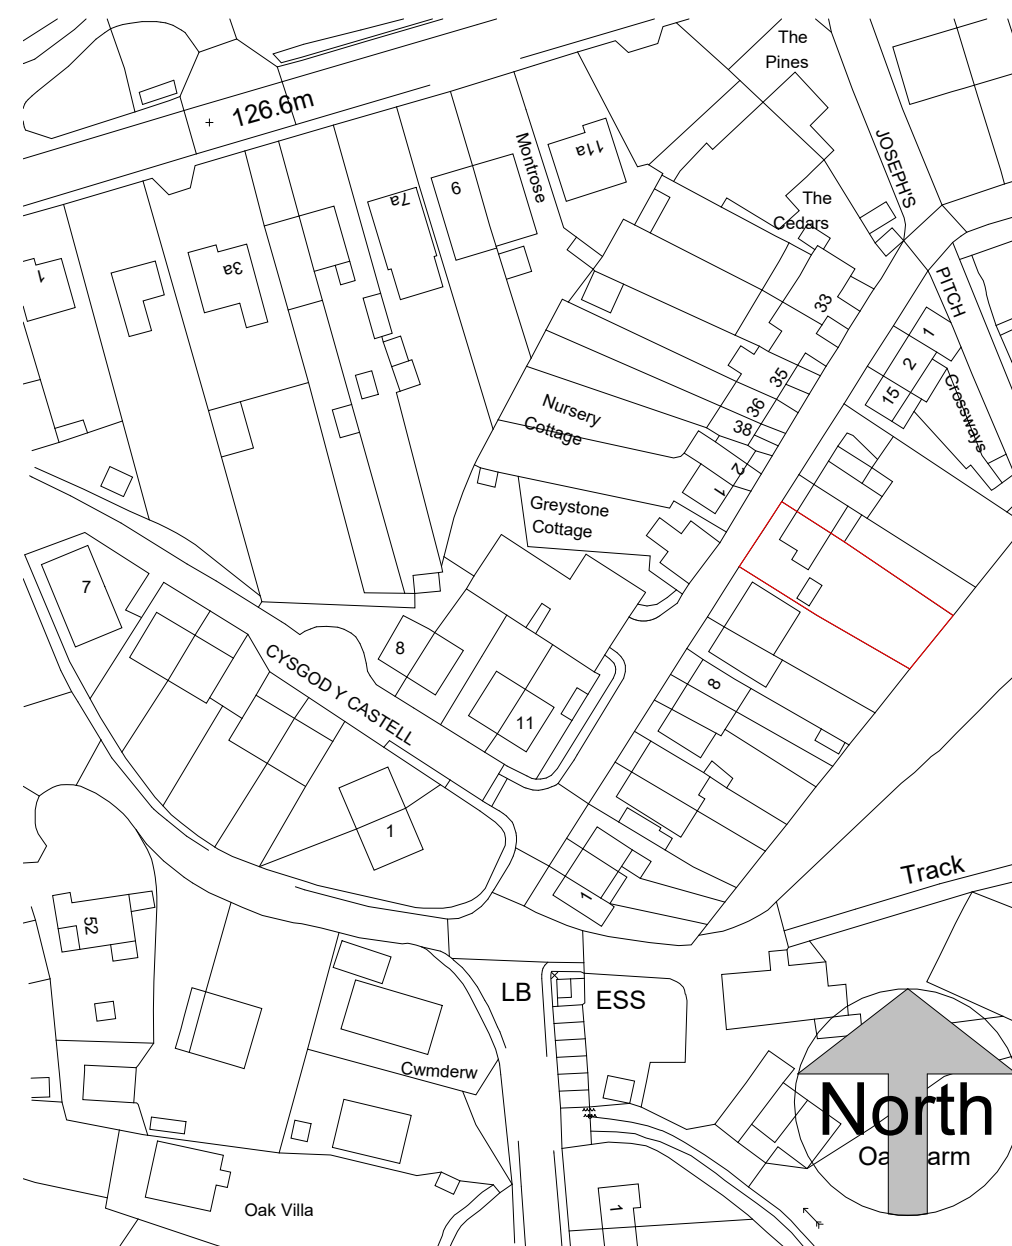

8 Location Plan
1 : 1250

Rev	Date	By	Description
-----	------	----	-------------

AJN Design & Surveying Services Ltd
 21 Castle Street, Brecon, Powys LD3 9BU
 tel: 01874 620618
 fax: 01874 611317
 www.ajndesign-survey.com

Project Number: 2302

Client: Cia Roberts

Project Title: Side Two-Storey Extension

Drawing Title: Existing Floor Plans, Elevations, Site Plan & Location Plan

Date: 08/1/2024 Scale @ A2: As indicated

Drawn By: CE Checked By: AJN

Drawing Number: 2302 - 001

Revision: