



NEW VEHICLE ACCESS FROM CROGG LANE TO BE RECEIVE TARMAC FINISH

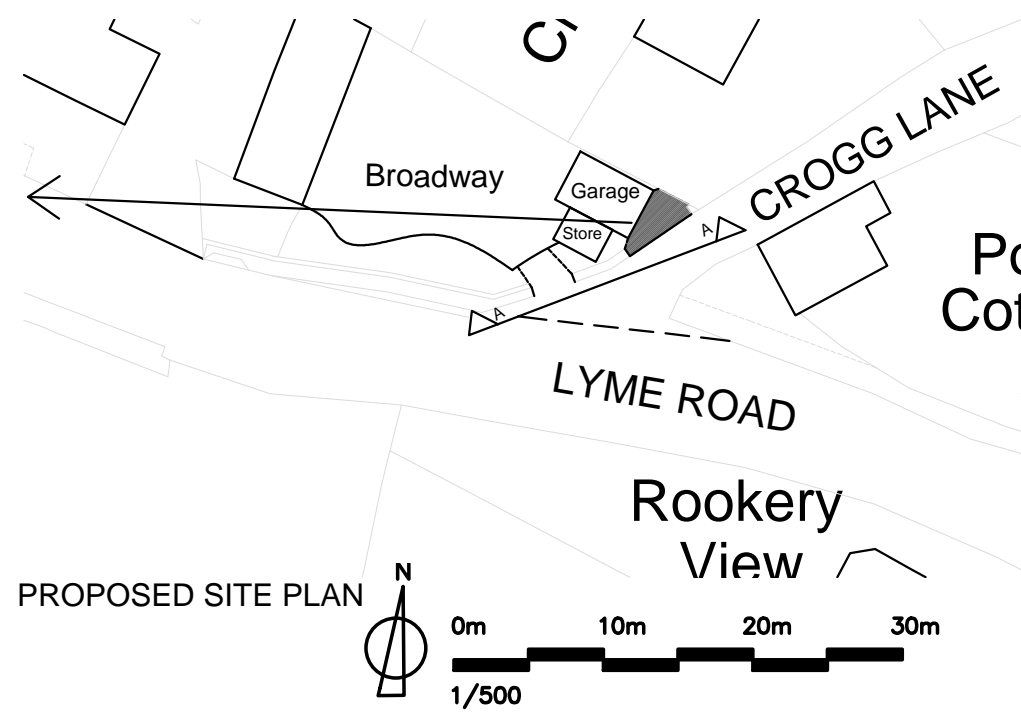

EXISTING STREET SCENE

Scale: 0m, 4m, 8m, 12m. 1/200

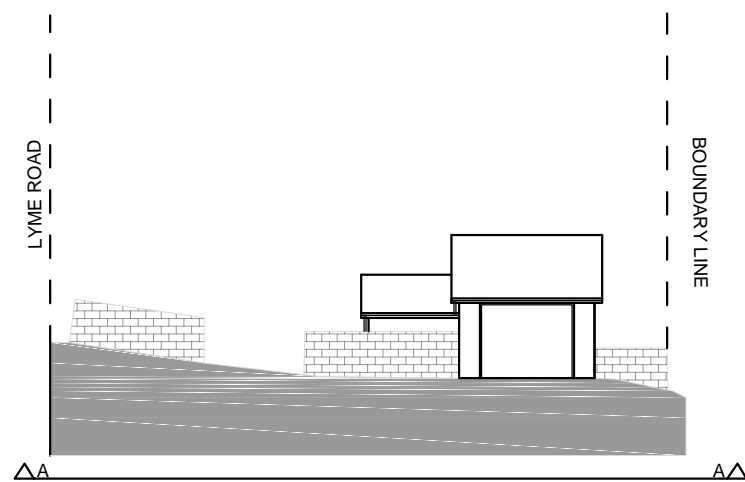

PROPOSED STREET SCENE

Scale: 0m, 4m, 8m, 12m. 1/200



IMAGE FROM GOOGLE 2015



IMAGE FROM GOOGLE 2022

GARAGE BASE ALREADY CONSTRUCTED SUBJECT TO ENFORCEMENT REF: 23/F058

NOTES

Rev: \_\_\_\_\_ Date: \_\_\_\_\_ By: \_\_\_\_\_



ALL DIMENSIONS/LEVELS TO BE CHECKED ON SITE  
WORK TO FIGURED DIMENSIONS/LEVELS ONLY  
REPORT DISCREPANCIES TO THE SURVEYOR  
AT ONCE BEFORE PROCEEDING

© COPYRIGHT ALL RIGHTS RESERVED

**Turner ASSOCIATES**  
survey + planning + design

HILLFIELD HOUSE, 181 DORCHESTER ROAD, WEYMOUTH, DORSET, DT4 7LF  
Tel No: (01305) 789100 Fax No. (01305) 787402  
www.turnerassociates.org.uk • admin@turnerassociates.org.uk

Project: BROADWAY, LYME ROAD  
UPLYME, LYME REGIS  
DT7 3TQ

Client: MR PENFOLD

Title: PROPOSED STREET SCENE

Scale: 1/200 1/500

Dwg No: 13392-04 Rev: \_\_\_\_\_

By: HS Date: 22/02/24