


Brick wall 900mm high
N.T.S




Coping Stone



Fence Panel
oak colour

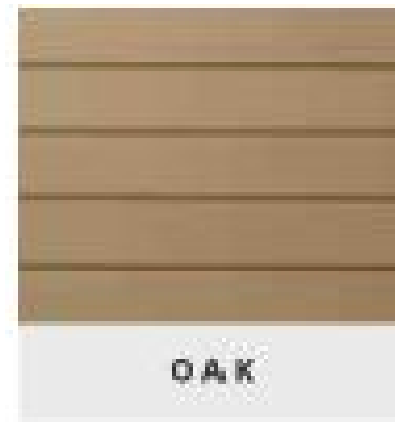

fence panel

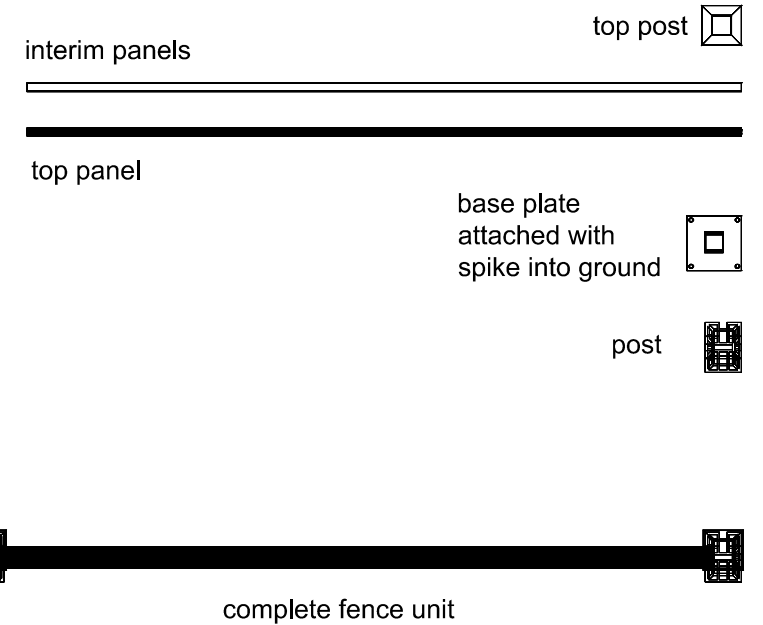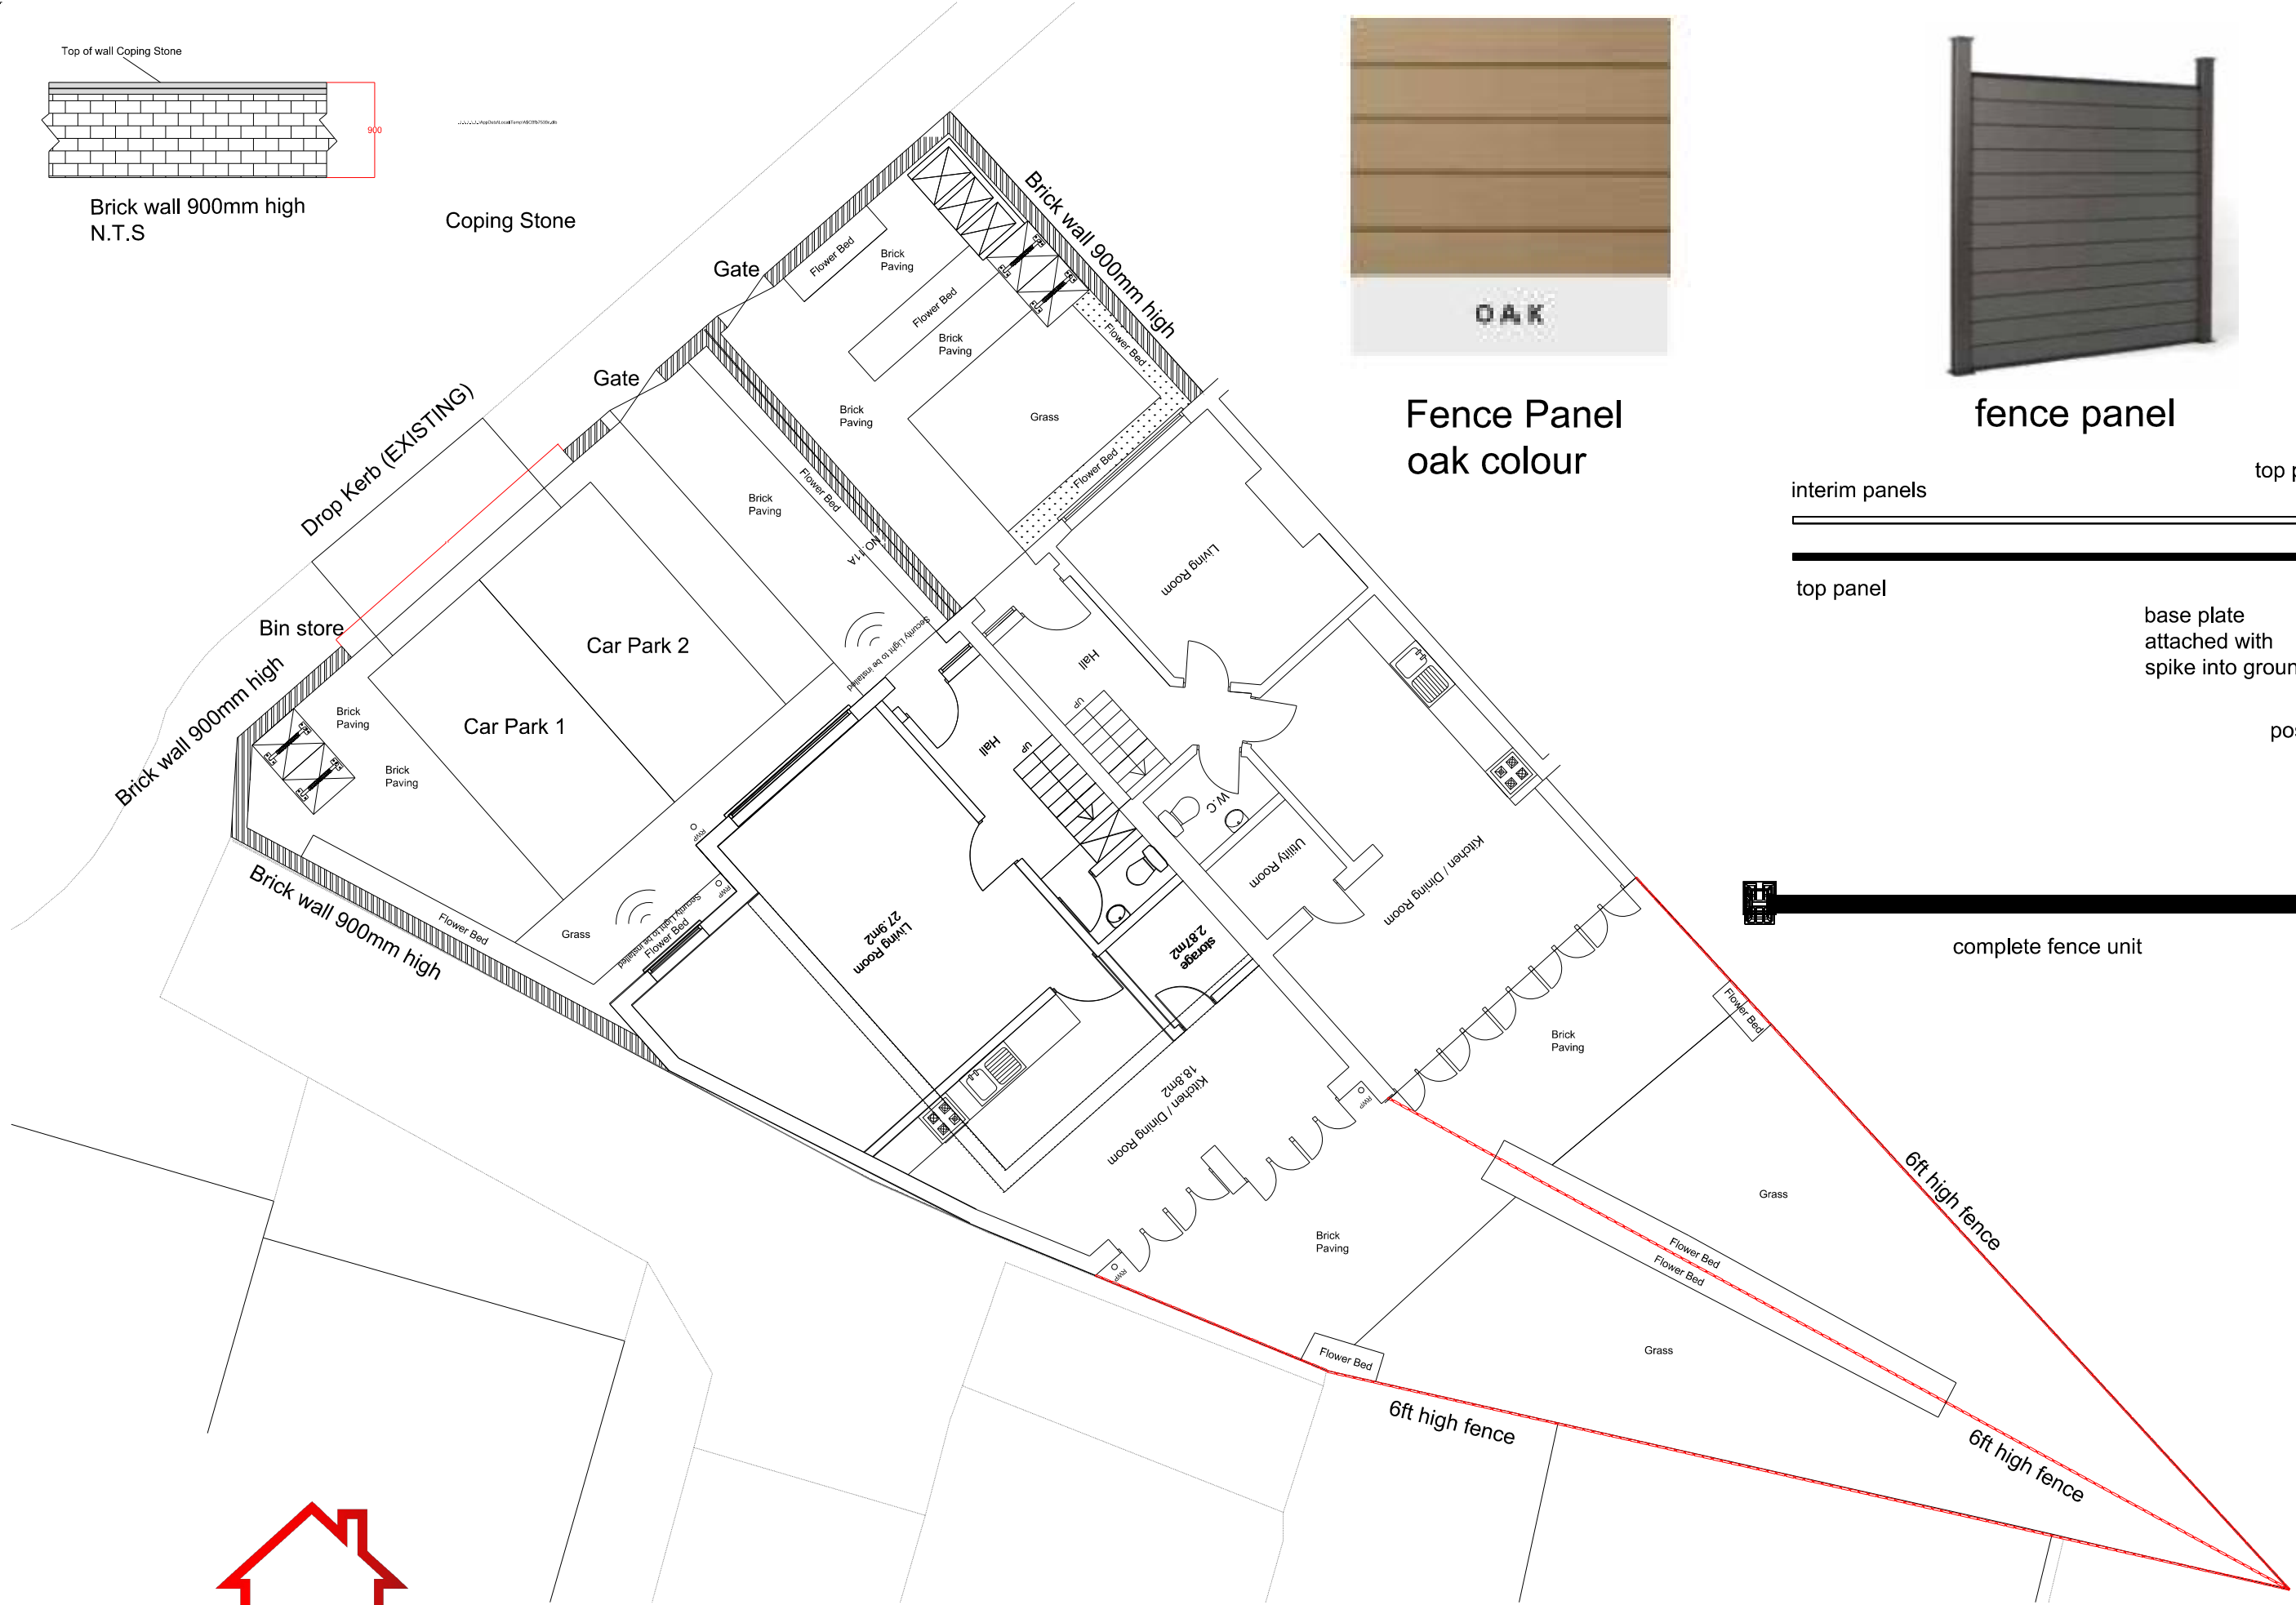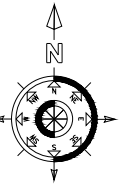


WWW.TMGCONSULTANCIES.COM



TMG CONSULTANCIES LTD
 ADDRESS: 9 Hazlewood Close, Hackney,
 London, E5 0SW
 INFO@TMGCONSULTANCIES.CO.UK
 TEL : 07716178378

PROJECT: 11 Tasmania Terrace, Enfield, N18 1AX		DATE ISSUED: 15/02/2024	
DWG TITLE : Condition 7 (Fencing)			
STAGE : PL	DRAWN BY : T.G	REFERENCE NO : 202001233	SCALE : A3 1:100
			CODE: CON 7
			A

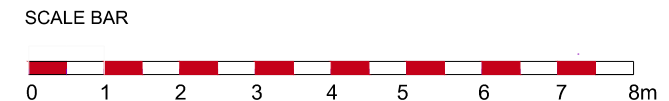

THIS DRAWING IS COPYRIGHT OF TMG GROUP INC LTD

NOTES: THE CONTRACTORS ARE TO CHECK ALL DIMENSIONS, DRAIN RUNS AND GENERAL CONDITIONS ON SITE BEFORE WORKS COMMENCE, AND INFORM TMG GROUP INC LTD TRADING AS TMG CONSULTANCIES IMMEDIATELY UPON DISCOVERY OF ANY ERRORS, OMISSIONS OR DISCREPANCIES. ALL WORKS ARE TO BE CARRIED OUT IN ACCORDANCE WITH CURRENT BUILDING REGULATIONS, BRITISH STANDARDS, CODE OF PRACTICE AND LOCAL AUTHORITY REQUIREMENTS.