


**Existing Boundary Fence Elevation**



**Proposed Boundary Fence Elevation**

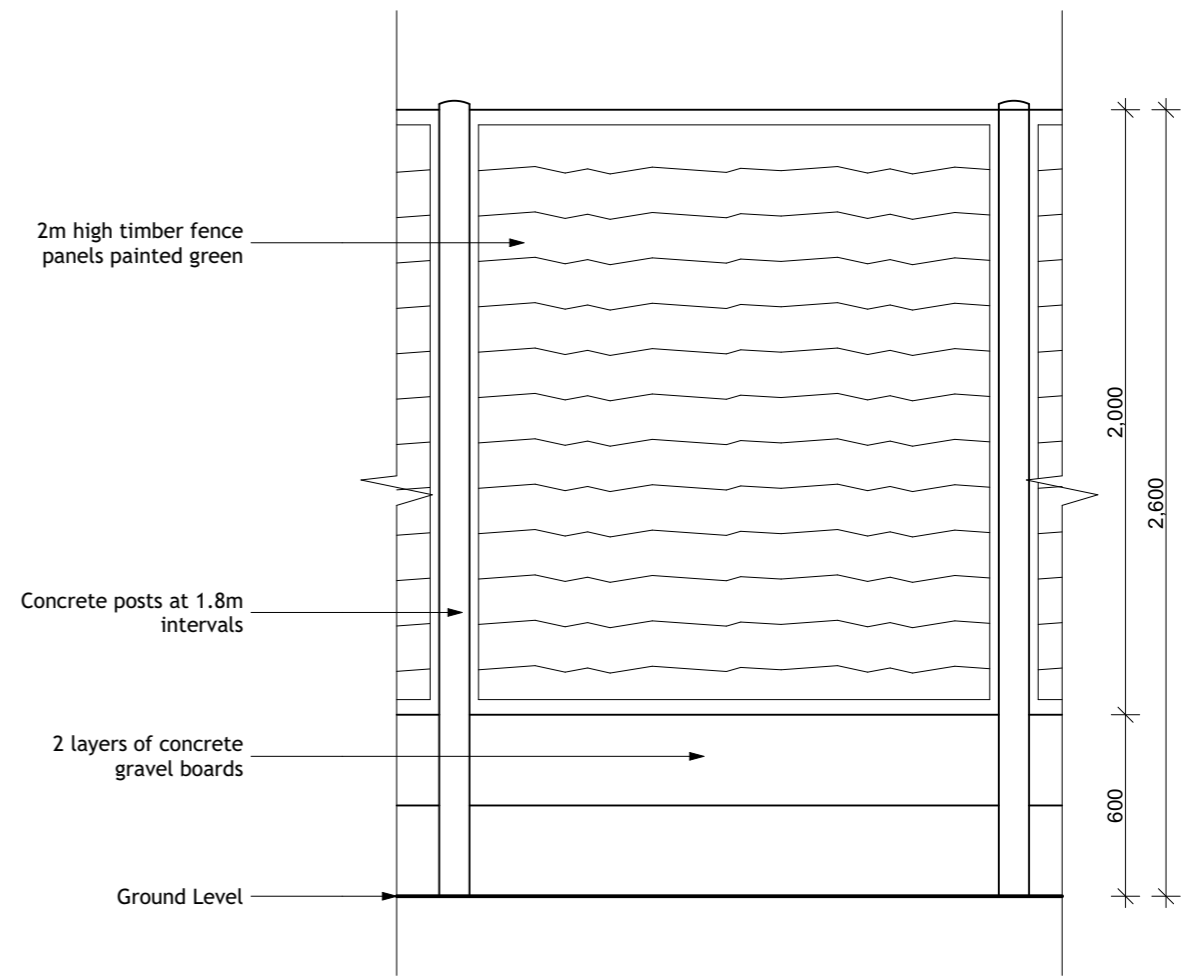

<b>painter architects limited</b>		Address: 5 Bewdley Hill, Kidderminster, DY11 6BS Tel: 07962 183315 Email: richard@painterarchitects.com Website: www.painterarchitects.com	
Client: <b>22 Spring Grove Road, Kidderminster, DY11 7JA</b>	Drawn by: RP Date: 15/06/22	Scale: <b>1:20</b>	Drawing Number: <b>08</b>
Project: <b>New Boundary</b>	Drawing Title: <b>Fence Elevation</b>	Drawing Status: <b>Consultation</b>	Paper Size: <b>A3</b>
		Revision: <b>/</b>	