

This drawing must be viewed in colour

For details of trees shown on this plan, refer to the Tree Survey Report dated 10th March 2023

ARBORICULTURAL IMPACT PLAN

PROJECT
Janda, The Drove, Lower Wild


CLIENT
Alex Jaggs

JOB REF
DS14011901





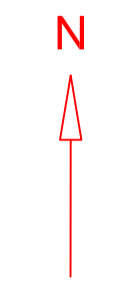

DRAWING NO
DS14011901.03-A

DATE
04/03/2024





Patrick Stileman Ltd
9 Chestnut Drive, Berkhamsted, Herts,
HP4 2JL 01442 866112



KEY

-  Tree / tree group for retention
-  Tree / tree group for removal
-  Root Protection Area (RPA) for retained tree / tree group
-  Veteran tree
-  Veteran tree buffer zone (VTB)
-  Existing structure or landscape feature for removal


BS 5837 category key

-  Category U tree
-  Category A tree
-  Category B tree
-  Category C tree

SCALE
1:500 @ A1



NOTE:
Stem diameters are not drawn to scale. See schedule for dimensions.
This drawing is based on the topographic survey provided by the client.

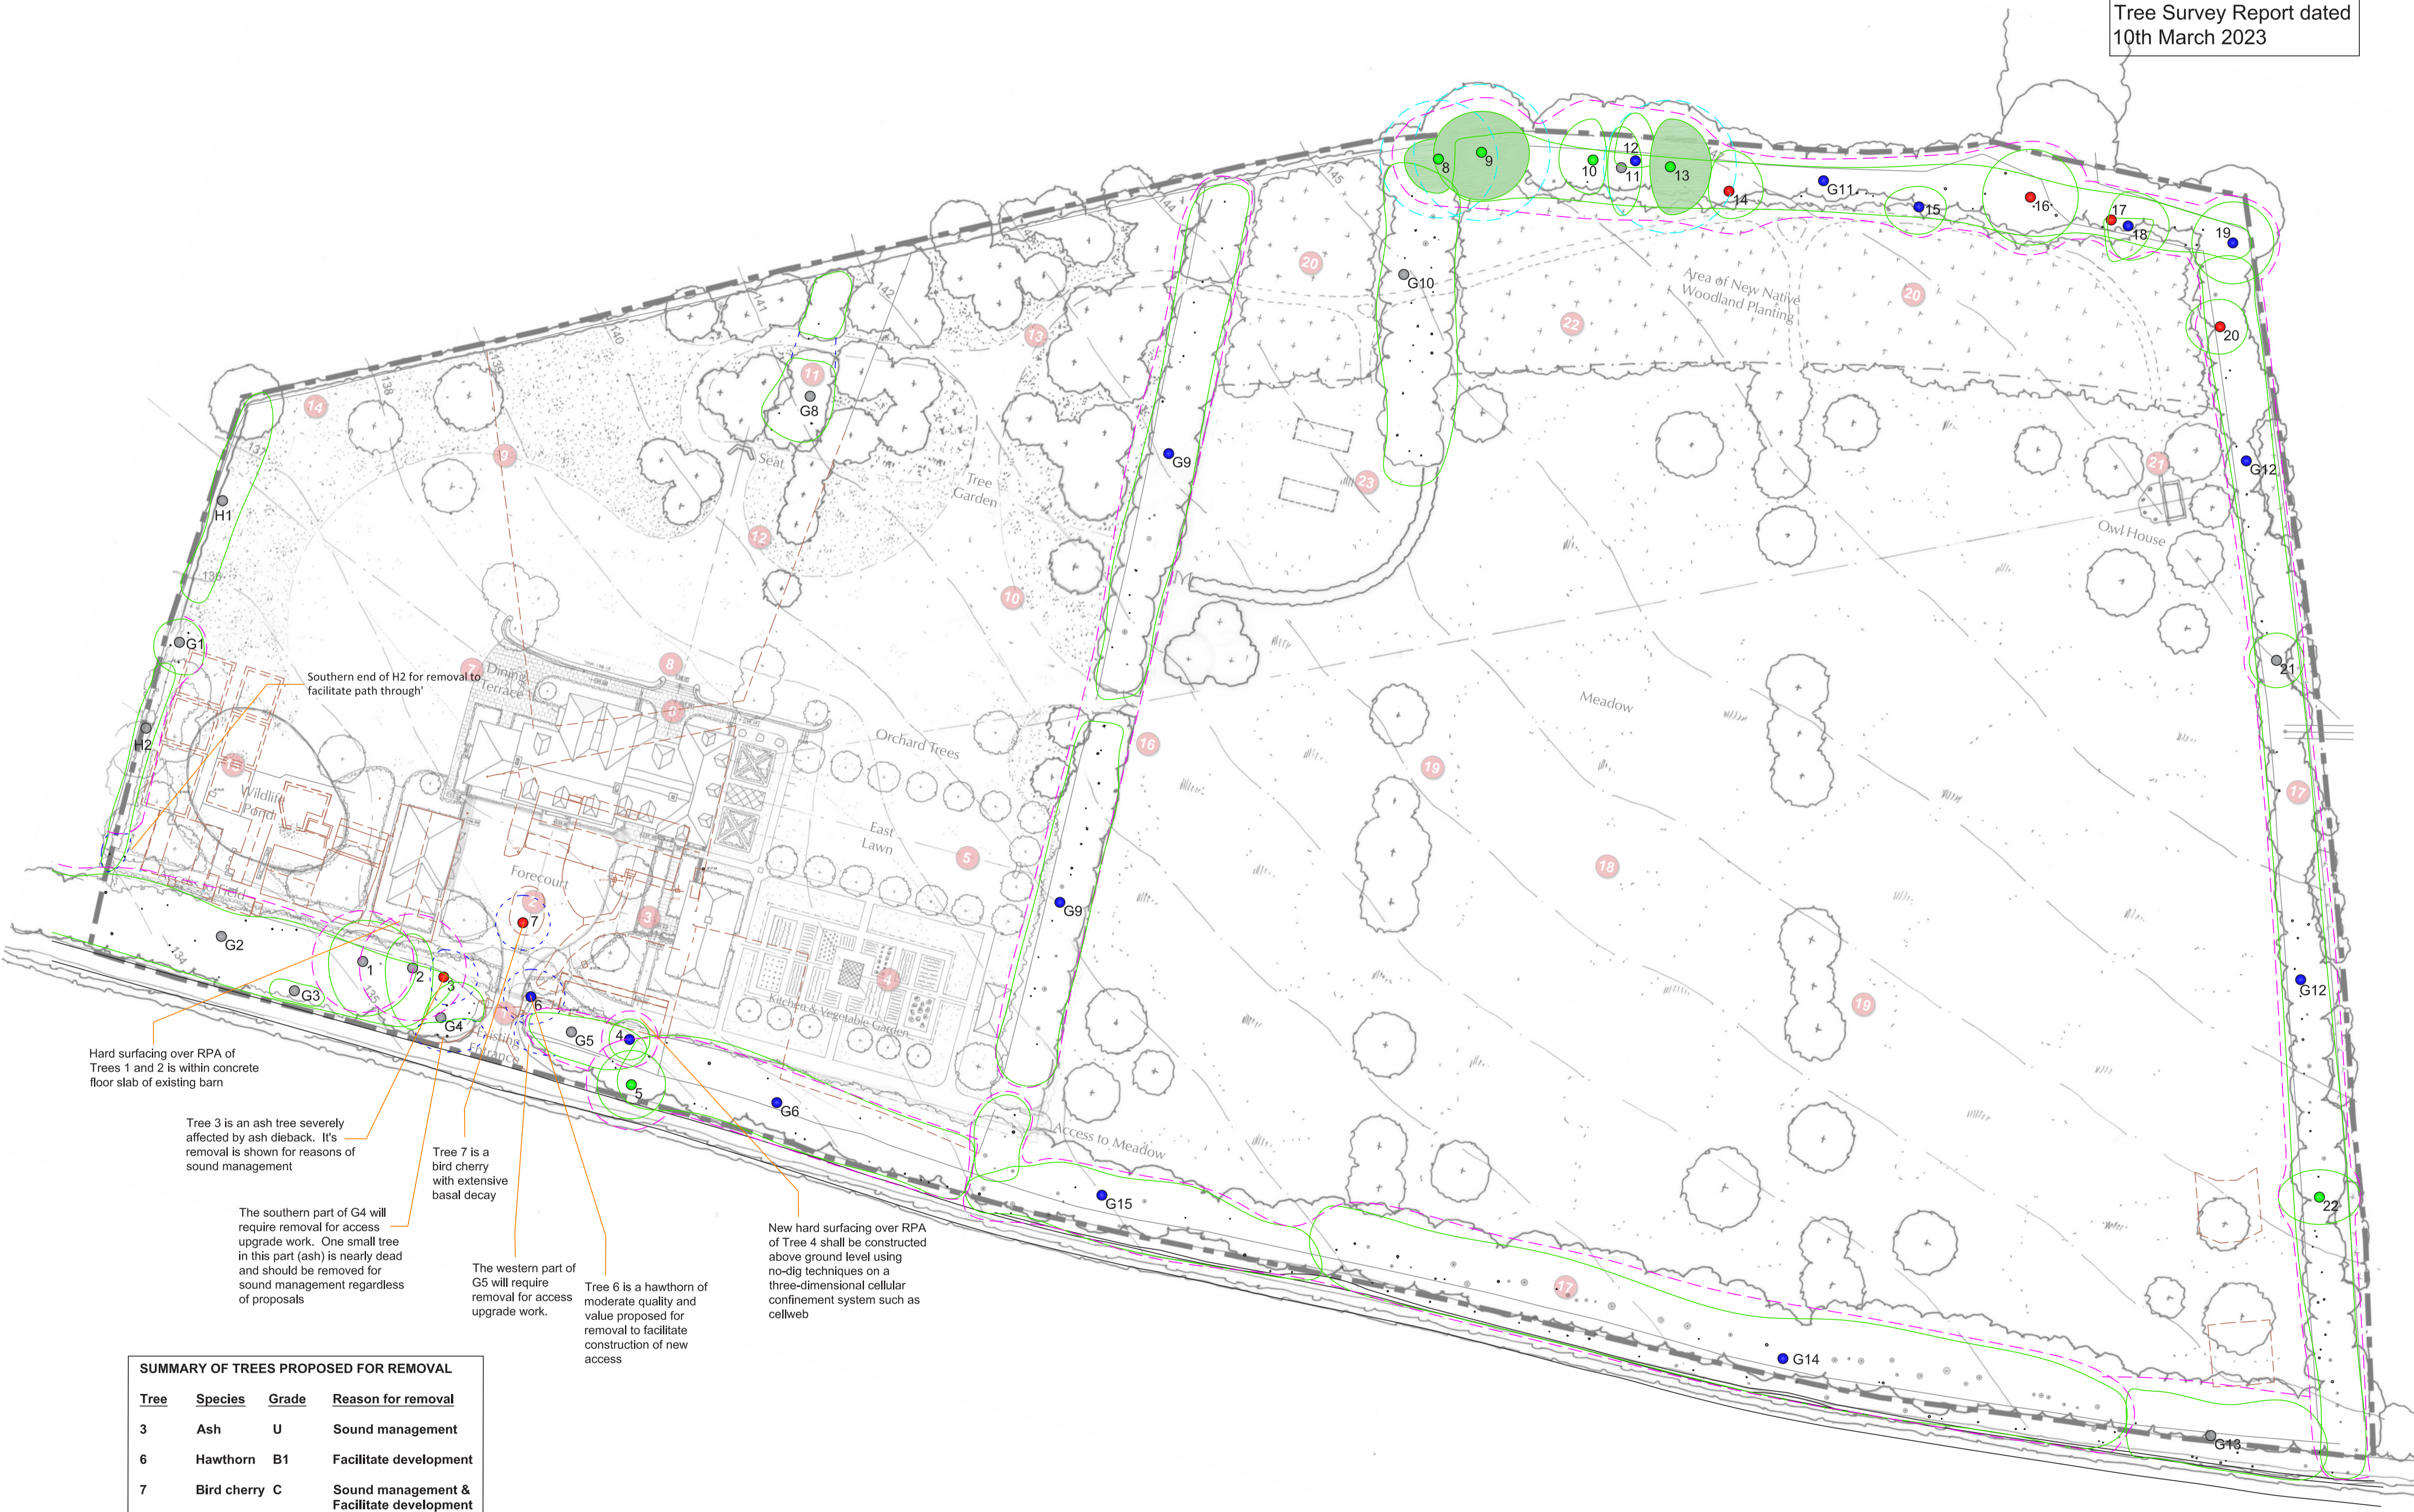

Southern end of H2 for removal to facilitate path through'

Hard surfacing over RPA of Trees 1 and 2 is within concrete floor slab of existing barn

Tree 3 is an ash tree severely affected by ash dieback. It's removal is shown for reasons of sound management

The southern part of G4 will require removal for access upgrade work. One small tree in this part (ash) is nearly dead and should be removed for sound management regardless of proposals

Tree 7 is a bird cherry with extensive basal decay

The western part of G5 will require removal for access upgrade work.

Tree 6 is a hawthorn of moderate quality and value proposed for removal to facilitate construction of new access

New hard surfacing over RPA of Tree 4 shall be constructed above ground level using no-dig techniques on a three-dimensional cellular confinement system such as cellweb

Tree	Species	Grade	Reason for removal
3	Ash	U	Sound management
6	Hawthorn	B1	Facilitate development
7	Bird cherry	C	Sound management & Facilitate development
G4 (part)	Ash, cypress	C	South section only Facilitate development
G5 (part)	Cypress, elm, elder	C	West section only Facilitate development
G8 (part)	Blackthorn, elder	C	Narrow section Facilitate development
H2	Elder, Blackthorn	C	Remove southern 4 meters to facilitate development