



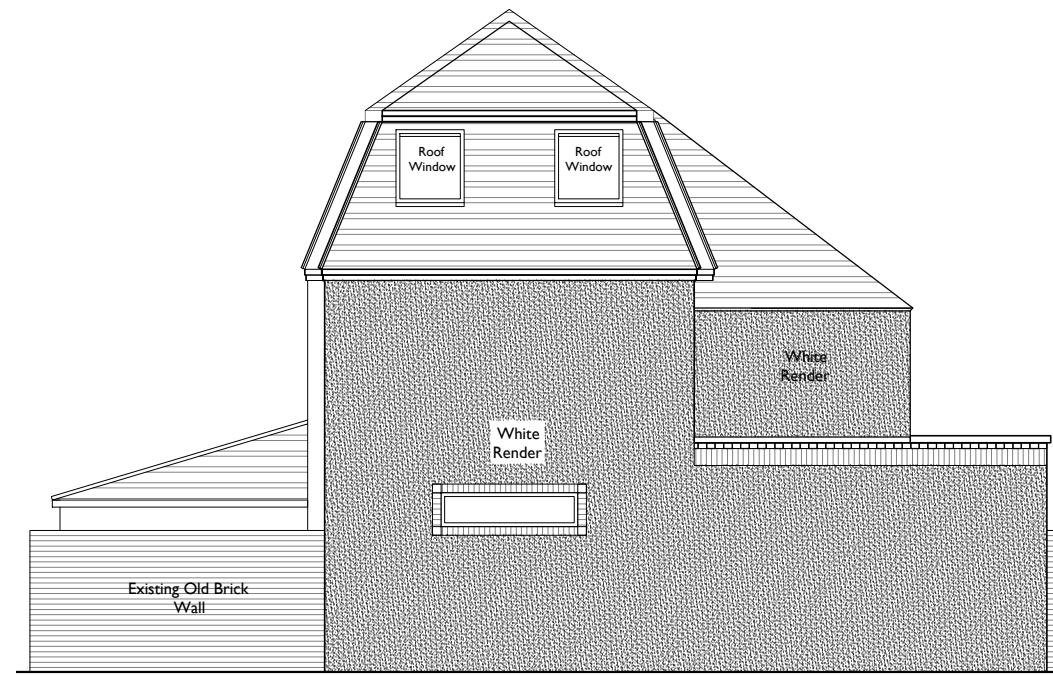


East Elevation
1:100

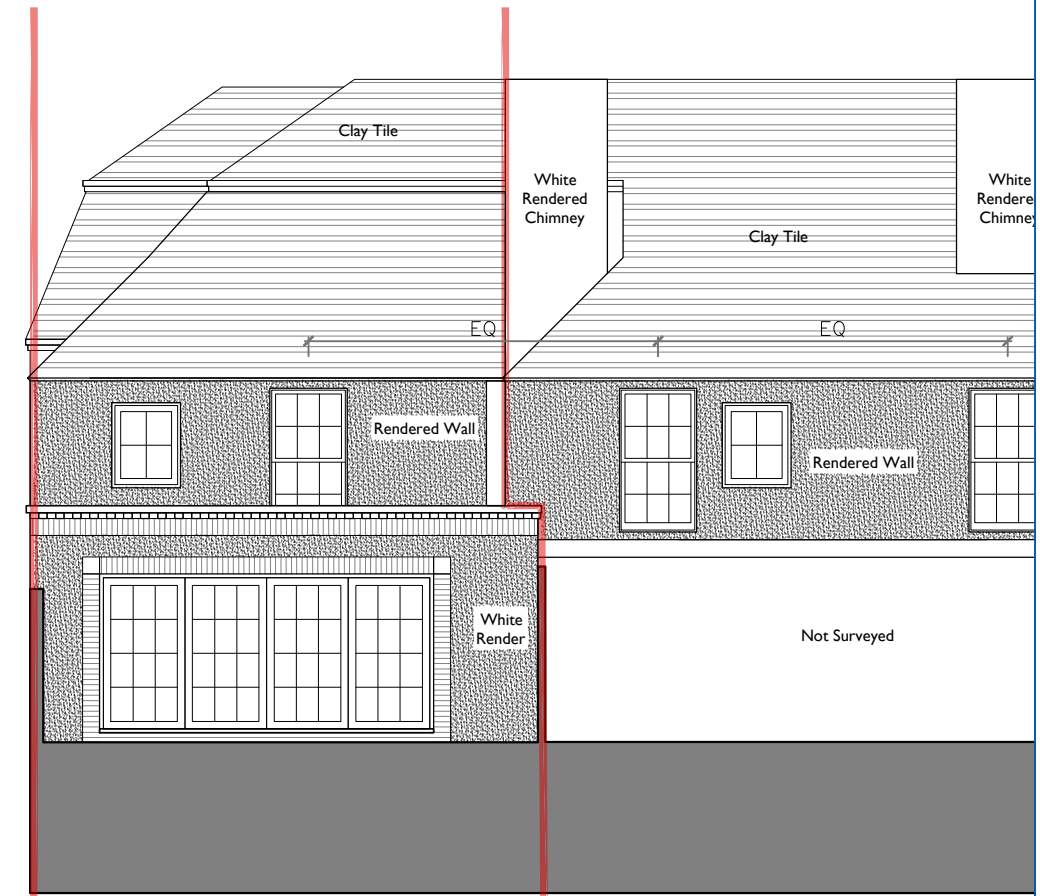


North Elevation
1:100




West Elevation
1:100

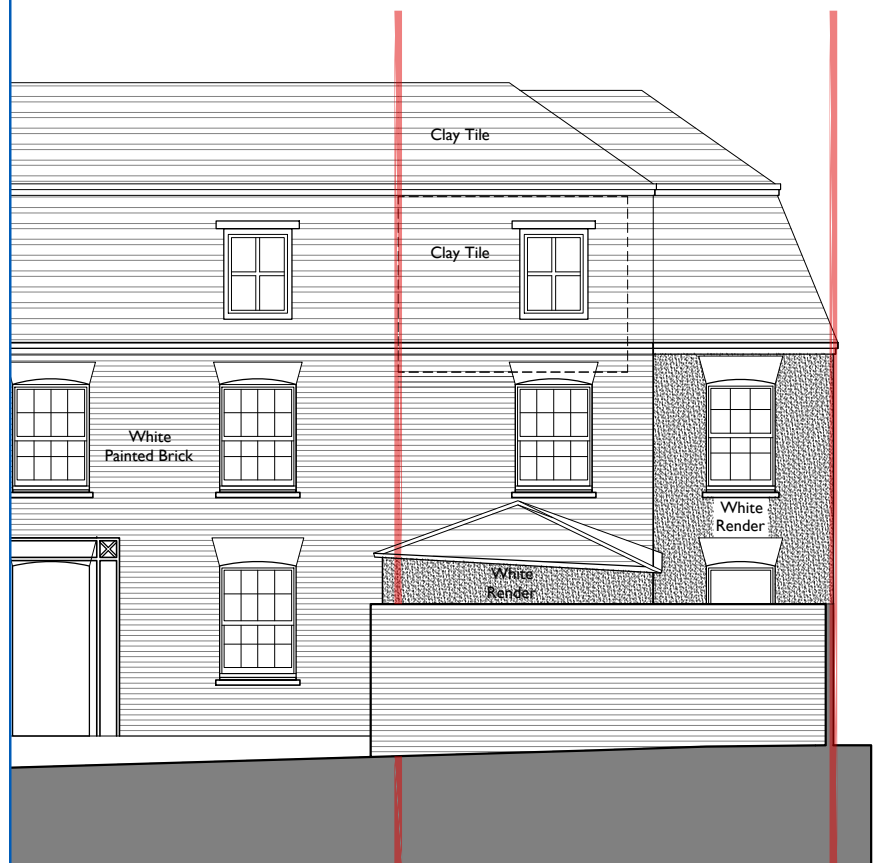

East Elevation (Inc boundary wall)
1:100

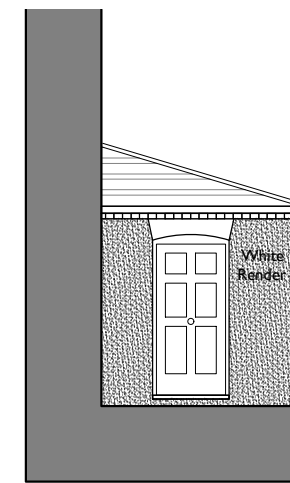

South Elevation Porch Entrance Lobby
1:100

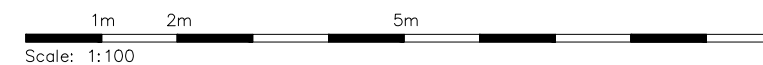

REV:	DESCRIPTION:	BY:	DATE:
STATUS: Planning			
CLIENT: Mr Kevin White			
ARCHITECT: Target Carbon Management William Rhys Jones // Architect			
SITE: Braunton Refurbishment Wellington Rd DEAL			
TITLE: Proposed Elevations			
SCALE:	DATE:	DRAWN:	CHECKED:
1/100 @A3	08.11.23	WRJ	//
PROJECT NO:	DRAWING NO:	REVISION:	
2227	P_206	B	