



THIS DRAWING IS FOR PLANNING ONLY.

BASED ON SURVEY BY OTHERS.

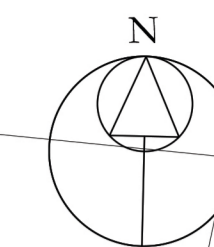

.T01

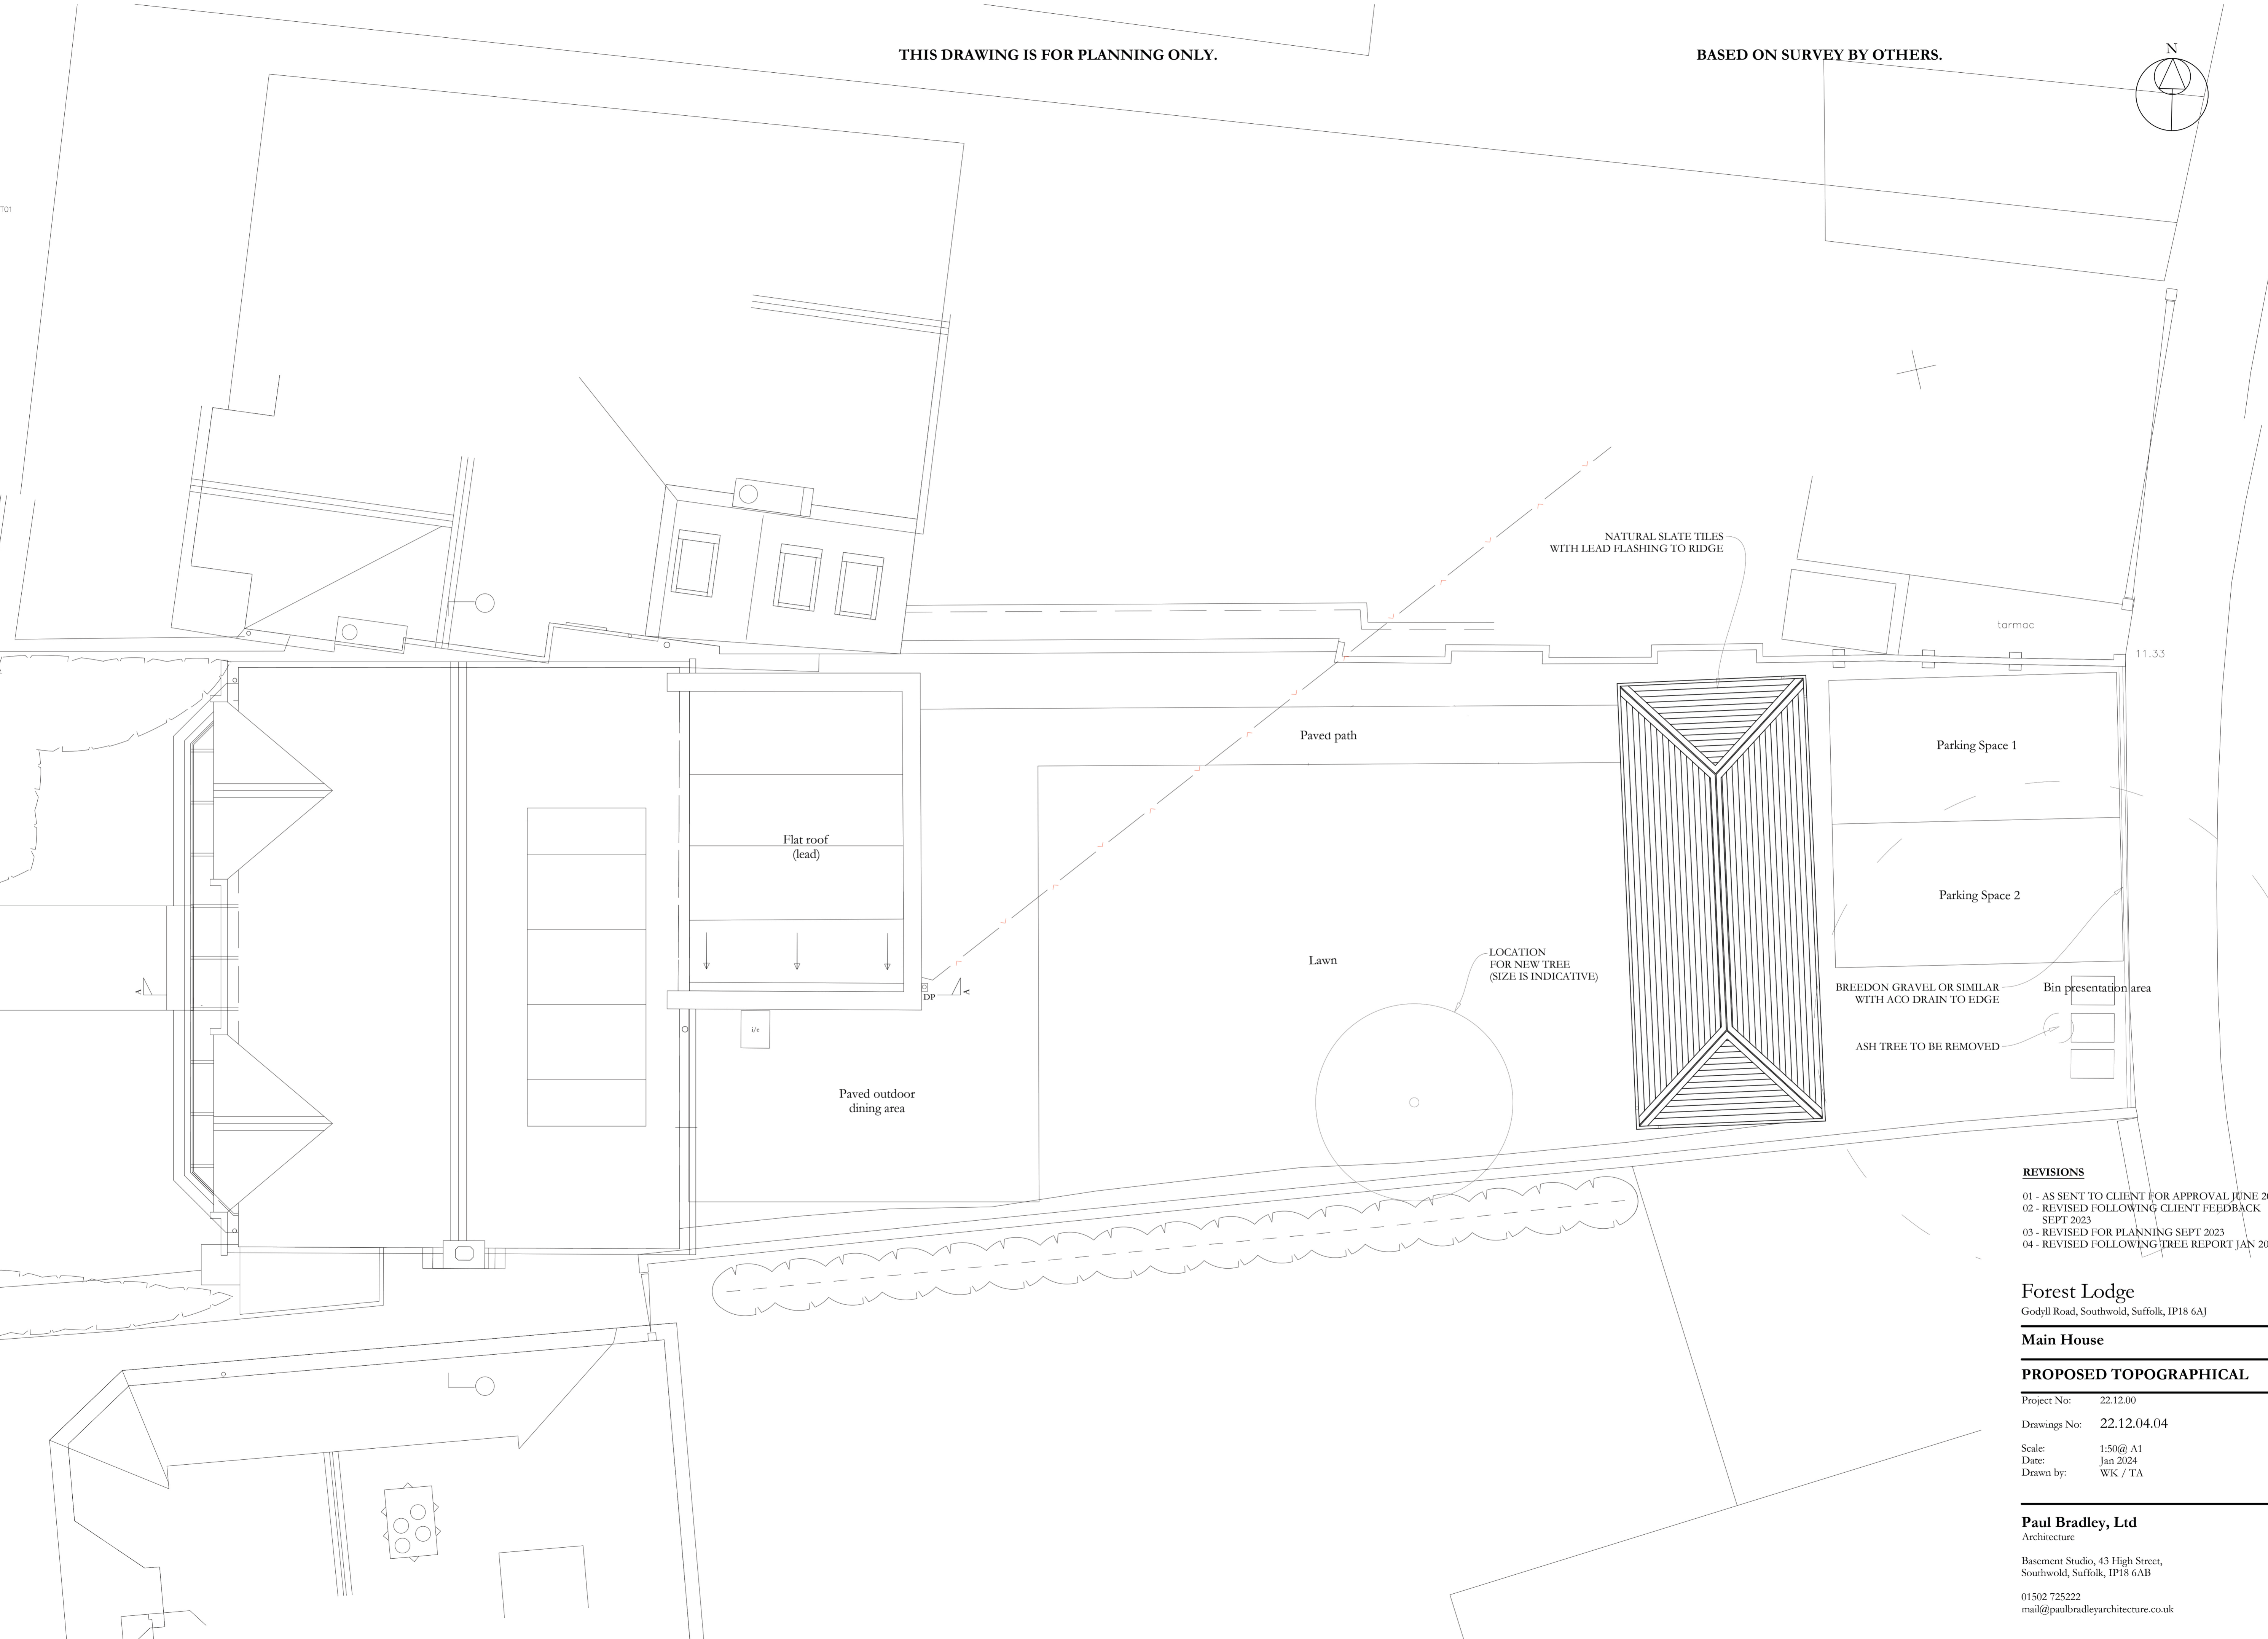

REVISIONS

- 01 - AS SENT TO CLIENT FOR APPROVAL JUNE 2023
- 02 - REVISED FOLLOWING CLIENT FEEDBACK SEPT 2023
- 03 - REVISED FOR PLANNING SEPT 2023
- 04 - REVISED FOLLOWING TREE REPORT JAN 2024

Forest Lodge

Godyll Road, Southwold, Suffolk, IP18 6AJ

Main House

PROPOSED TOPOGRAPHICAL

Project No: 22.12.00

Drawings No: 22.12.04.04

Scale: 1:50@ A1

Date: Jan 2024

Drawn by: WK / TA

Paul Bradley, Ltd
Architecture

Basement Studio, 43 High Street,
Southwold, Suffolk, IP18 6AB

01502 725222
mail@paulbradleyarchitecture.co.uk