





Examples of temporary ground protection suitable for pedestrian movements only - heavy-duty plywood sheets pinned into position (left) and plywood sheets fixed to a timber framework (right)



Examples of protective fencing signage

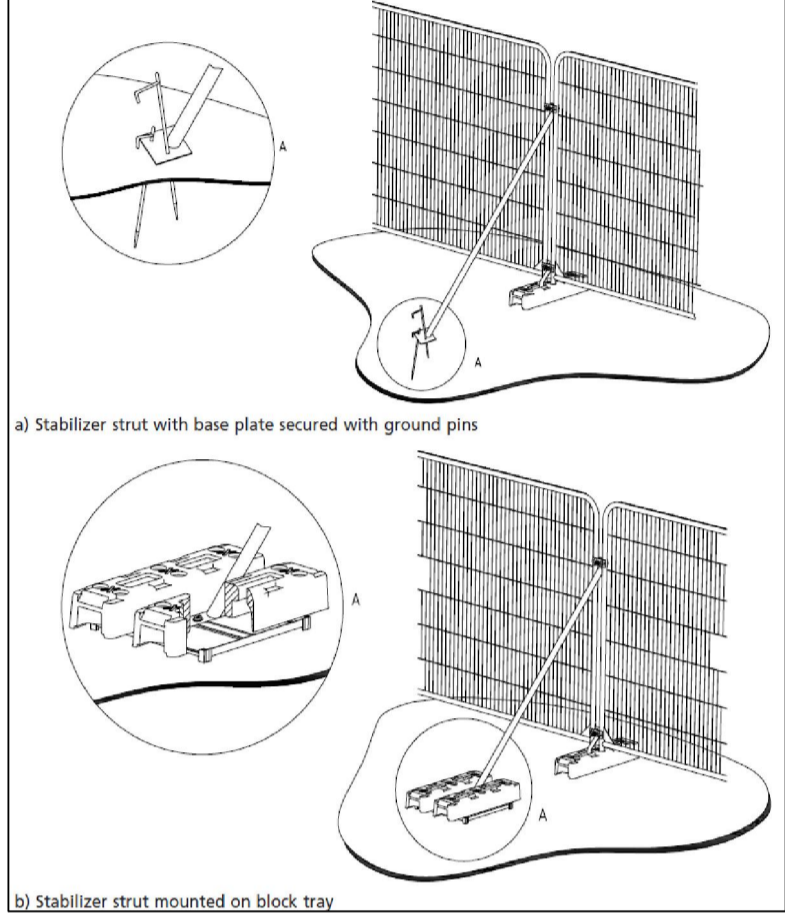

Examples of above-ground stabilising systems (reproduced from BS 5837:2012 Trees in relation to design, demolition and construction - Recommendations)

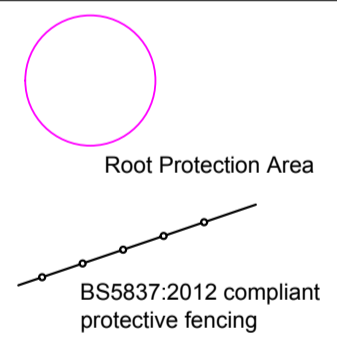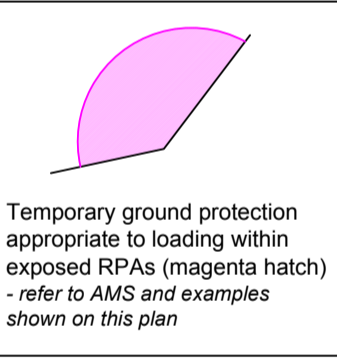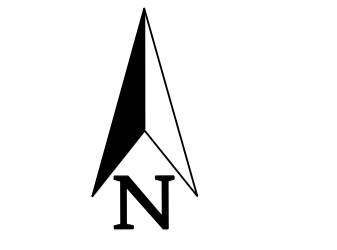

M: 07867 725238
E: info@woodsidetrees.co.uk
W: www.woodsidetrees.co.uk

CLIENT: Mr & Mrs Inglis-Reeves	
PROJECT: Land at Winds Up, Old Seaview Lane	
DRAWING TITLE: Tree Protection Plan	
DRAWING NO: ASR/0723 TPP	REV.
DRAWN BY: AS	DATE: 06.07.2023
SCALE: 1:100 @ A1	

Site as approved