


NOTES.

1, Tree Root Protection Areas have been added to survey drawing as supplied.

2, This drawing should be read in conjunction with the written Tree Report and associated Schedules

KEY.

- GRADE "A" TREE (HIGH GRADE TREES)
- ◆ GRADE "B" TREE (MEDIUM GRADE TREES)
- GRADE "C" TREE (LOW GRADE TREES)
- ⊕ GRADE "R" TREE (TREE TO BE REMOVED)
- ROOT PROTECTION AREA
- INDICATIVE CROWN SPREAD

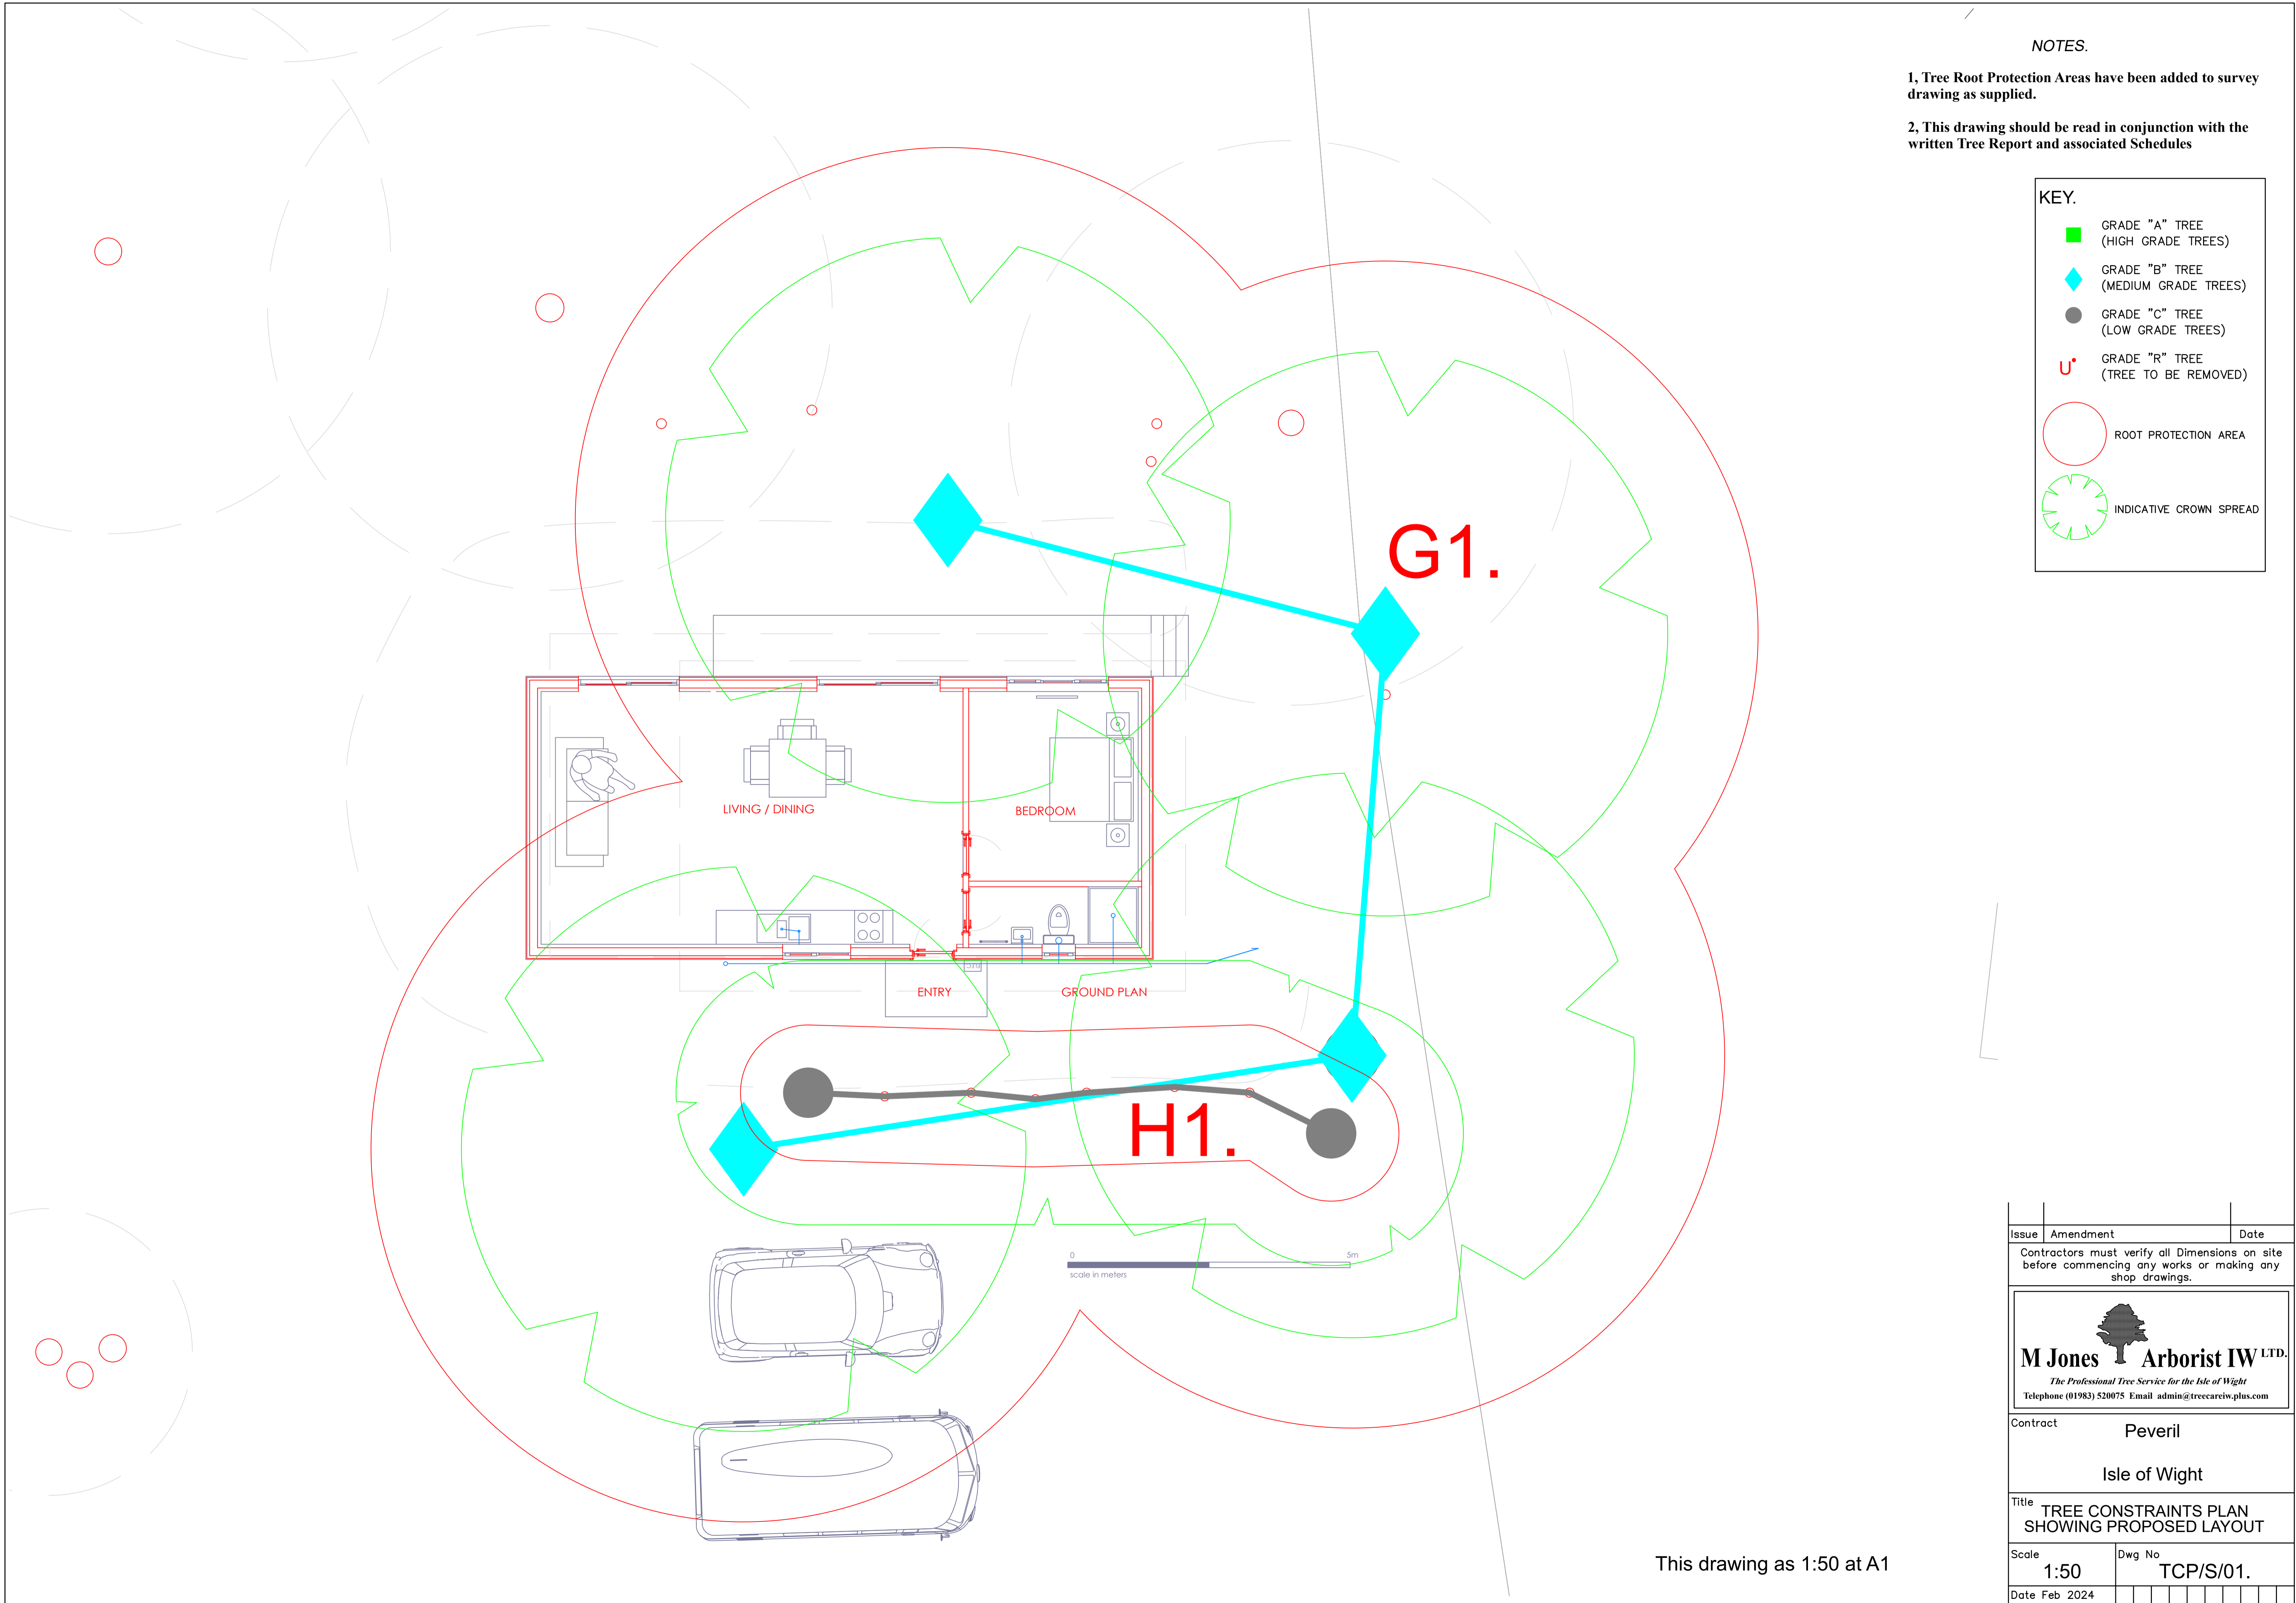

This drawing as 1:50 at A1

Issue	Amendment	Date
Contractors must verify all Dimensions on site before commencing any works or making any shop drawings.		
 <p>M Jones Arborist IW LTD. The Professional Tree Service for the Isle of Wight Telephone (01983) 520075 Email admin@treecareiw.plus.com</p>		
Contract		Peveril
		Isle of Wight
Title		
TREE CONSTRAINTS PLAN SHOWING PROPOSED LAYOUT		
Scale	Dwg No	
1:50	TCP/S/01.	
Date	Feb 2024	