
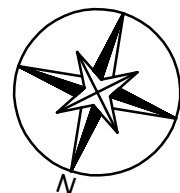


EXISTING ROOF PLAN

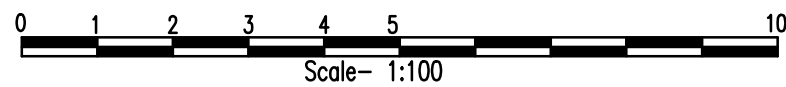

*C - Sill Height*  
*F - Window Height*  
*CH - Ceiling Height*  
*DH - Door Height*

**Title** EXISTING  
ROOF PLAN

**Client:** 20 High Street Road  
SL6 1PZ  
Maidenhead, Berkshire



**NOTES:**  
THE CONTRACTORS ARE TO CHECK ALL DIMENSIONS, DRAIN RUNS AND GENERAL CONDITIONS ON SITE BEFORE WORKS COMMENCE.

ALL WORKS ARE TO BE CARRIED OUT IN ACCORDANCE WITH CURRENT BUILDING REGULATIONS, BRITISH STANDARDS, CODE OF PRACTICE AND LOCAL AUTHORITY REQUIREMENTS.

**Drawn By** C.S.B  
**DrG No** HS.20.EX.05  
**Date** 17.01.2024  
**Scale** 1:100 @A3

Rev