


LINK SECTION BB 1:50

- NEW OPENING FROM EX HOUSE
- GARAGE WALL WITH UNDERPINNING REMAINS
- GROUND SLAB WITH EDGE THICKENING . STRIP FOUNDATION TO FRONT AND REAR
- ROOF JOISTS WITH INSULAITON IVER WITH LOW BUILD UP SEDUM/ GRASS ROOF

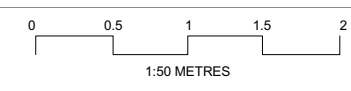

AMENDMENT:
A:

Status	DISCHARGE CONDITIONS		
Job no / drawing no	Job title		
858 L 08	1 GAINSBOROUGH		
Drawing title	hetreed ross architects		
LINK Section 2	hra		
Date	Sheet	Scale	Drawn by
00-00-00	A3	1:50	ST
			Checked by
			ST

DATE 00.00.00
 www.hetreedross.com 01225 851860