
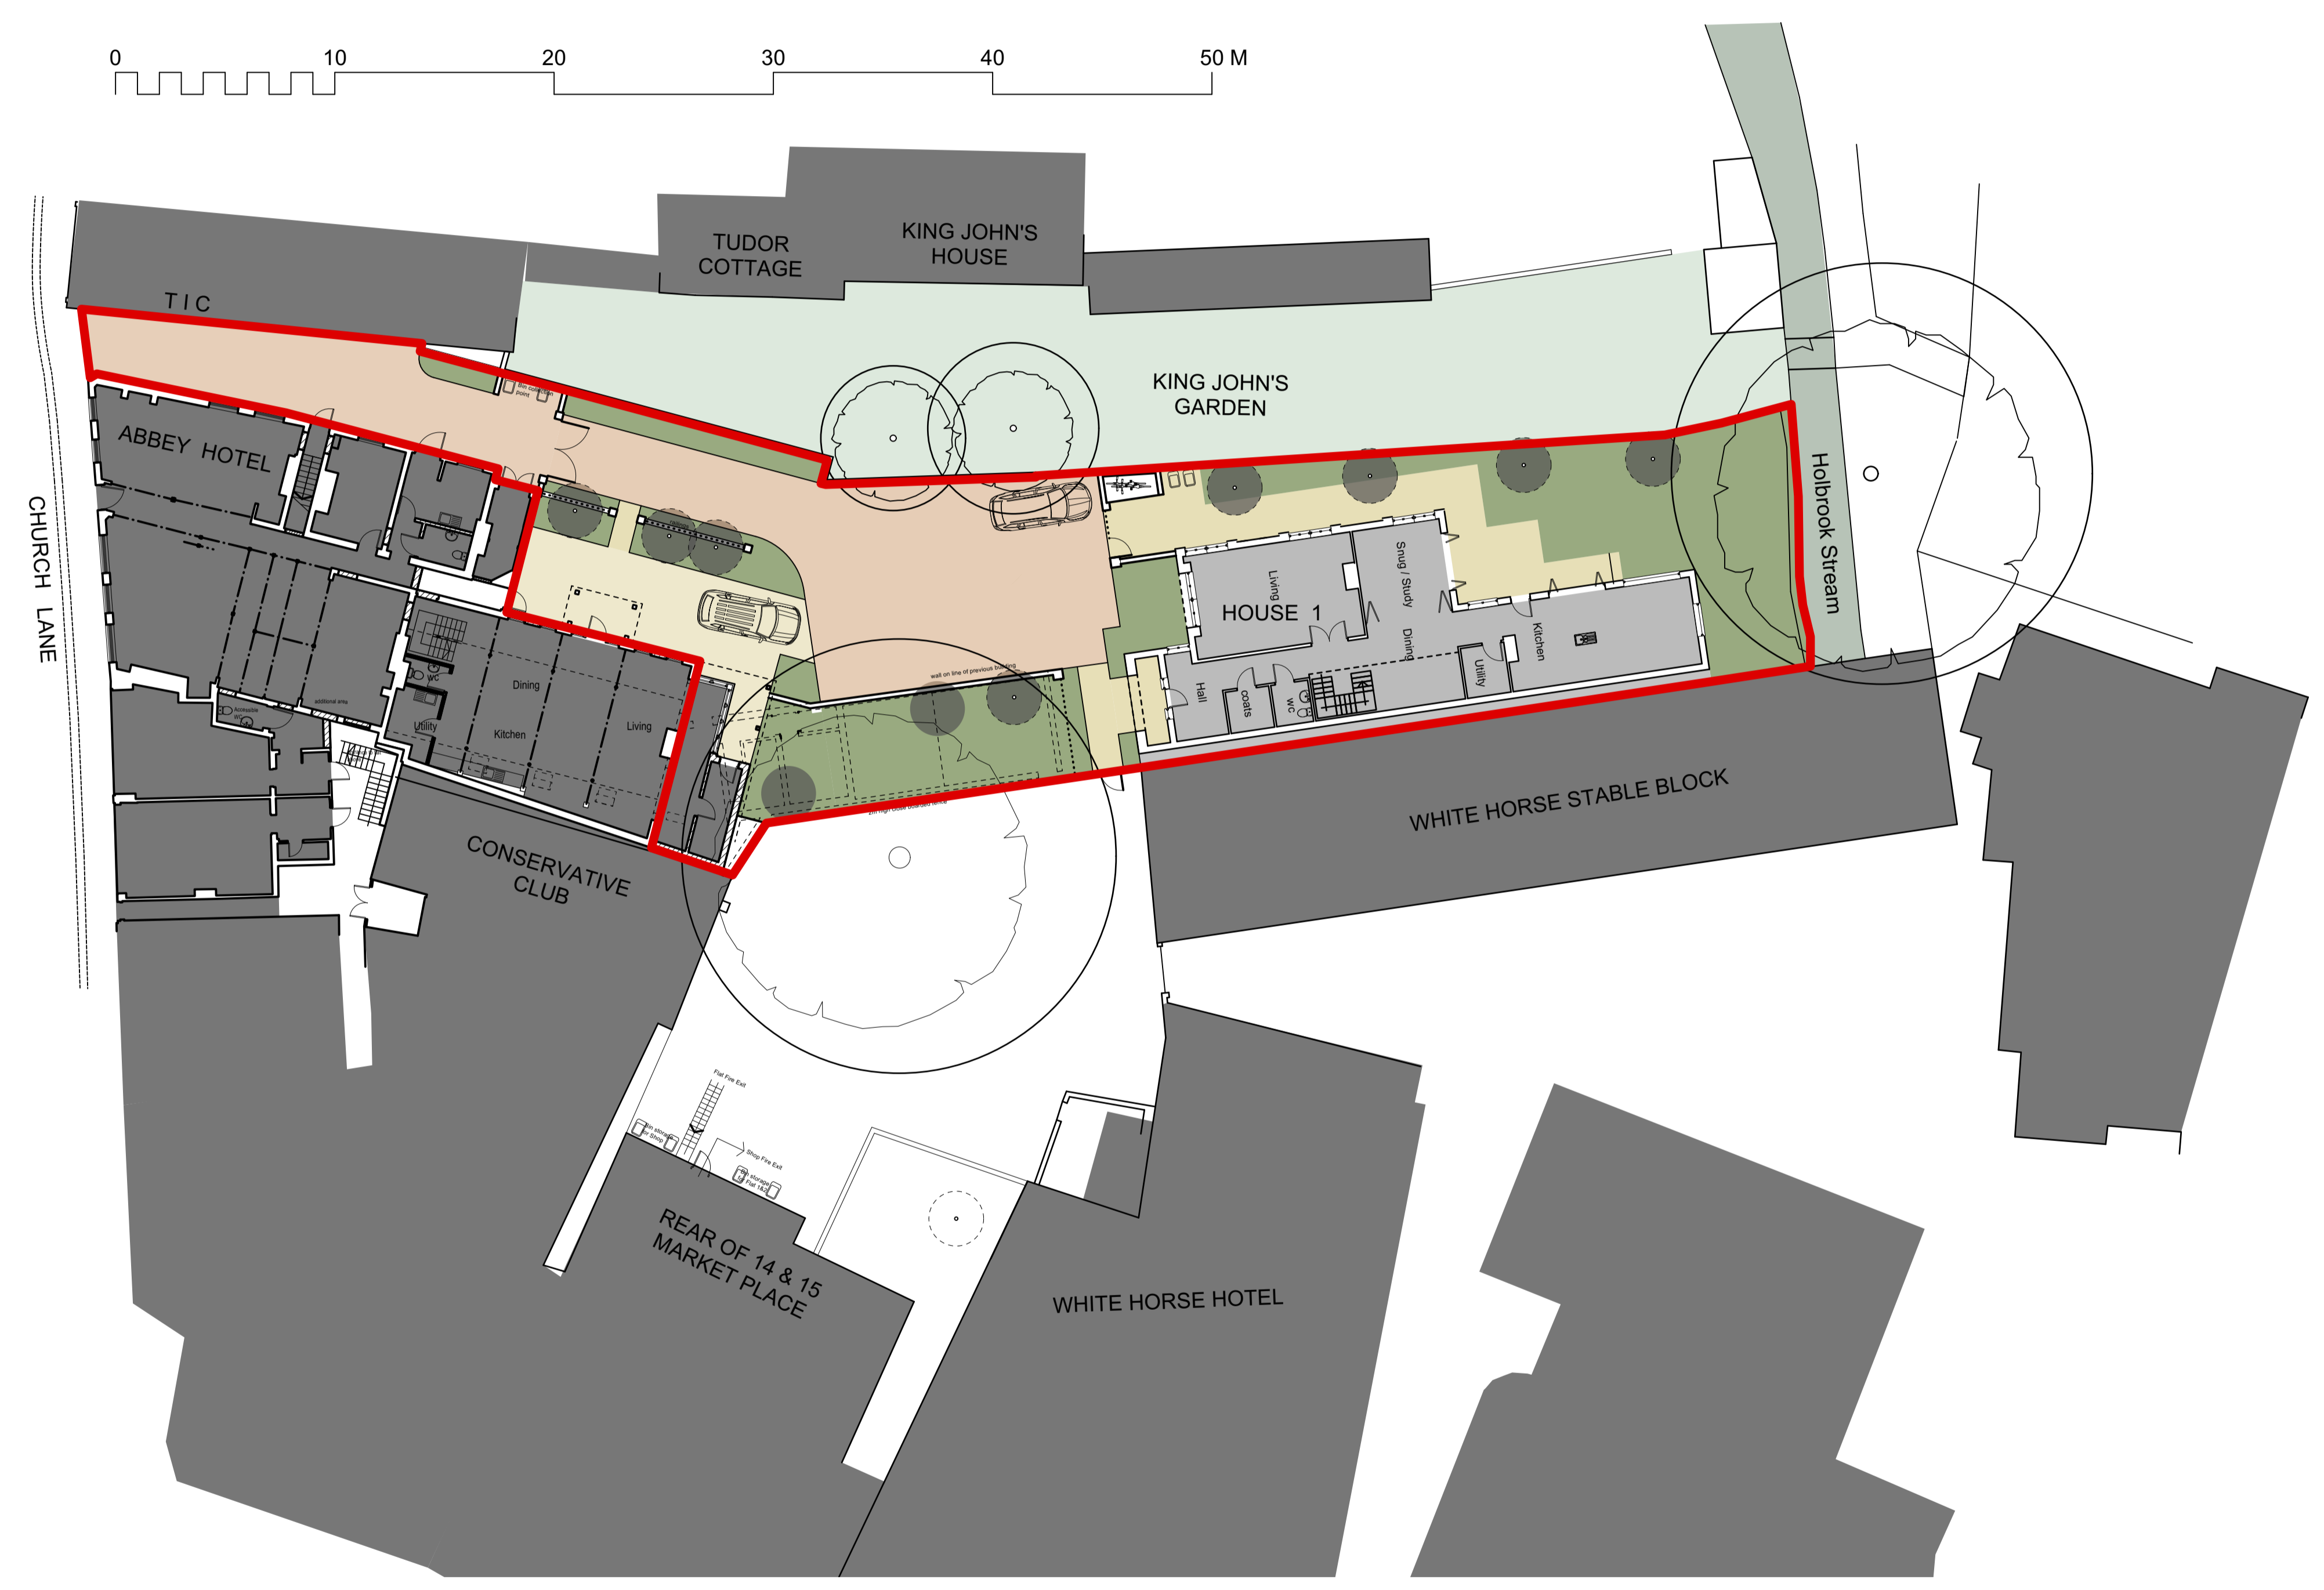


August 2022

db db  
| Draw | Check |

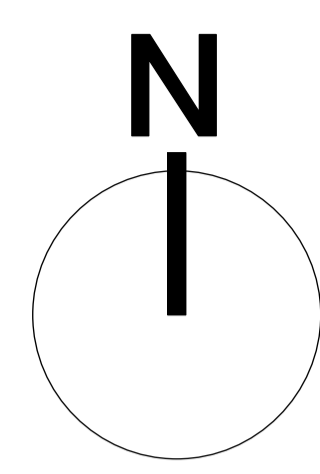

8020 / P03c Block Plan Site Plan 1:200@A1

Site to rear of 11 Church Street, Romsey SO51 8BT

THE  
Genesis Design  
STUDIO

CHARTERED ARCHITECTS

MEAD MILL MILL LANE ROMSEY  
HAMPSHIRE SO51 8EQ

T: (01794) 519333  
F: (01794) 519666  
E: mail@thegenesisdesignstudio.com

© The Genesis Design Studio Ltd