
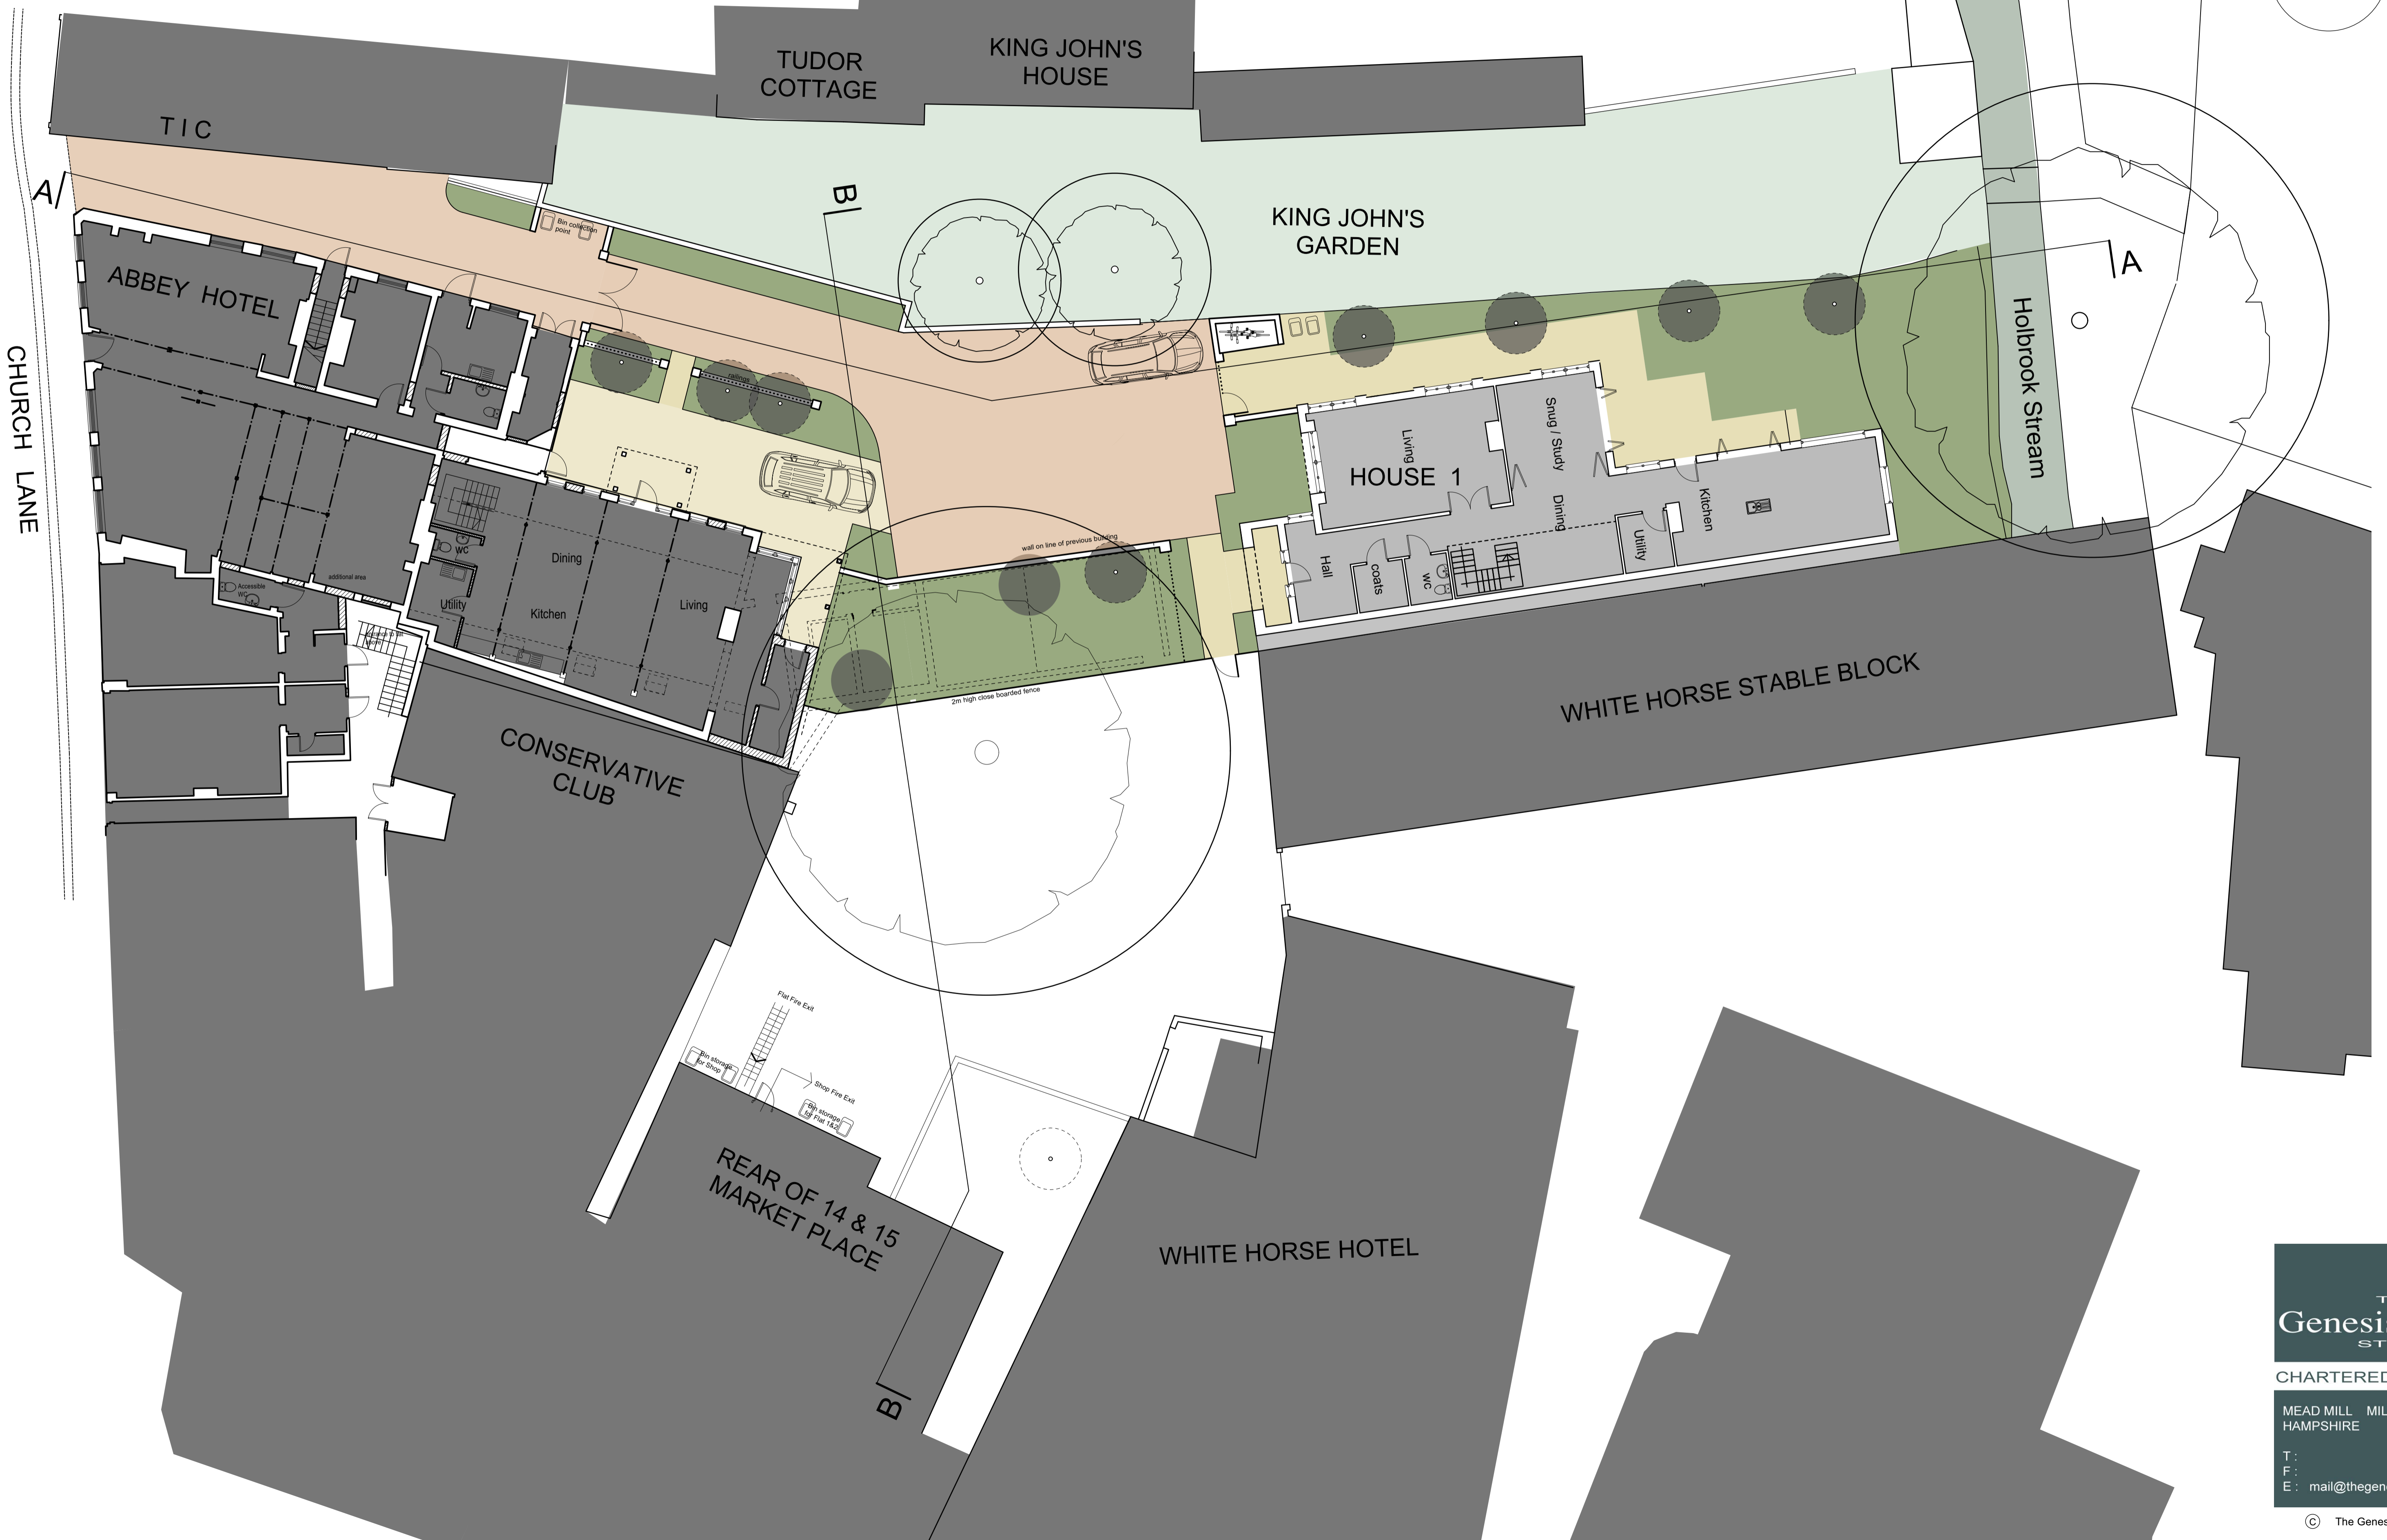


August 2022
db db
| Draw | Check |

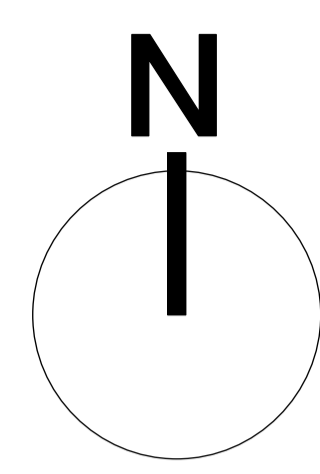

8020 / P01c Site Plan Site Plan 1:125@A1
Site to rear of 11 Church Street, Romsey SO51 8BT

THE
Genesis Design
STUDIO

CHARTERED ARCHITECTS

MEAD MILL MILL LANE ROMSEY
HAMPSHIRE SO51 8EQ

T: (01794) 519333
F: (01794) 519666
E: mail@thegenesistudiostudio.com