

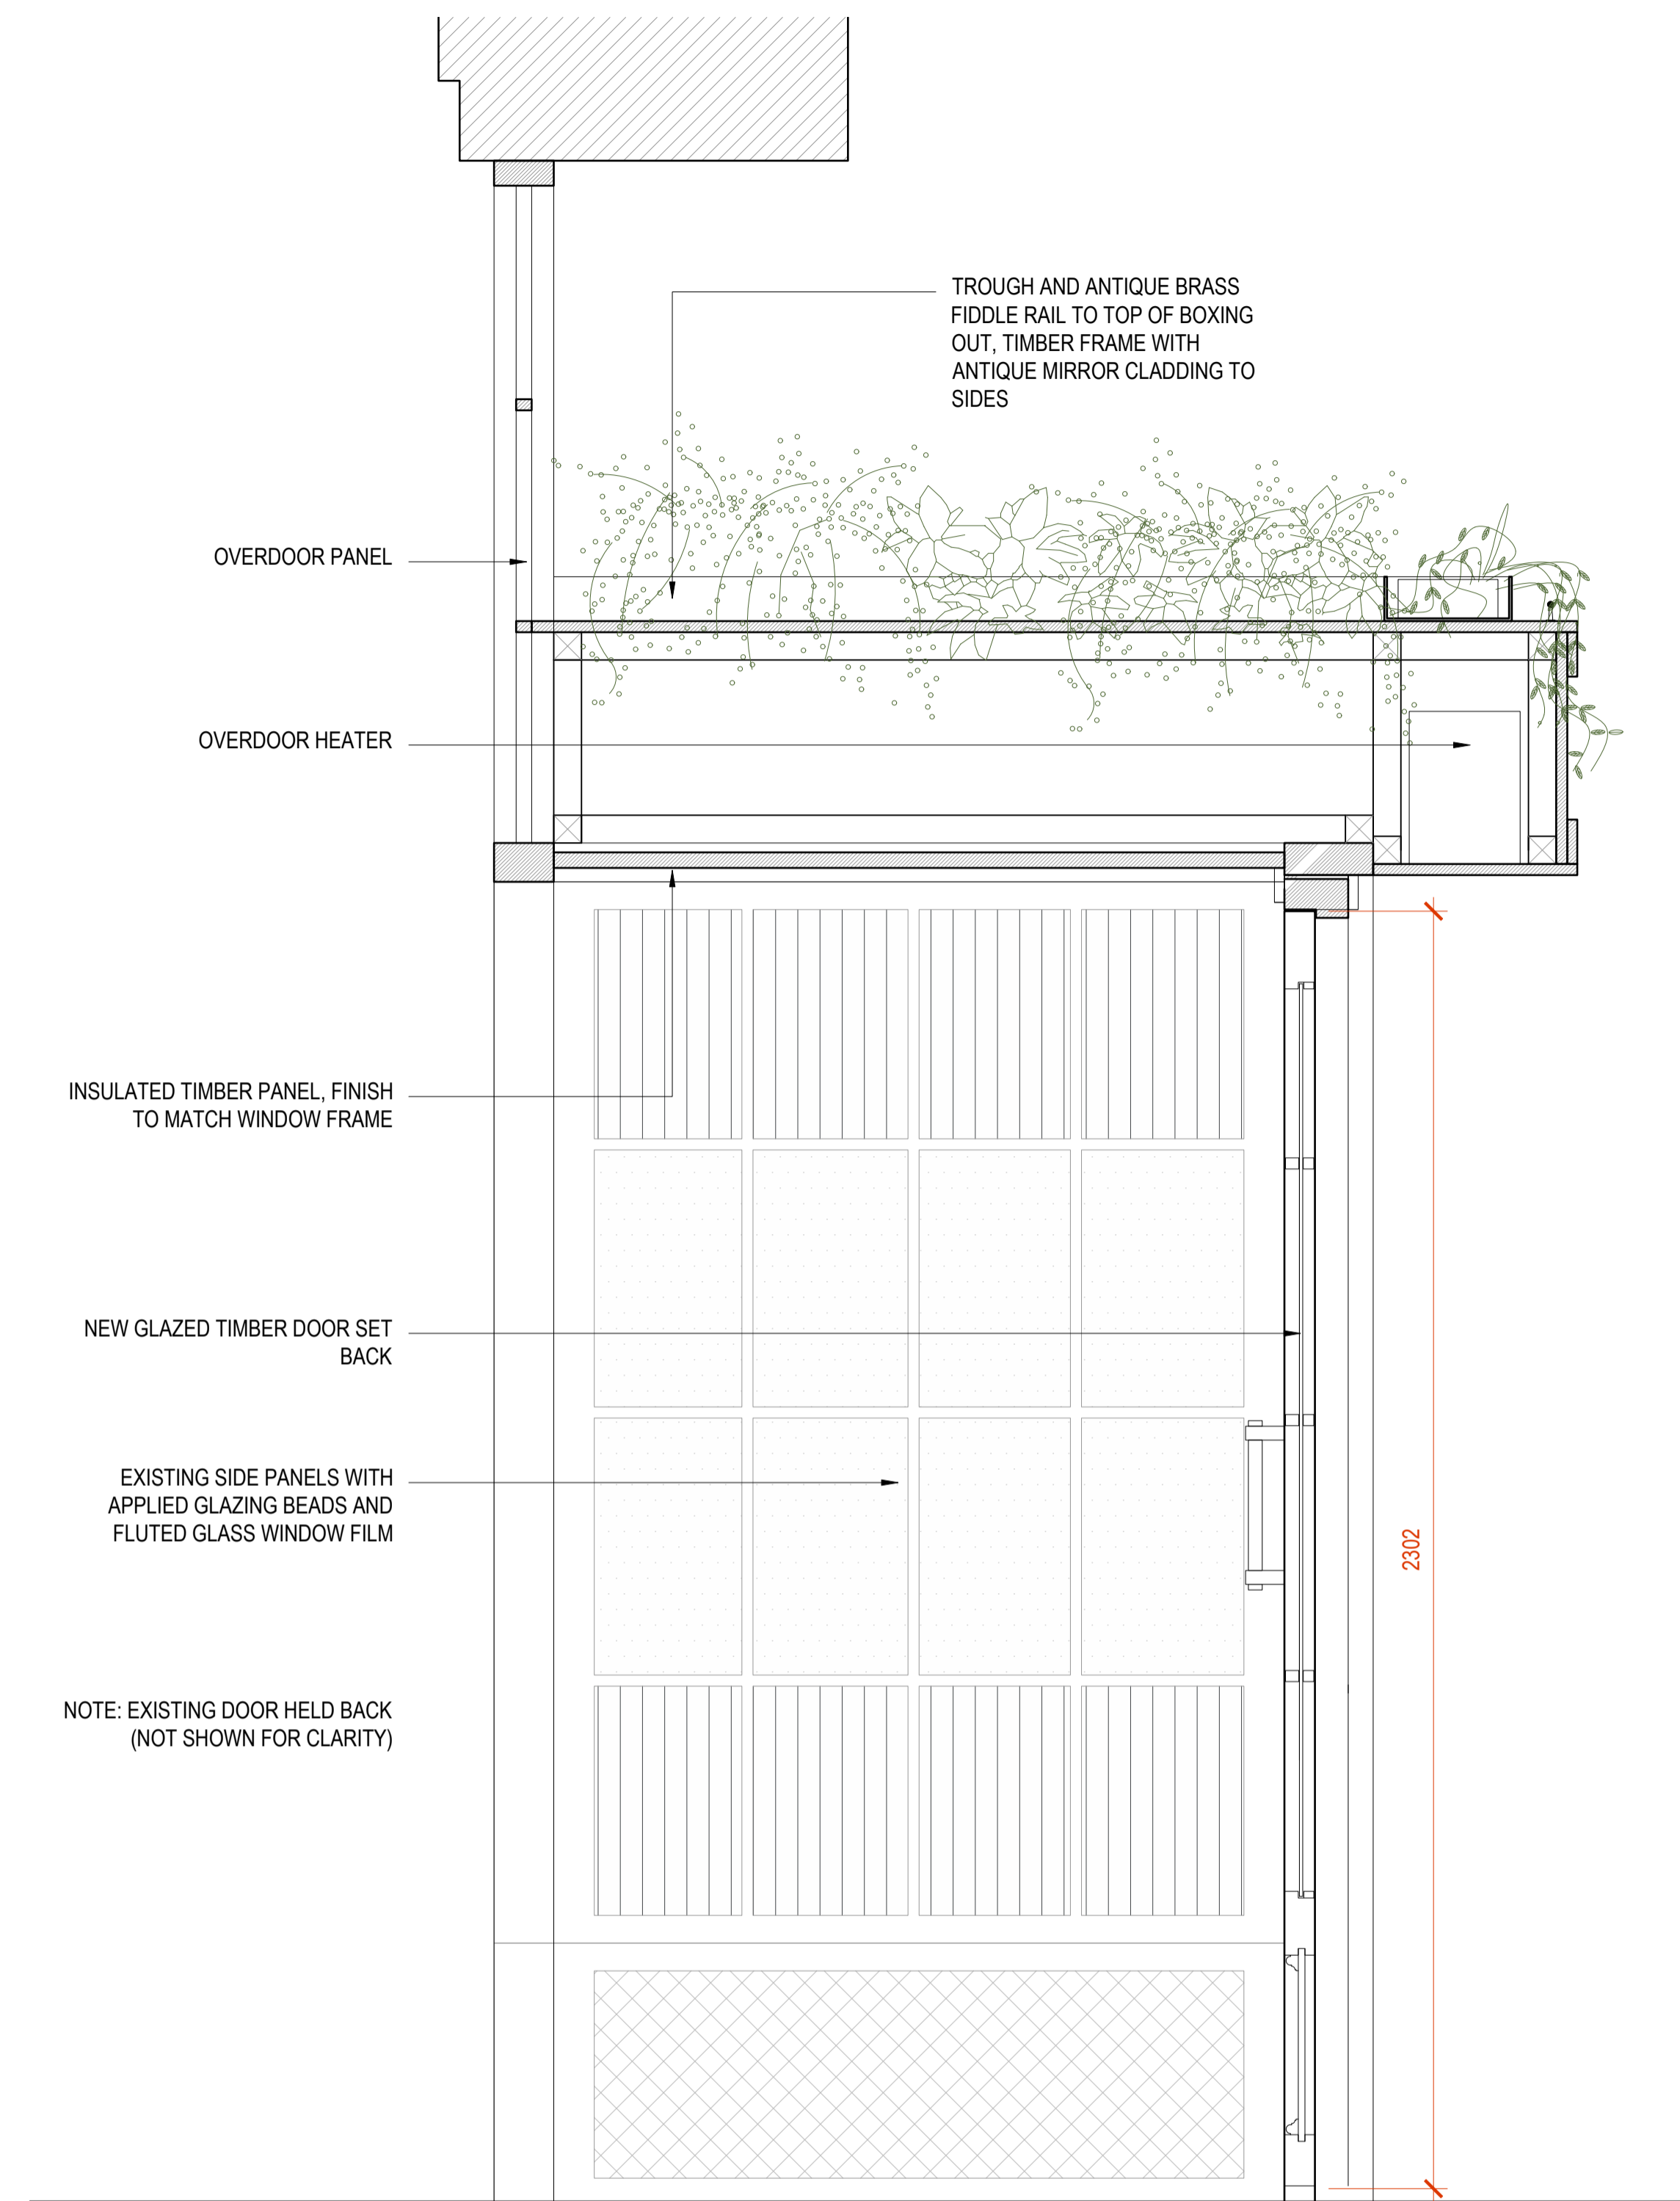


1 PLAN - ENTRANCE DOOR
1:10 @ A1

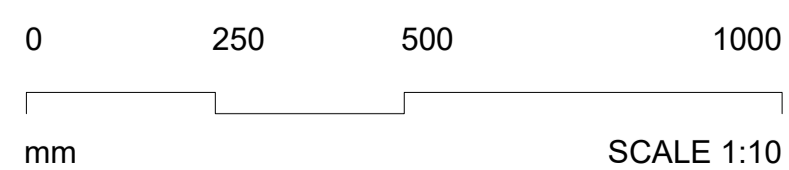

2 SECTION
1:10 @ A1

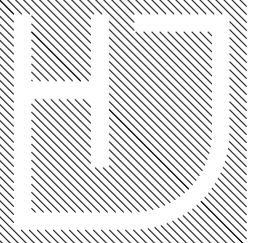

drawing Details: ENTRANCE DOOR		 <p>architects</p> <p>Studio 213 Screenworks 22 Highbury Grove London N5 2EF</p> <p>t: +44 (0) 74 4579 3800 e: info@hjarchitecture.co.uk w: www.hjarchitecture.co.uk</p> <p>This drawing and design is for use solely in connection with the project described below. The drawing and the design is the copyright of H and J architecture and must not be reissued, loaned or copied without written consent. All dimensions and setting out to be checked on site before construction. Do not scale from this drawing. The drawing is to be read in conjunction with all other information relevant to the project. Any apparent discrepancy to be brought to the attention of the architect.</p>
drawing number	revision	
2215-DE-ED-10	-	
status PLANNING		
scale	size	
1:10	A1	
project COPPA CARDIFF		