



1 ELEVATION - EXISTING DOOR IN OPEN POSITION
1:10 @ A1

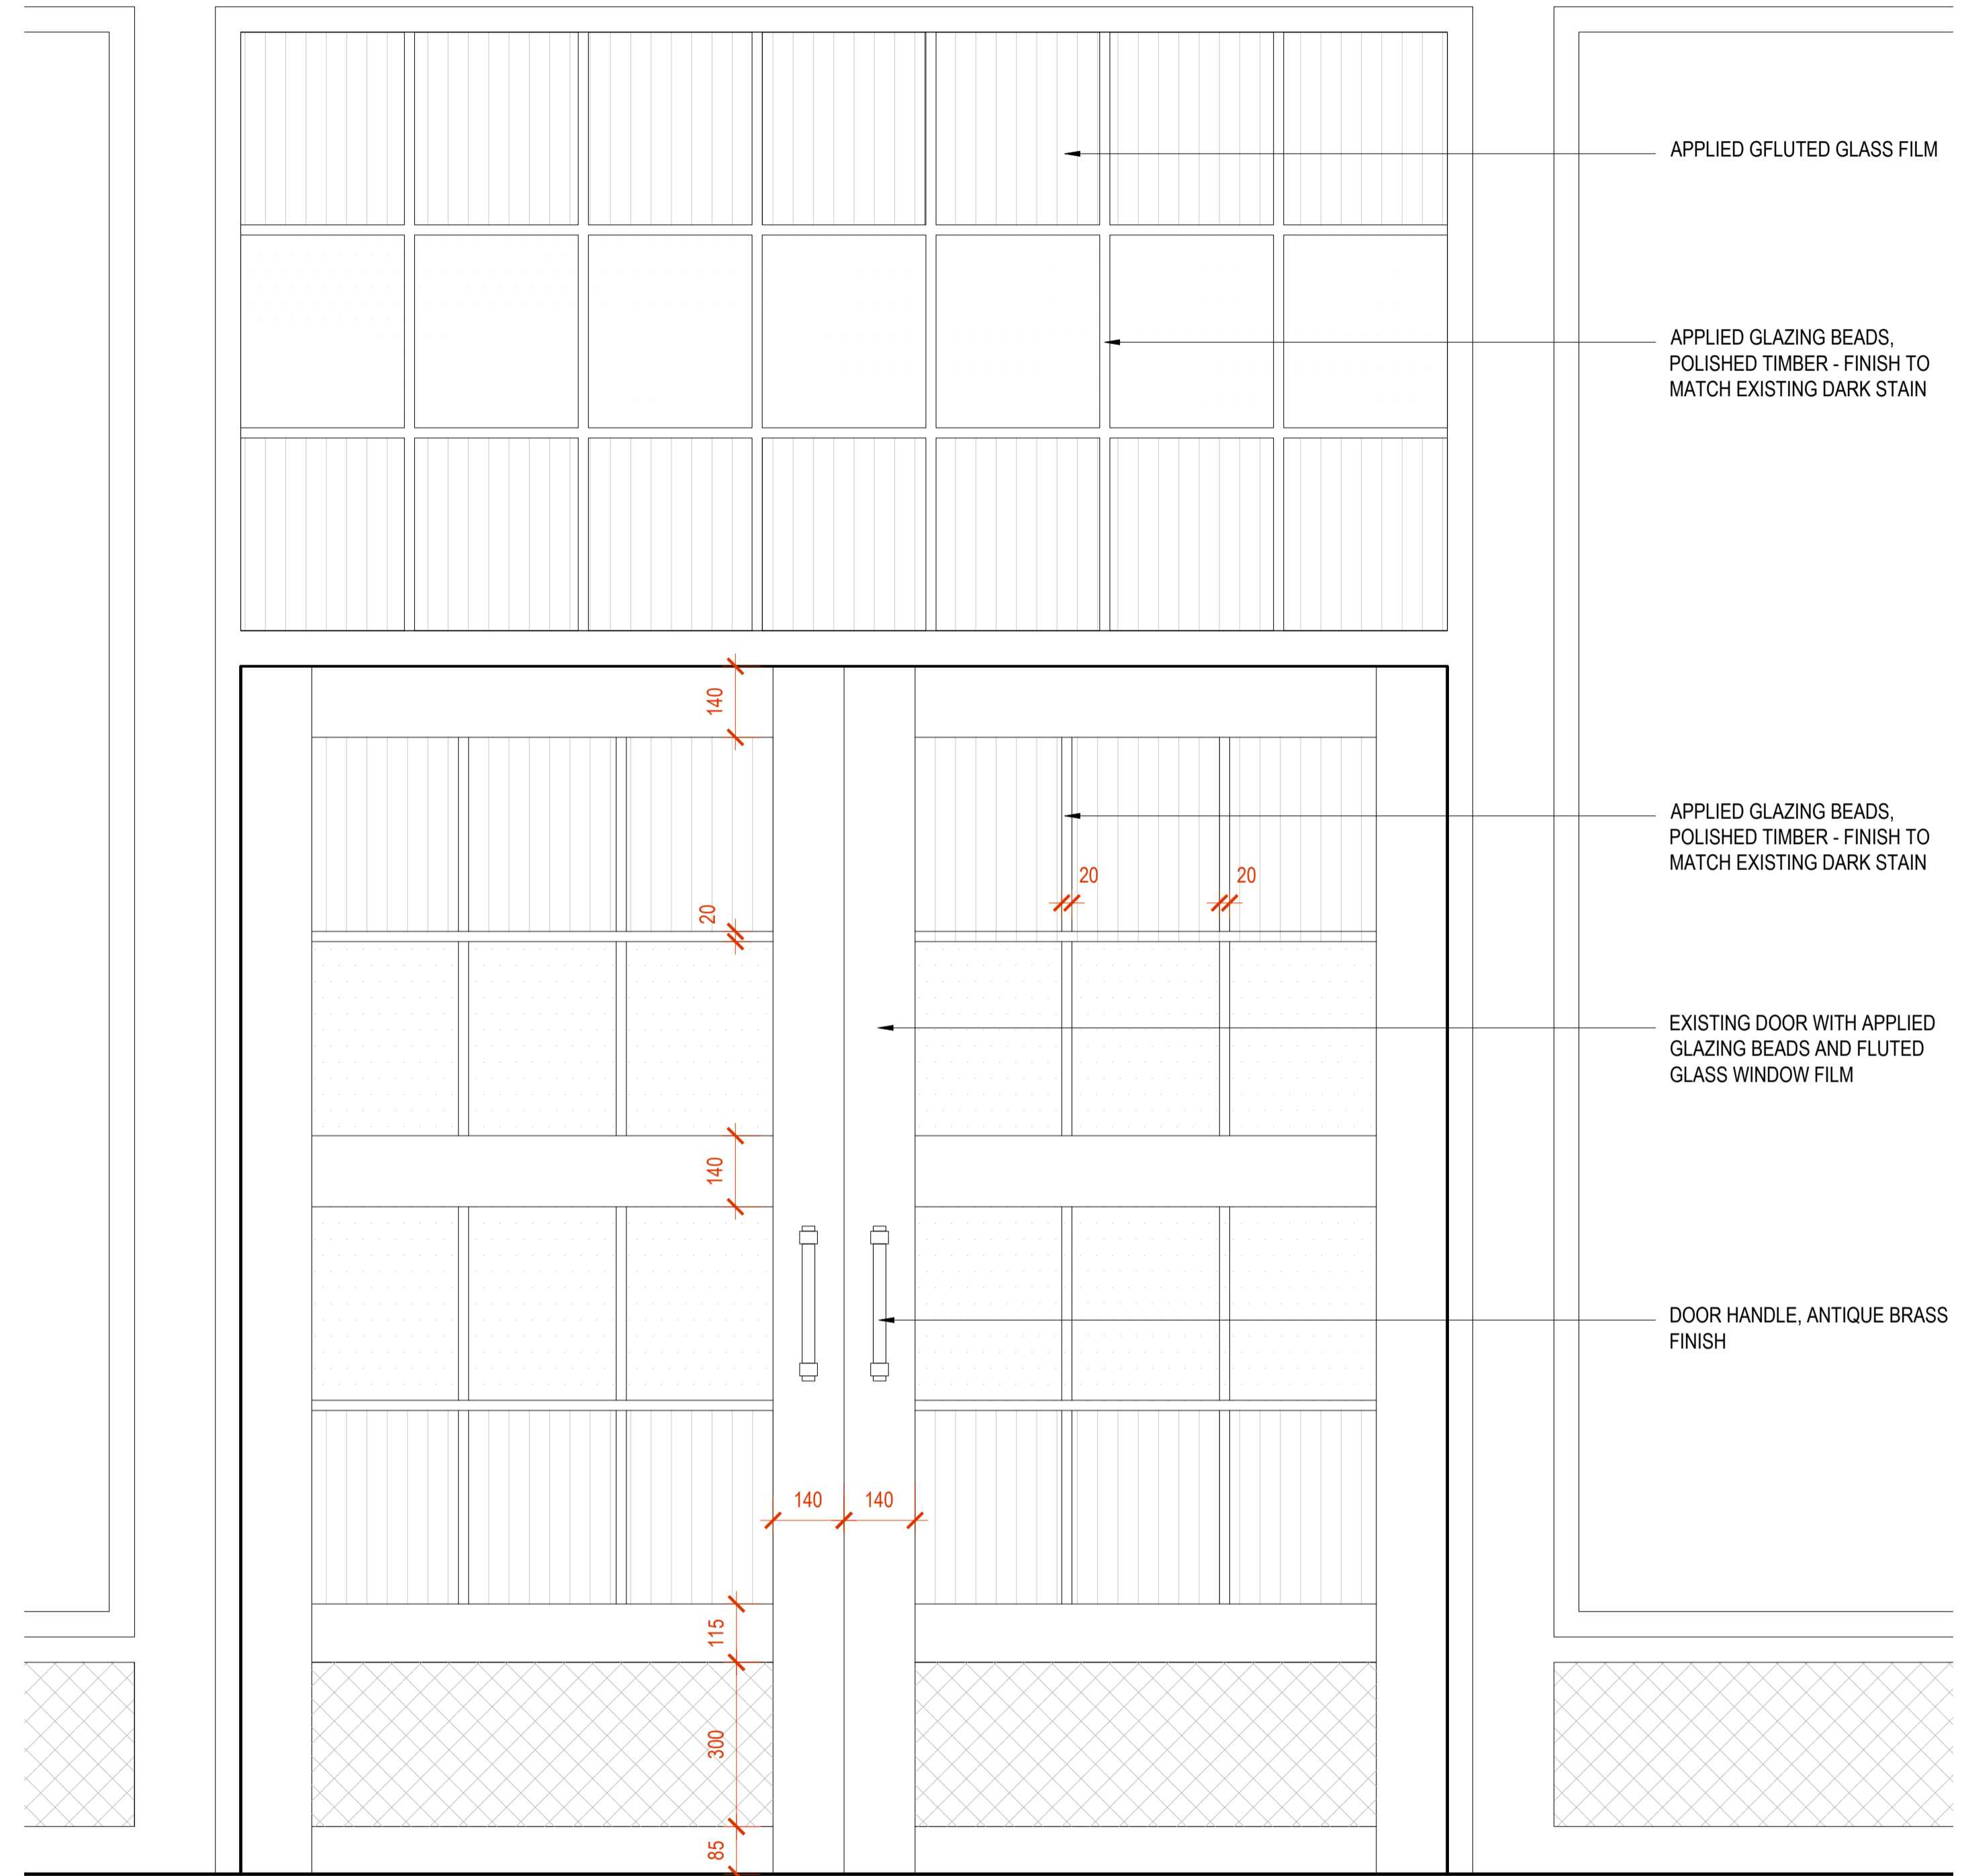

2 ELEVATION - EXISTING DOOR IN CLOSED POSITION
1:10 @ A1

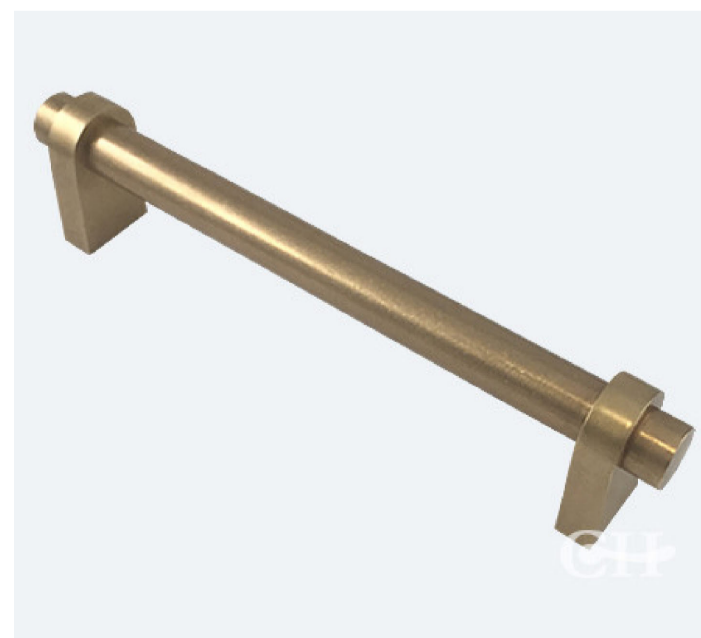


DOOR HANDLE - ANTIQUE BRASS FINISH




REEDED GLASS 1/2" WINDOW FILM



EXAMPLE OF REEDED GLASS 1/2" WINDOW FILM WITH APPLIED WINDOW BEADS

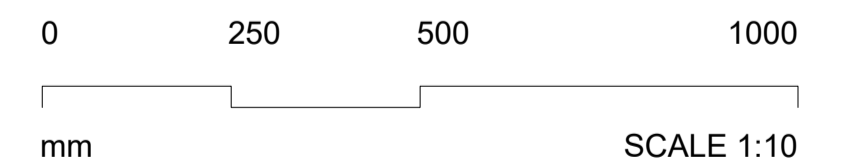

A	drawing	Details: ENTRANCE DOOR		
06/03/24	IF			
REEDED GLASS FILM IMAGE ADDED	drawing number	revision		
	2215-DE-ED-11	A		
	status	PLANNING		
	scale	1:10	size	A1
project	COPPA CARDIFF			
		Studio 213 Screenworks 22 Highbury Grove London N5 2EF		This drawing and design is for use solely in connection with the project described below. The drawing and the design is the copyright of H and J architecture and must not be reissued, loaned or copied without written consent. All dimensions and setting out to be checked on site before construction. Do not scale from this drawing. The drawing is to be read in conjunction with all other information relevant to the project. Any apparent discrepancy to be brought to the attention of the architect.
		t: +44 (0) 74 4579 3900 e: info@harchitecture.co.uk w: www.harchitecture.co.uk		