
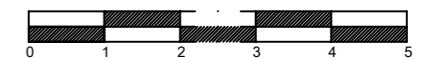
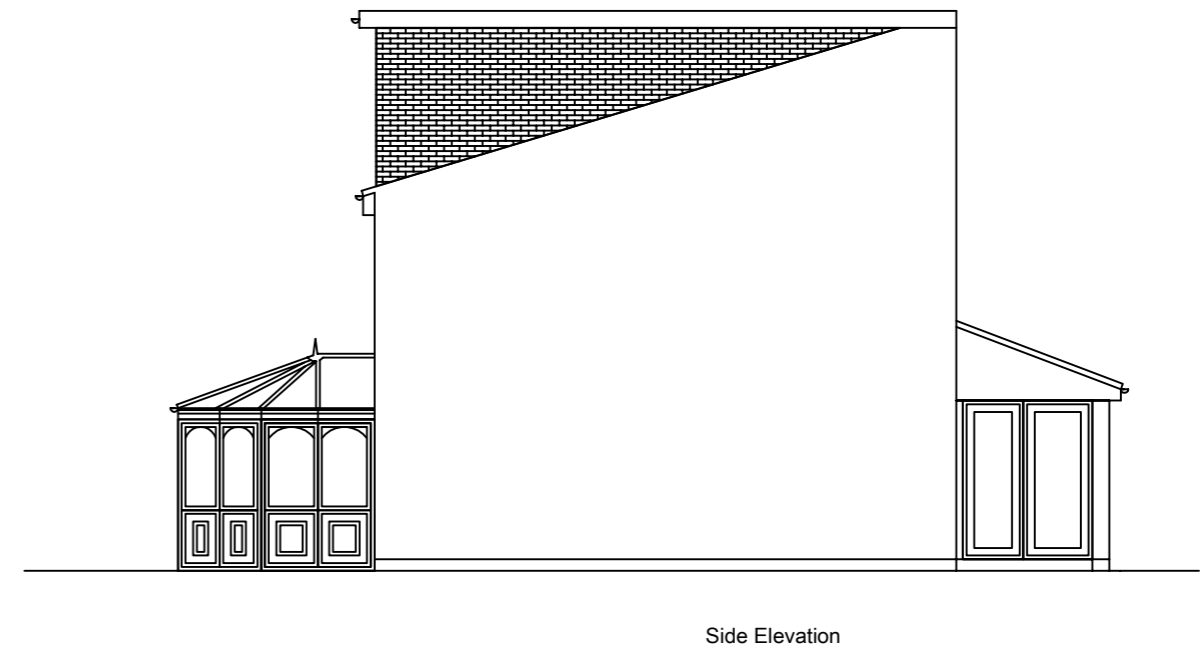
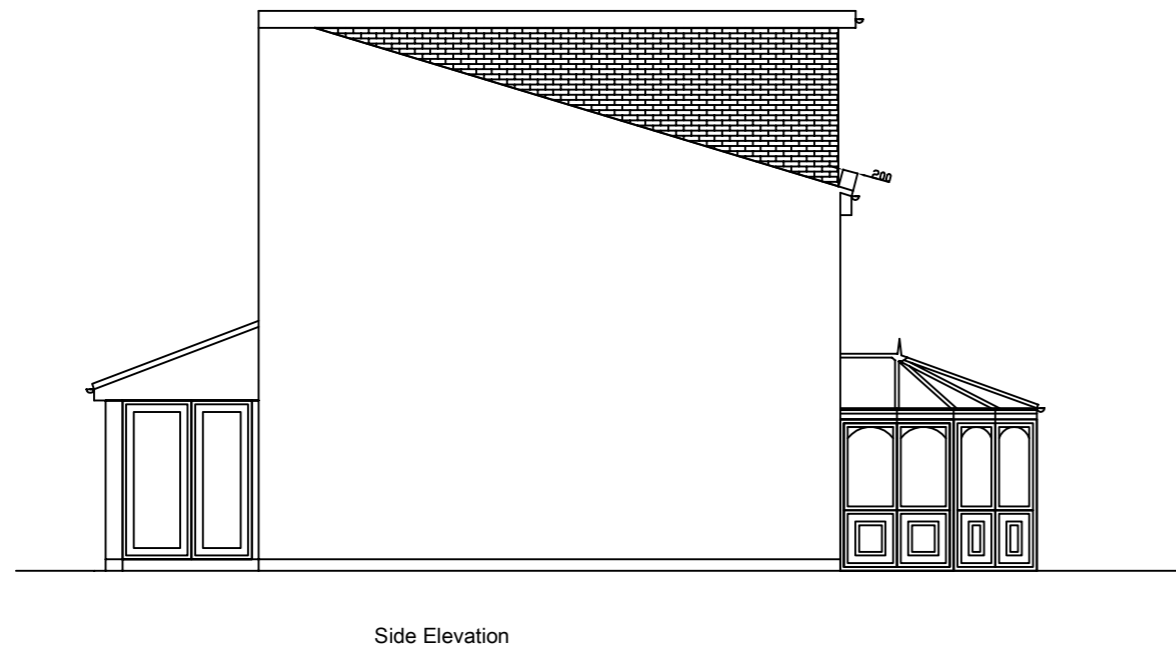


Materials to match existing
Dormer 33 cu.m

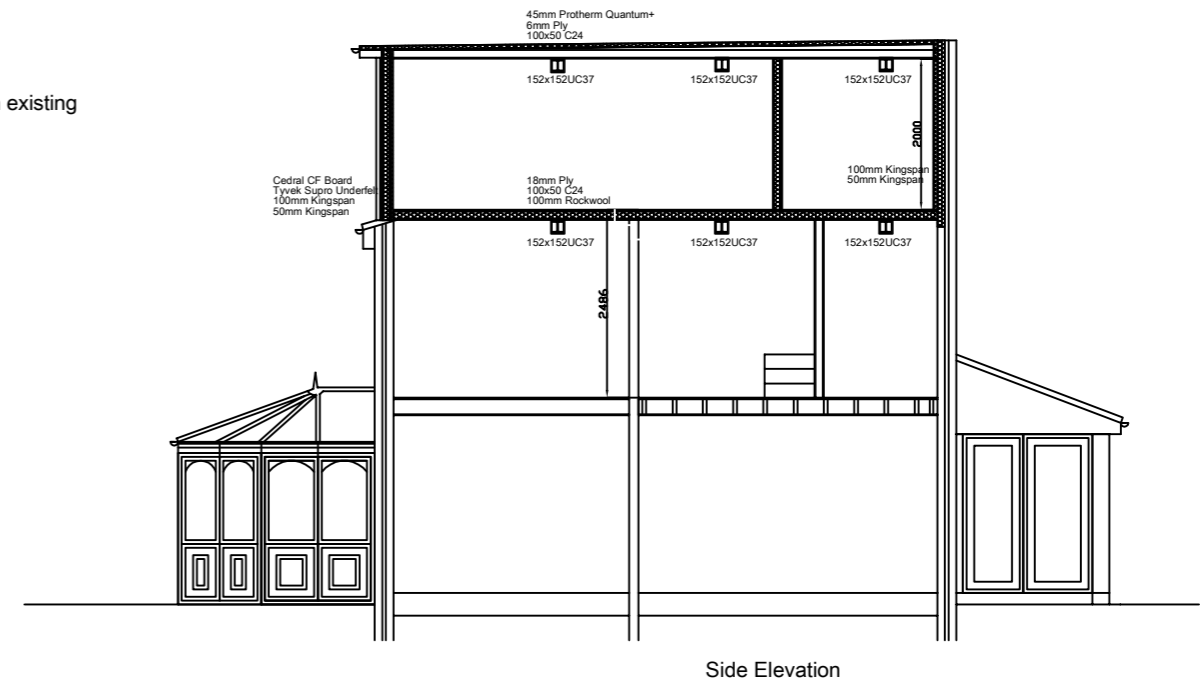

Tugby & Tugby
Surveyors Limited

30 Marks Avenue
Ongar, Essex CM5 9AY
Telephone: 01277 364145

Proposed
Elevations

Mr R Palade
133 Little Cattins
Harlow
CM19 5RW

Scale: A3 @ 1:100
Date: February 2024
Drawing Number: 14222/03
Revision Letter:
Drawn by: Hayley Simpson
Checked by: Fraser Tugby