




Ground Floor Plan

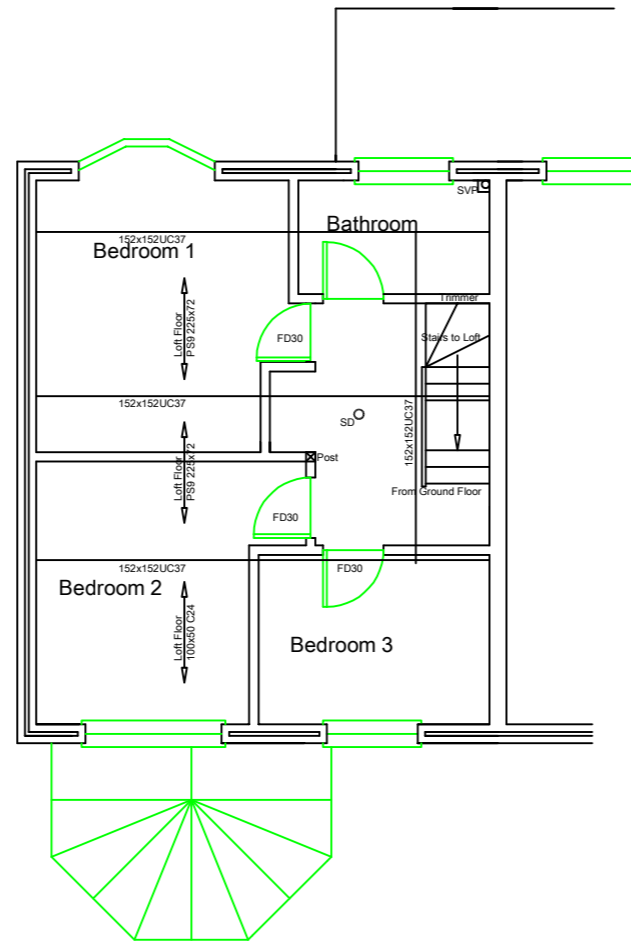

First Floor Plan

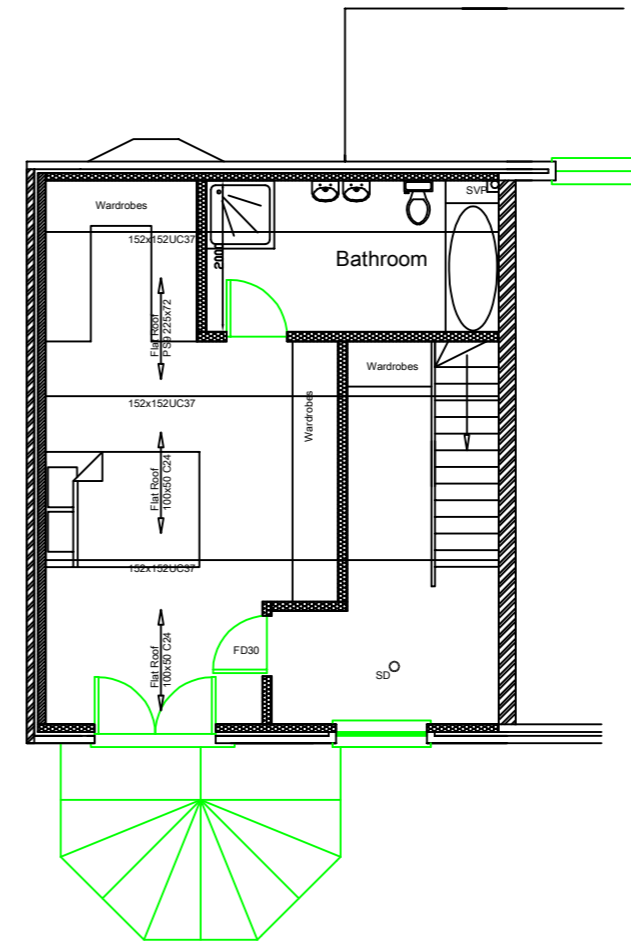

Loft Floor Plan

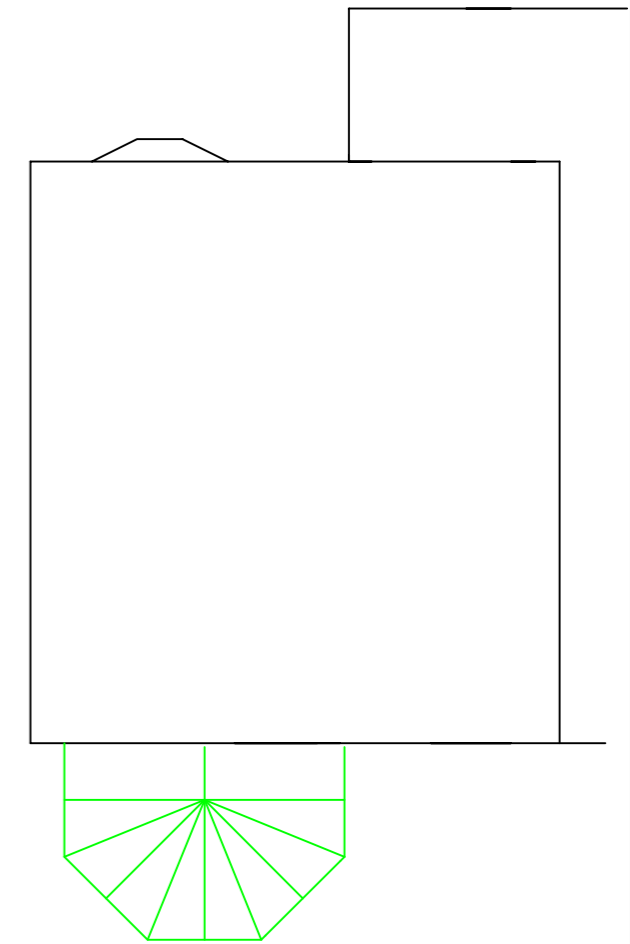

Roof Plan



Tugby & Tugby Surveyors Limited

30 Marks Avenue
Ongar, Essex CM5 9AY
Telephone: 01277 364145

Proposed Plans

Mr R Palade
133 Little Cattins
Harlow
CM19 5RW

Scale: A3 @ 1:100
Date: February 2024
Drawing Number: 14222/04
Revision Letter:
Drawn by: Hayley Simpson
Checked by: Fraser Tugby