


AMENDED 19/12/23  
5/3/24

ADDYNE GOLF CLUB  
40UF ROAD ADDYNE NSW 5174  
ERECTION OF MEMORIAL CAIRN  
MARCH 24 SCALE 1:20  
DRAWING L(---) D1

150x100 PLATES  
50 mm GAP BETWEEN  
75 mm GAP TO EDGIES


META-  
INSCRIBED  
150x100  
PLATES ON  
SLATE  
TOP  
(16mm)

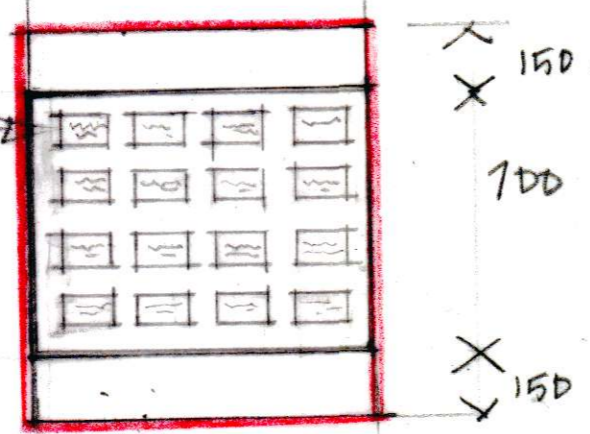


PLAN / SITE PLAN  
SCALE 1:20

BRICKWORK  
SMOOTH COAT  
WHITE CEMENT


BLACK  
SLATE

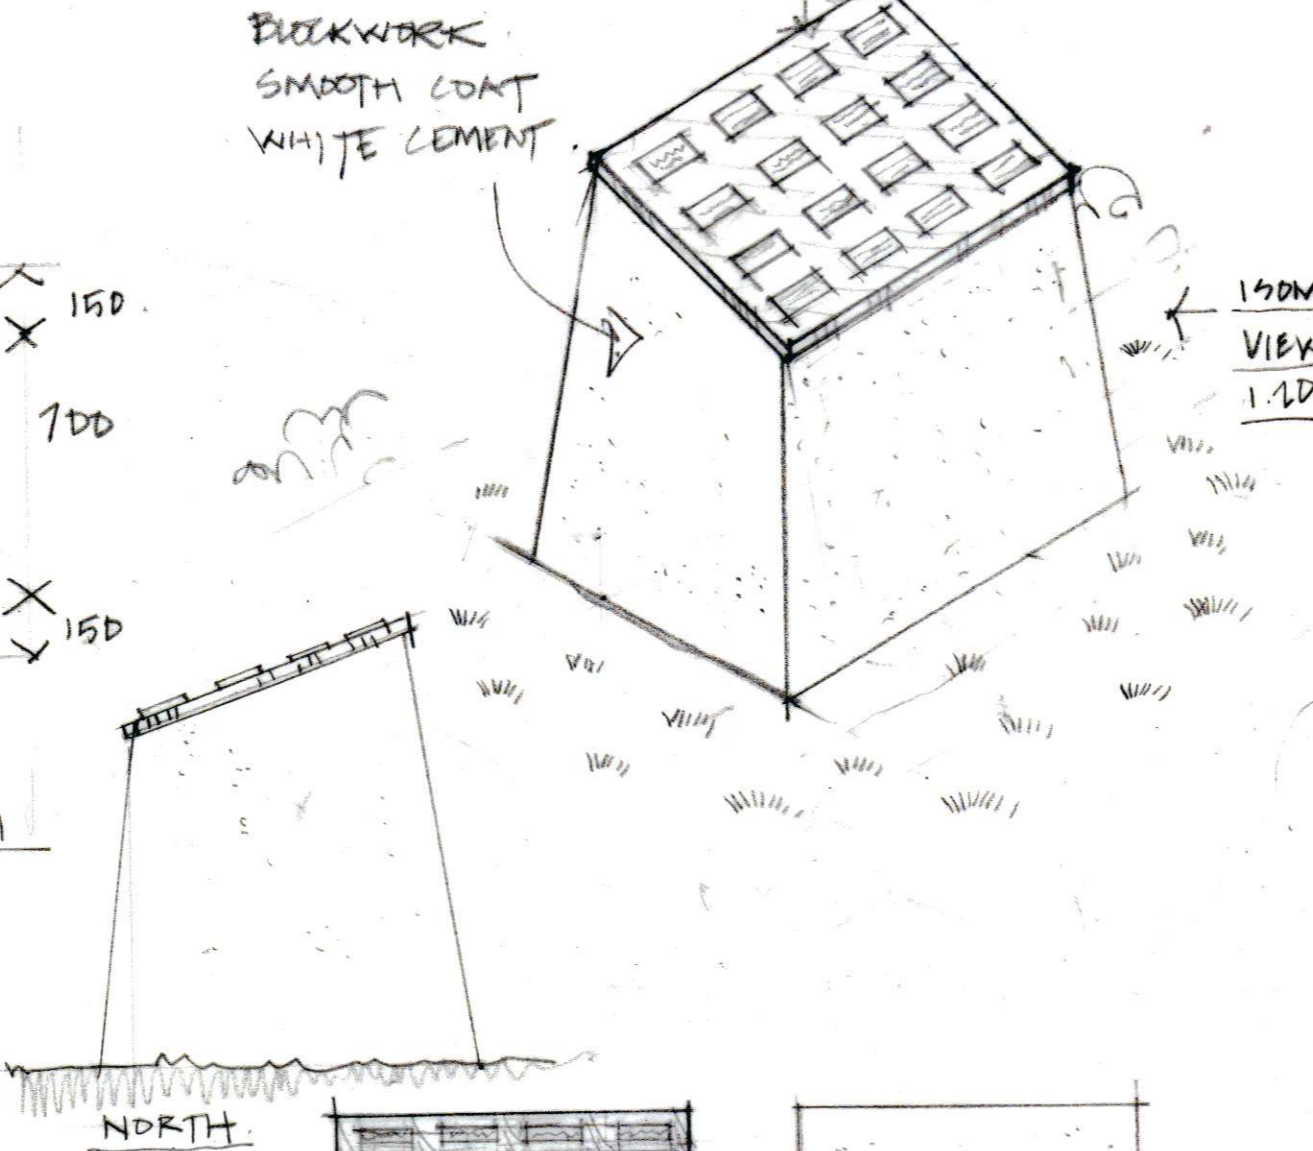


ISOMETRIC  
VIEW  
1:20

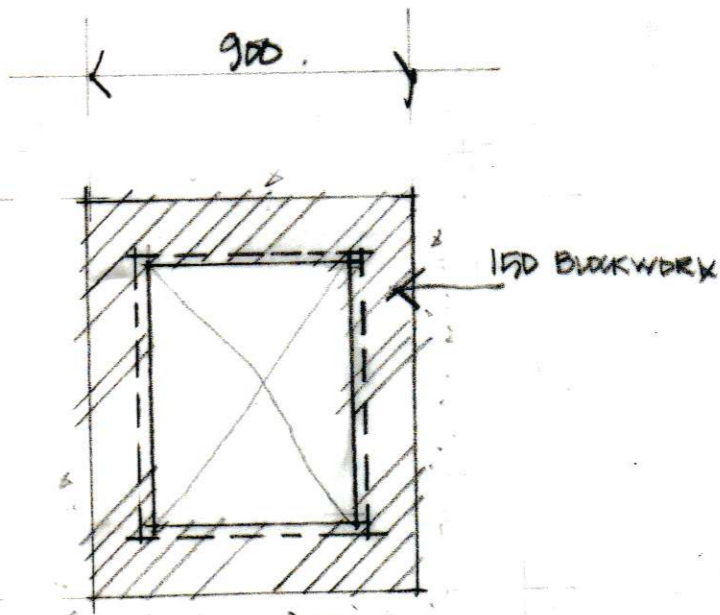


FOUNDATION PLAN 1:20

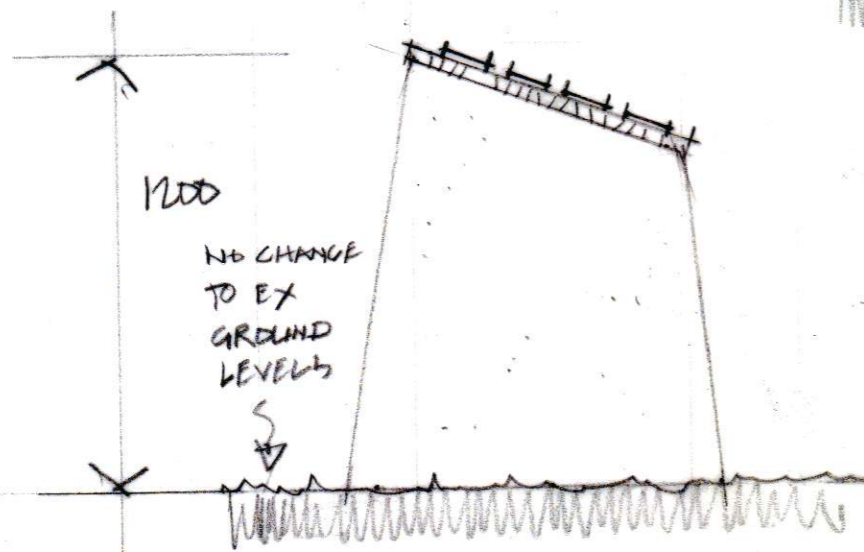


SOUTH ELEVATION 1:20

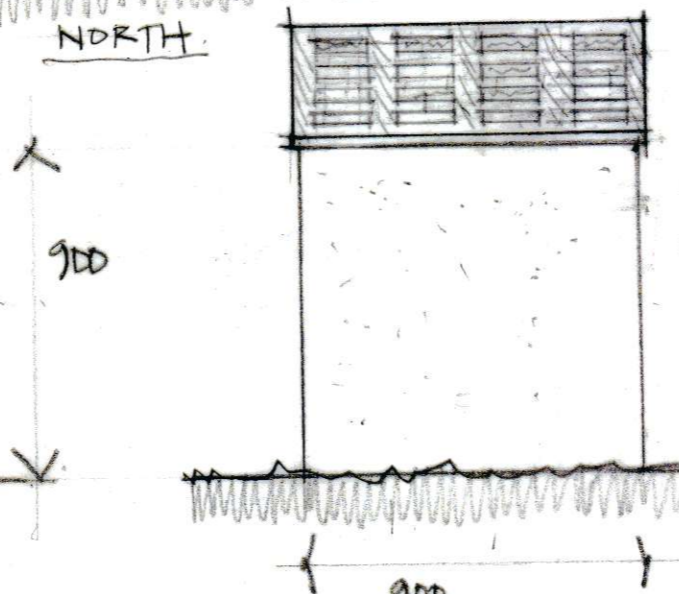

EAST ELEVATION

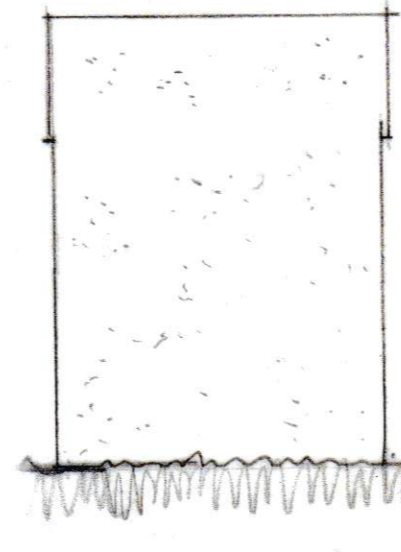

WEST ELEVATION

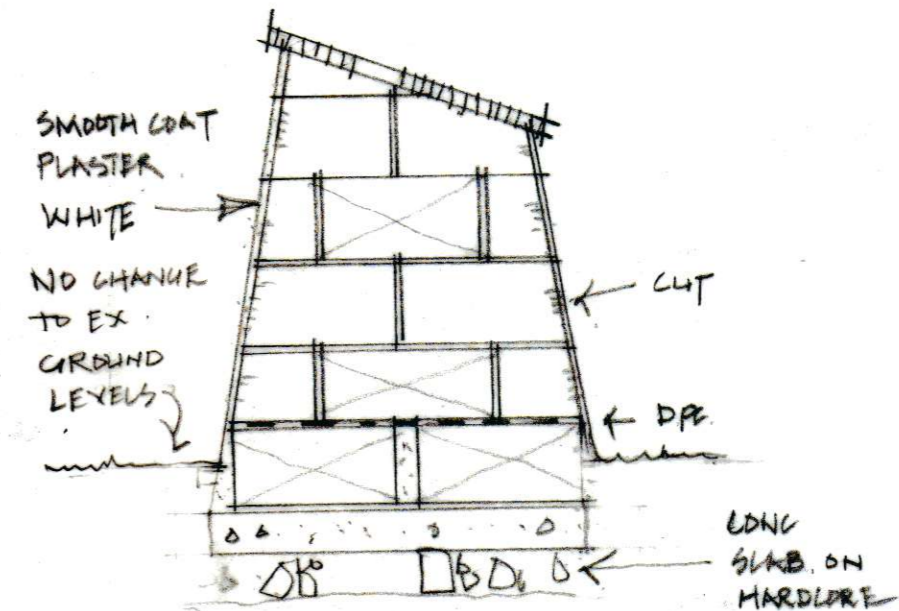

SCALE 1:20 @ A3