


- LEGEND**
- FOUL DRAIN
 - SURFACE WATER DRAIN
 - EX. FOUL SEWER
 - ○ INSPECTION CHAMBER
 - ○ MANHOLE
 - G PROPOSED GULLY
 - PROPOSED FILTER TRENCH
 - PROPOSED PARTIAL SOAKAWAY
 - PROPOSED GRASS SWALE

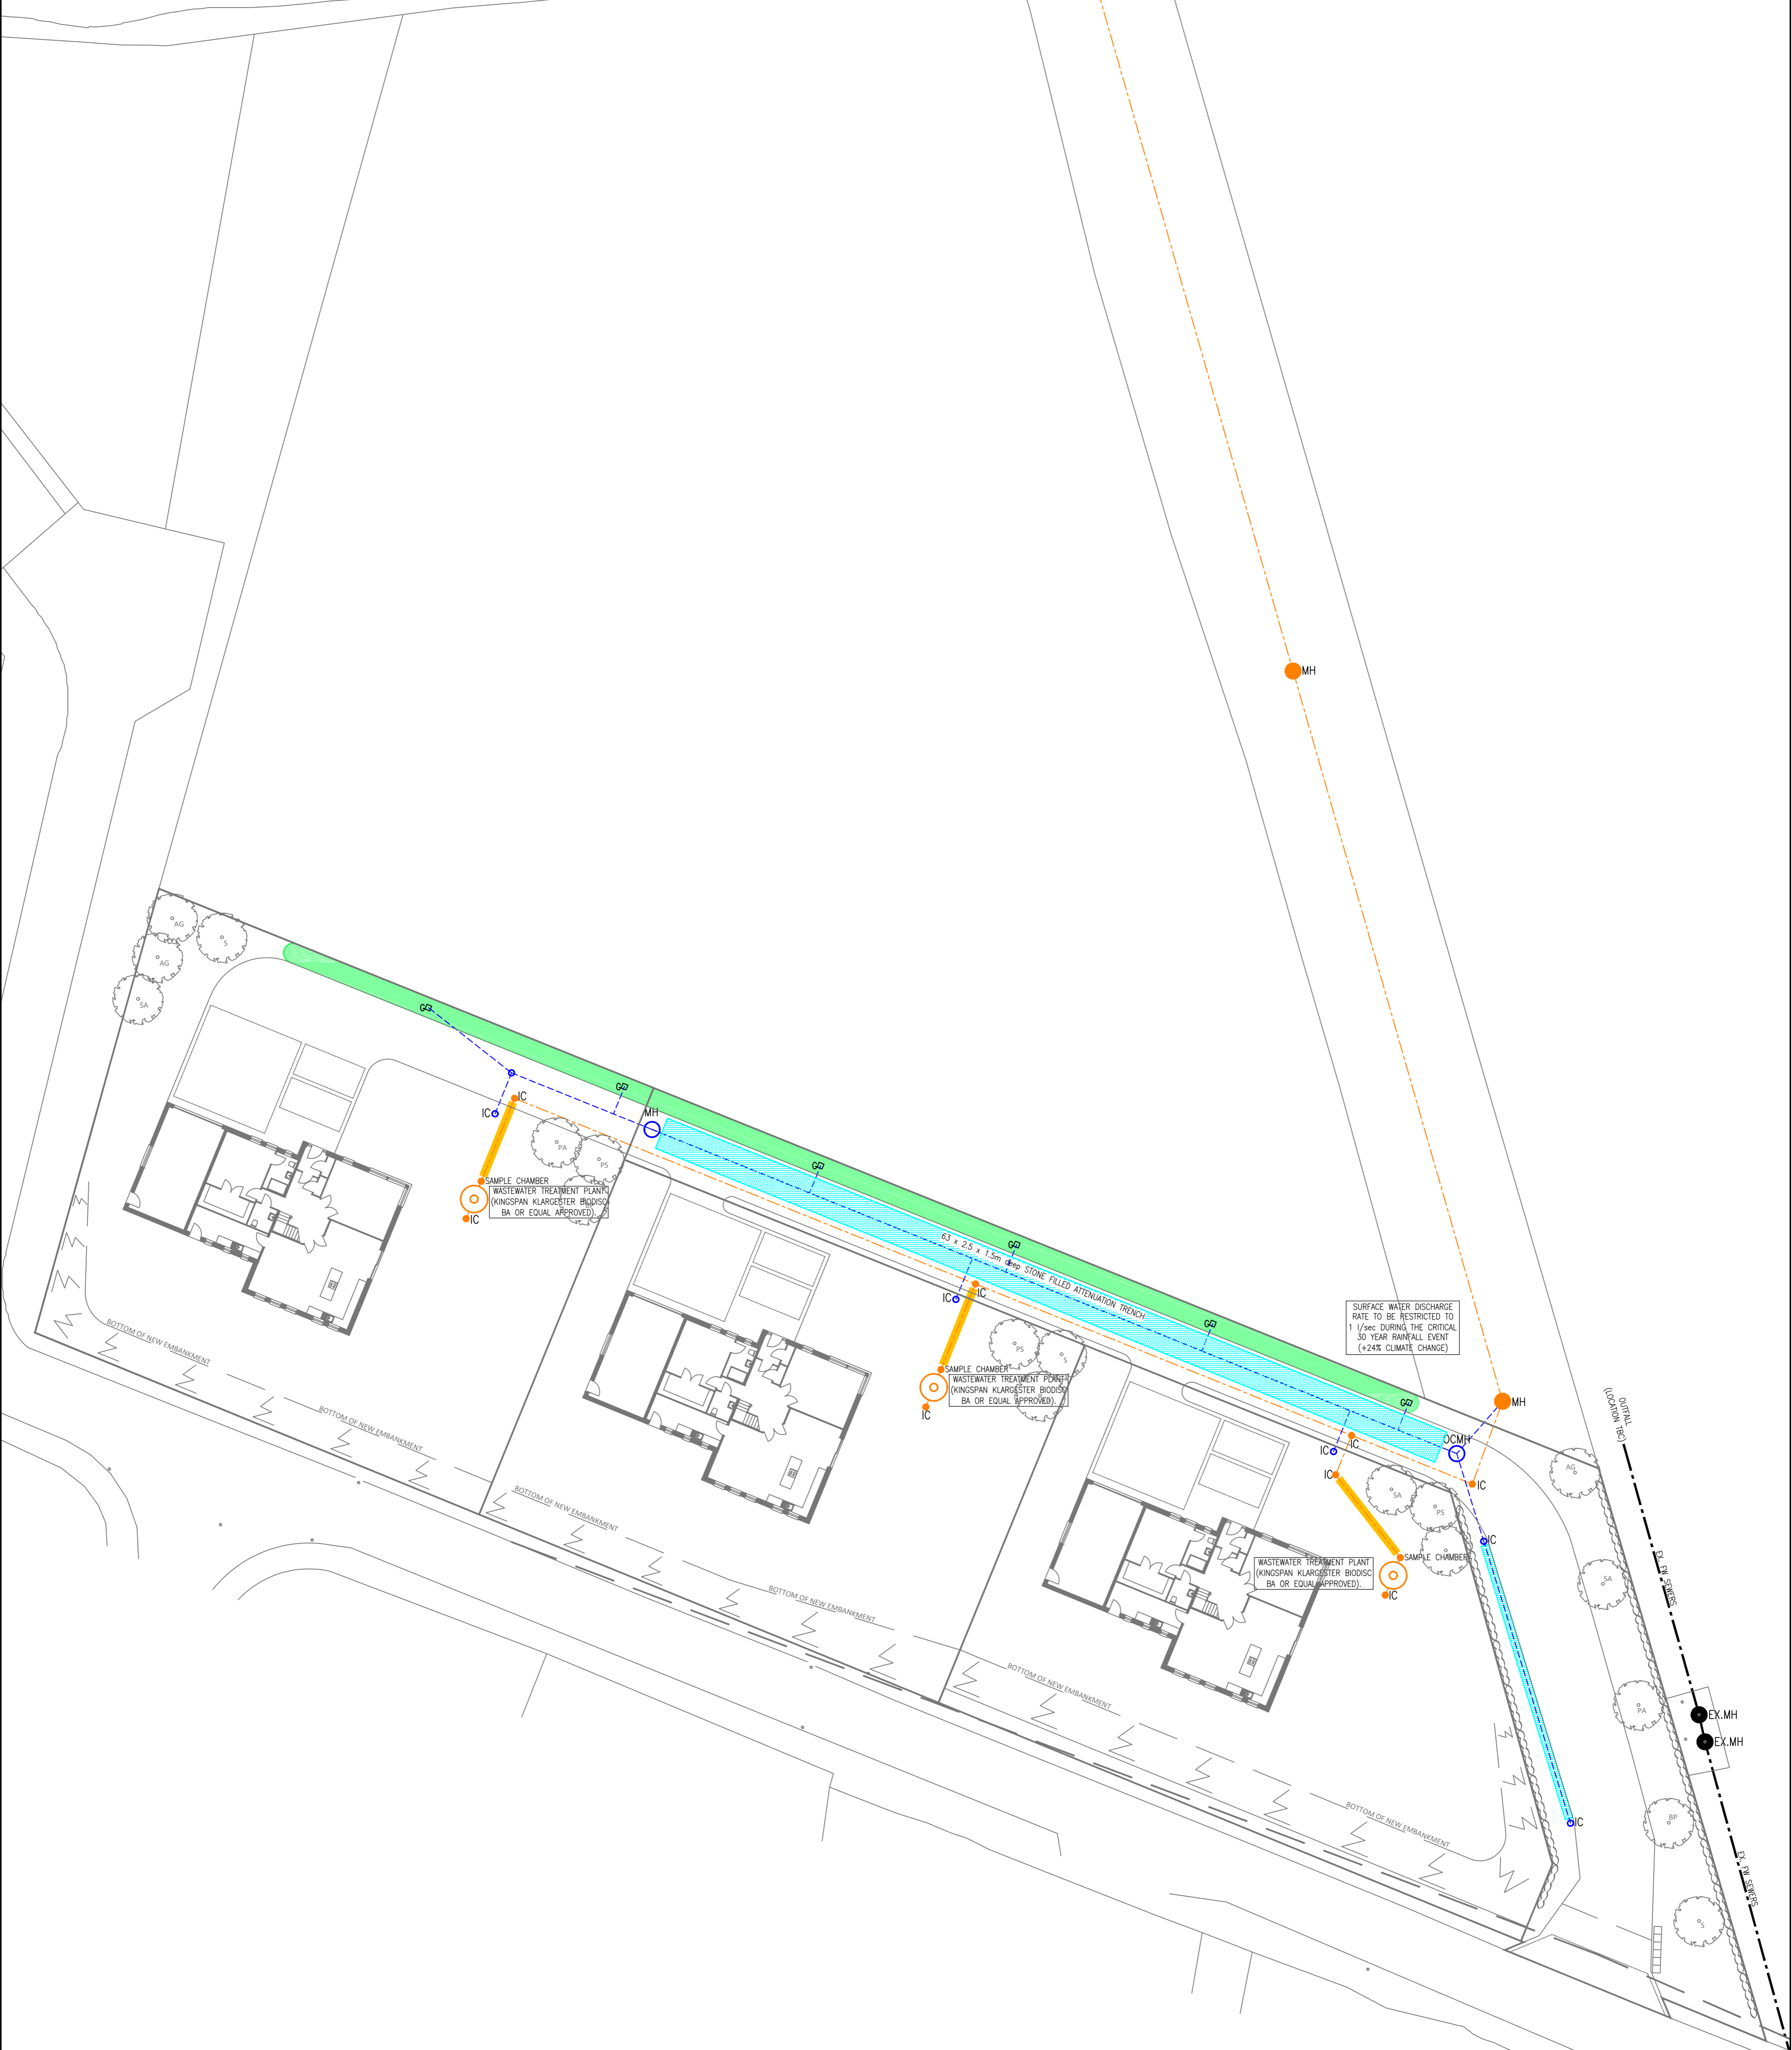

SURFACE WATER DISCHARGE RATE TO BE RESTRICTED TO 1 l/sec DURING THE CRITICAL 30 YEAR RAINFALL EVENT (+24% CLIMATE CHANGE)

SAMPLE CHAMBER
WASTEWATER TREATMENT PLANT
(KINGSFAN KLARGESTER BIODISC
BA OR EQUAL APPROVED)

SAMPLE CHAMBER
WASTEWATER TREATMENT PLANT
(KINGSFAN KLARGESTER BIODISC
BA OR EQUAL APPROVED)

WASTEWATER TREATMENT PLANT
(KINGSFAN KLARGESTER BIODISC
BA OR EQUAL APPROVED)

SAMPLE CHAMBER

Rev.	Date	Description	Drawn	Checked	Approved

Client:	
Project Title:	HOUSING DEVELOPMENT AT MUIR OF FOWLIS
Drawing Title:	DRAINAGE STRATEGY

<p>FAIRHURST</p> <p>Britannia House, Endeavour Drive Arnhall Business Park, Westhill, AB32 6UF Tel: 01224 047320</p>		Scale at A1:	1:250	Status:	For Information
		Drawn:	AG	Checked:	KT
Date:	16/02/24	Date:	16/02/24	Date:	16/02/24
Drawing No.:	155772/2000	Revision:			