



**01** Proposed Rear Elevation  
1:100 @ A3

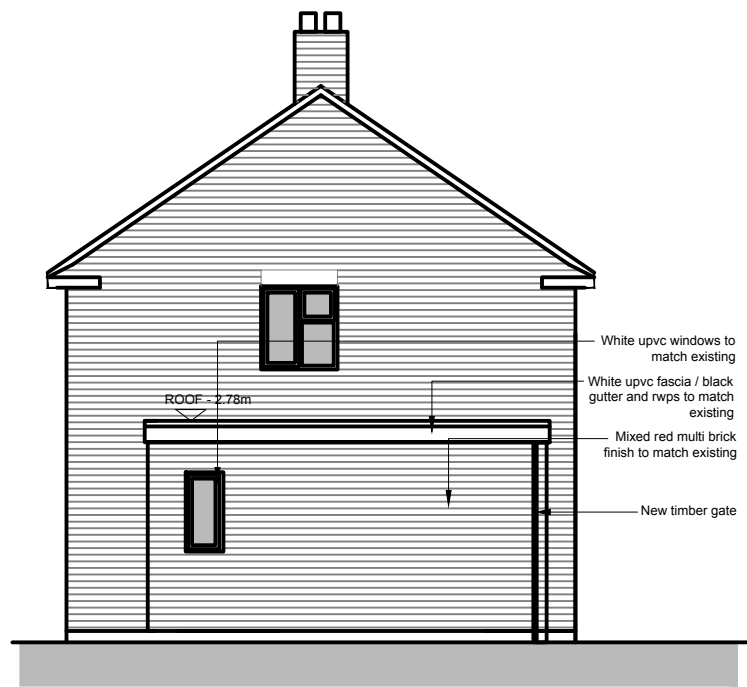

**02** Proposed Side Elevation  
1:100 @ A3

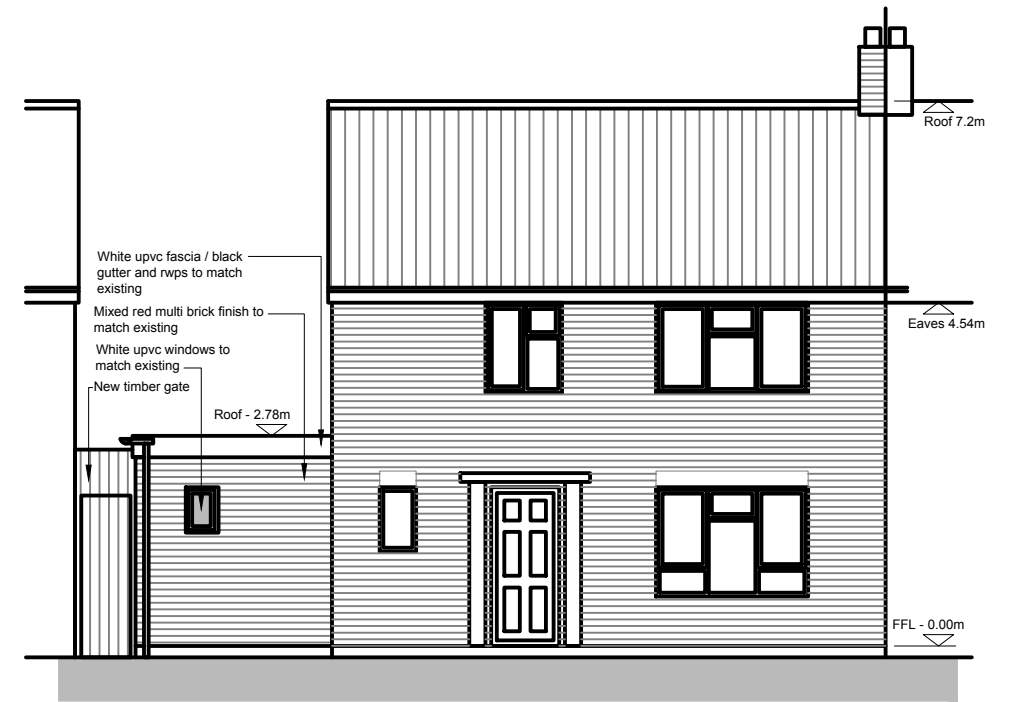

**03** Proposed Front Elevation  
1:100 @ A3

DATE	10.02.2024	PROJECT	DFG BEDROOM EXTENSION	SCALE@A3	1:100 @ A3
SHEET No.	(08) 005	CLIENT NAME AND ADDRESS.	MASTER LOGAN BENSON 69 BLINCO ROAD RUSHDEN NN10 0EA		
REV.	-	DRAWING TITLE	PROPOSED ELEVATIONS	DRAWN	WTJW